
CERTIFICATE OF SURVEY

ALL OF GOVERNMENT LOT 3, ALSO REFERRED TO AS THE NORTHWEST QUARTER OF THE NORTHEAST QUARTER SECTION 5, TOWNSHIP 138 NORTH, RANGE 30 WEST CASS COUNTY, MINNESOTA

SURVEYORS NOTE:
THE NORTH LINE OF SECTION 4 AND 5 WAS ESTABLISHED BY LICENSED SURVEYOR GARY STEVENSON BETWEEN THE FOUND NORTH QUARTER CORNER OF SECTION 5 TO THE FOUND NORTHEAST CORNER OF SECTION 4.

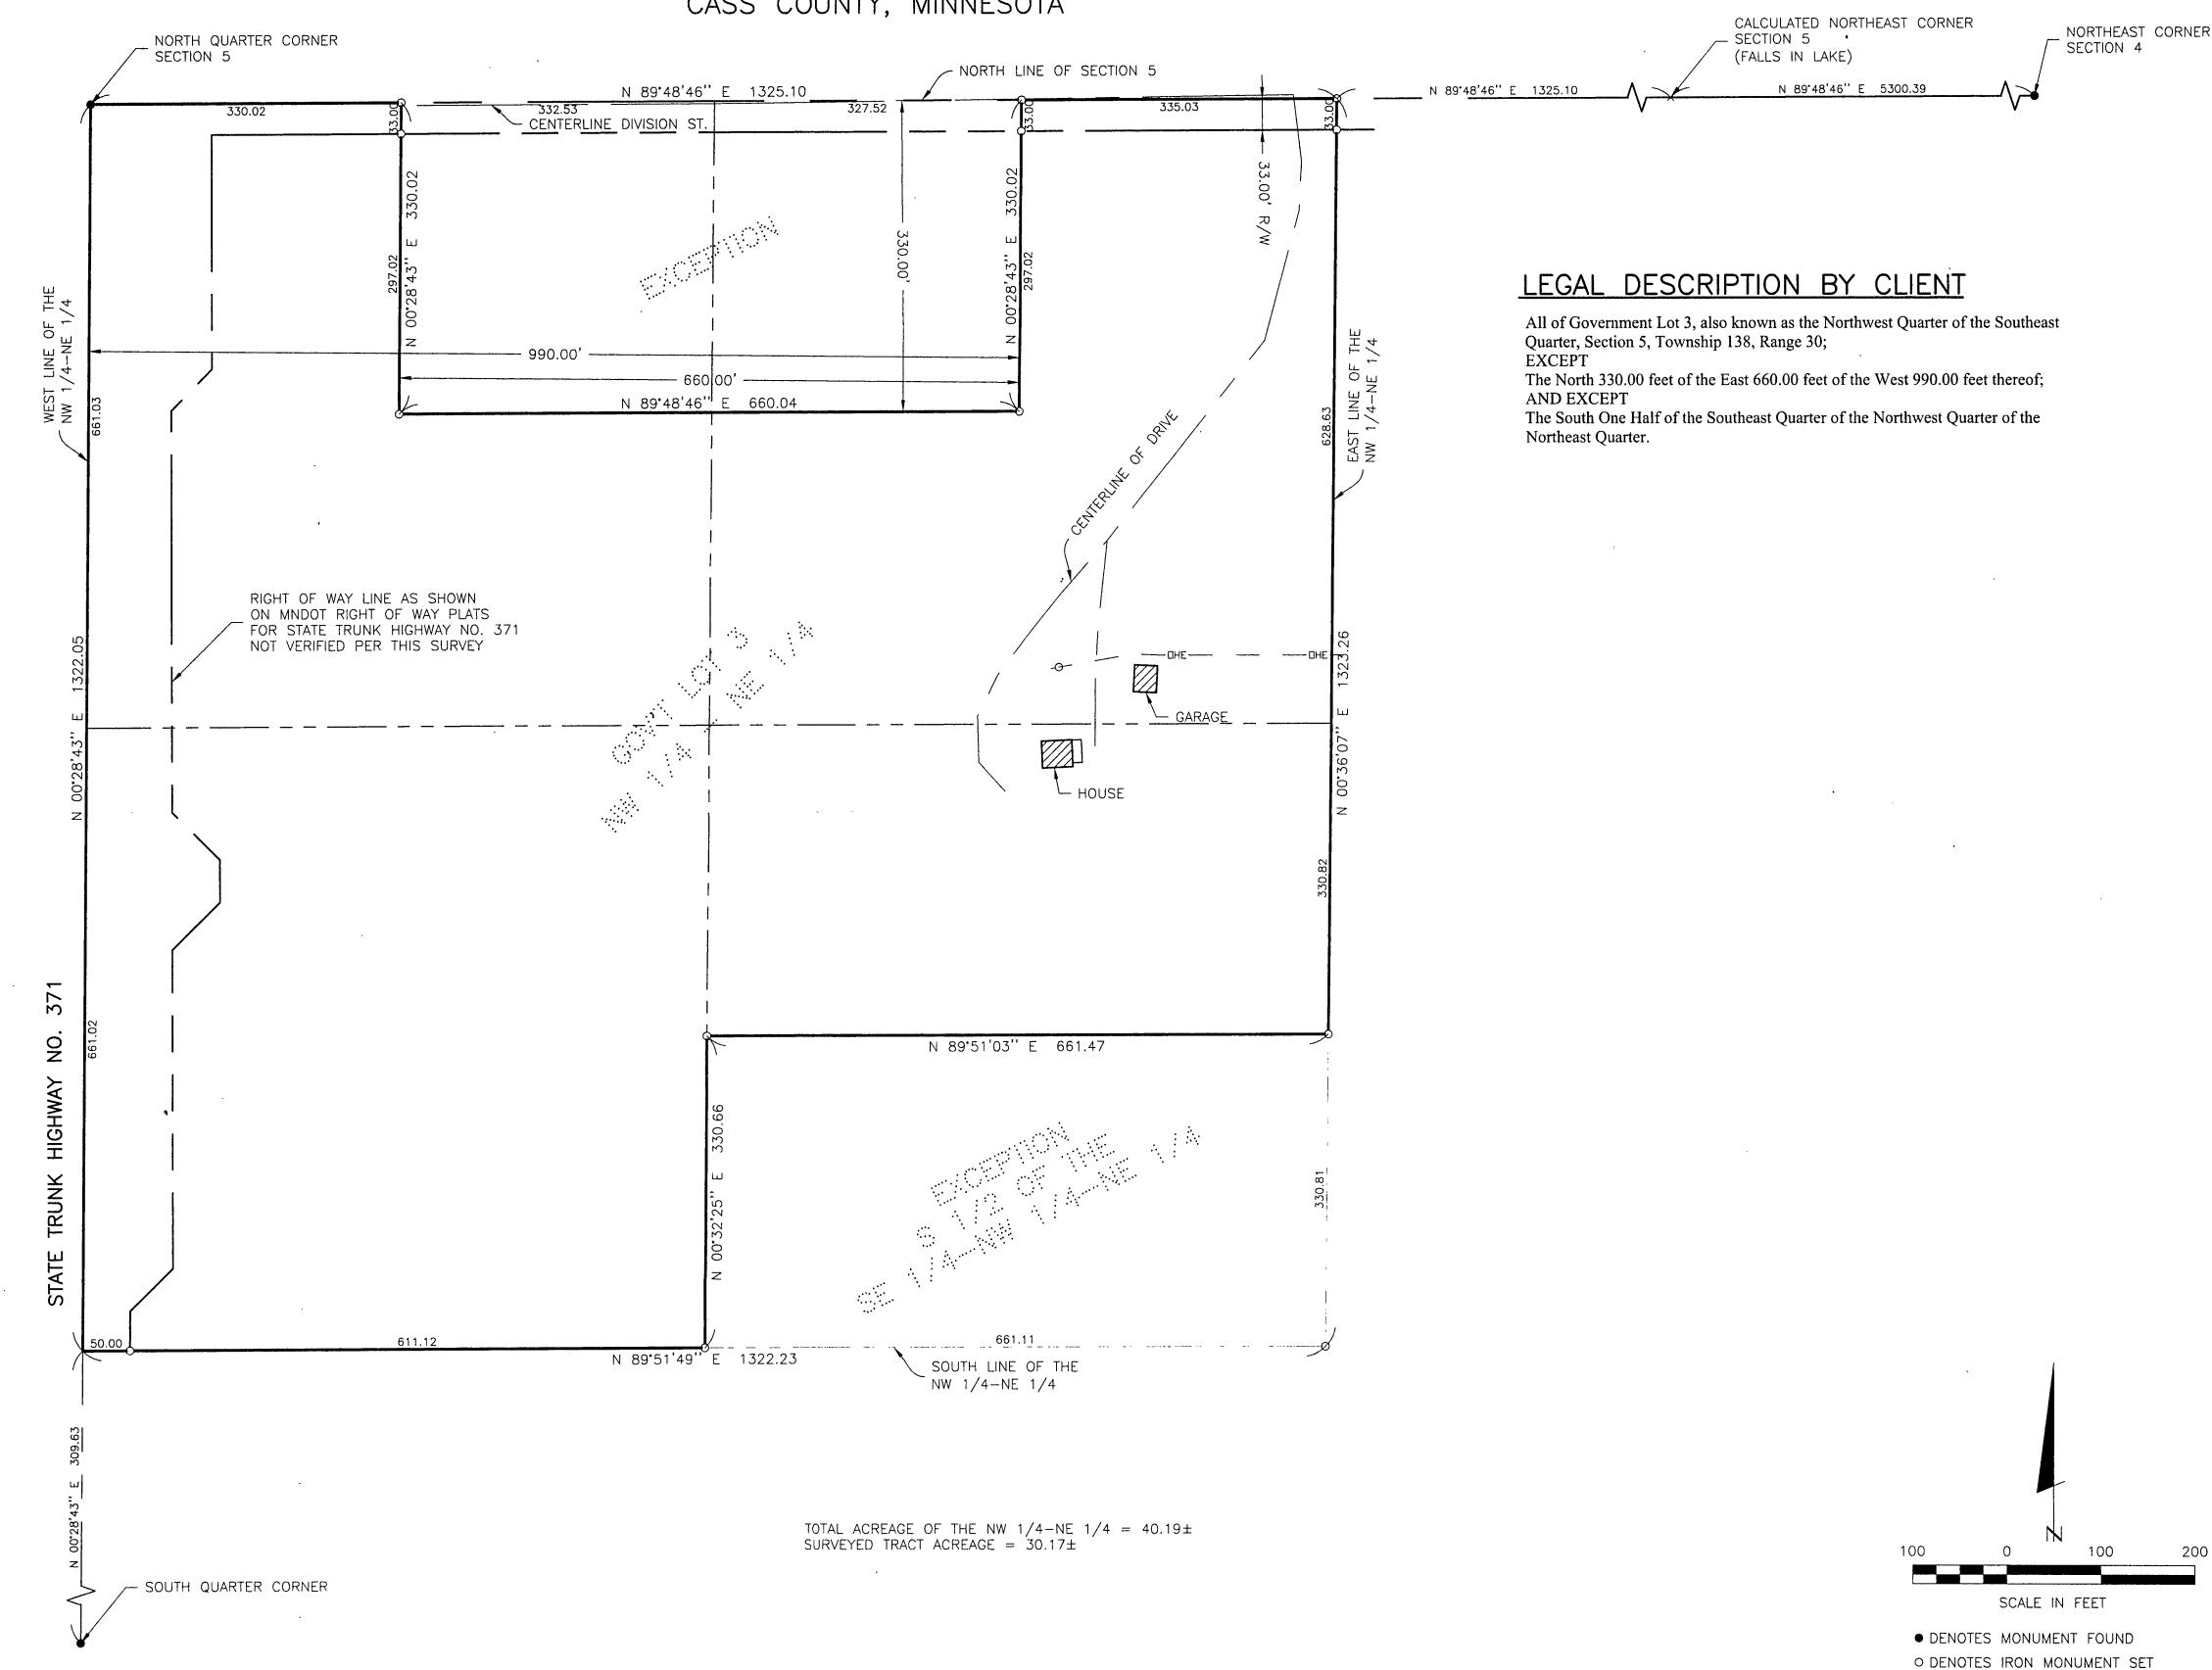

MARKED BY LICENSE NO. 17008

ORIENTATION OF THIS BEARING SYSTEM IS BASED ON THE NORTH LINE OF SECTIONS 4 & 5 TO HAVE AN

ASSUMED BEARING OF N 89'48'46" E

1 of 1