


# CERTIFICATE OF SURVEY

PART OF GOVERNMENT LOT 3,  
SECTION 10, TOWNSHIP 140 NORTH, RANGE 30 WEST,  
CASS COUNTY, MINNESOTA

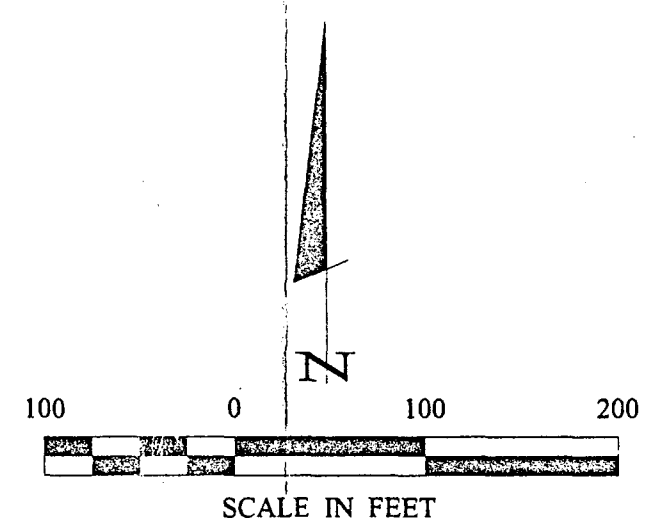

- DENOTES MONUMENT FOUND
  - DENOTES IRON MONUMENT SET MARKED BY LICENSE NO. 21367
  - ☼ DENOTES WETLAND
- ORIENTATION OF THIS BEARING SYSTEM IS BASED ON THE NORTH LINE OF GOV'T LOT 3 TO HAVE AN ASSUMED BEARING OF WEST.

RECEIVED  
MAY 4 2004  
CASS COUNTY SURVEYOR

<b>LANDecker &amp; Associates, Inc.</b> Engineering - Surveying - Planning Walker, MN 56484 Phone: 1218-5471296 Fax: 1218-5472272	
I HEREBY CERTIFY THAT THE SURVEY, PLAN, SPECIFICATION, OR REPORT WAS PREPARED BY ME OR UNDER MY DIRECT SUPERVISION AND THAT I AM A LICENSED LAND SURVEYOR UNDER THE LAWS OF THE STATE OF MINNESOTA.	DATE: <b>3/3/04</b>
REVISIONS DESCRIPTION DATE	BY
COMPUTER: 032269	FIELD BOOK: BOOK 206 PG. 48
CHECKED BY: TLE	FILE NO.: 0137269
DRAWN BY: BNC	VERT.: NONE
SCALE: 1" = 100'	DATE: 3/3/04
PROJECT NO.: DRAWING NO.: SHEET NO.:	SURVEY NO.: DATE: BY:
CERTIFICATE OF SURVEY CRAIG & ANGIE NELSON BOX 12 BENELECT, MN 56436	DATE: BY:
1 OF 1	DATE: BY: