


# CERTIFICATE OF SURVEY

PART OF THE NORTHEAST QUARTER OF THE NORTHWEST QUARTER,  
SECTION 30, TOWNSHIP 140 NORTH, RANGE 29 WEST,  
CASS COUNTY, MINNESOTA

**RECEIVED**  
 # 2395  
 AUG - 2 2004  
 NE/WS 30-140-29  
 CASS COUNTY SURVEYOR


**Landecker & Associates, Inc.**  
 Engineering · Surveying · Planning  
 Walker, MN 56484  
 Phone: 1218471286 Fax: 1218472372

I HEREBY CERTIFY THAT THIS SURVEY, PLAN, SPECIFICATION, OR REPORT WAS PREPARED BY ME OR UNDER MY DIRECT SUPERVISION AND THAT I AM A LICENSED PROFESSIONAL ENGINEER OR LAND SURVEYOR UNDER THE LAWS OF THE STATE OF MINNESOTA.  
*Robert L. Freeman*  
 ROBERT L. FREEMAN  
 DATE: 7/15/04 LIC. NO. 21367

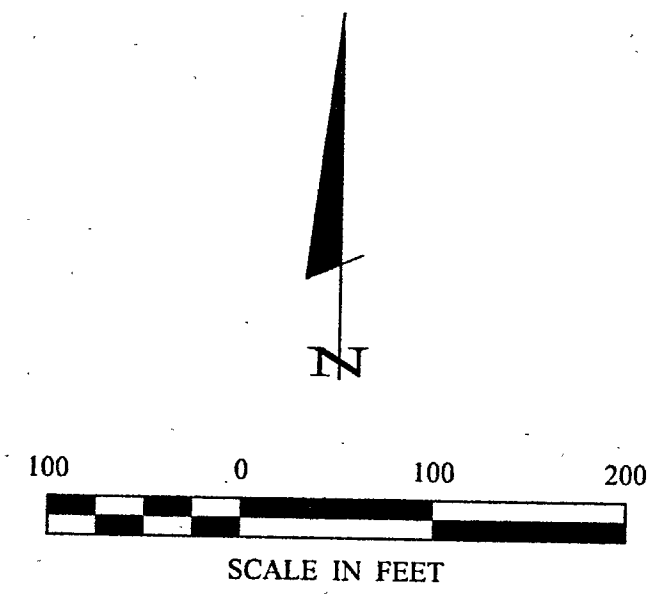

- DENOTES MONUMENT FOUND
- DENOTES IRON MONUMENT SET MARKED BY LICENSE NO. 21367

ORIENTATION OF THIS BEARING SYSTEM IS BASED ON THE NORTH LINE OF THE NORTHEAST QUARTER OF THE NORTHWEST QUARTER TO HAVE AN ASSUMED BEARING OF N 89°52'10" E.

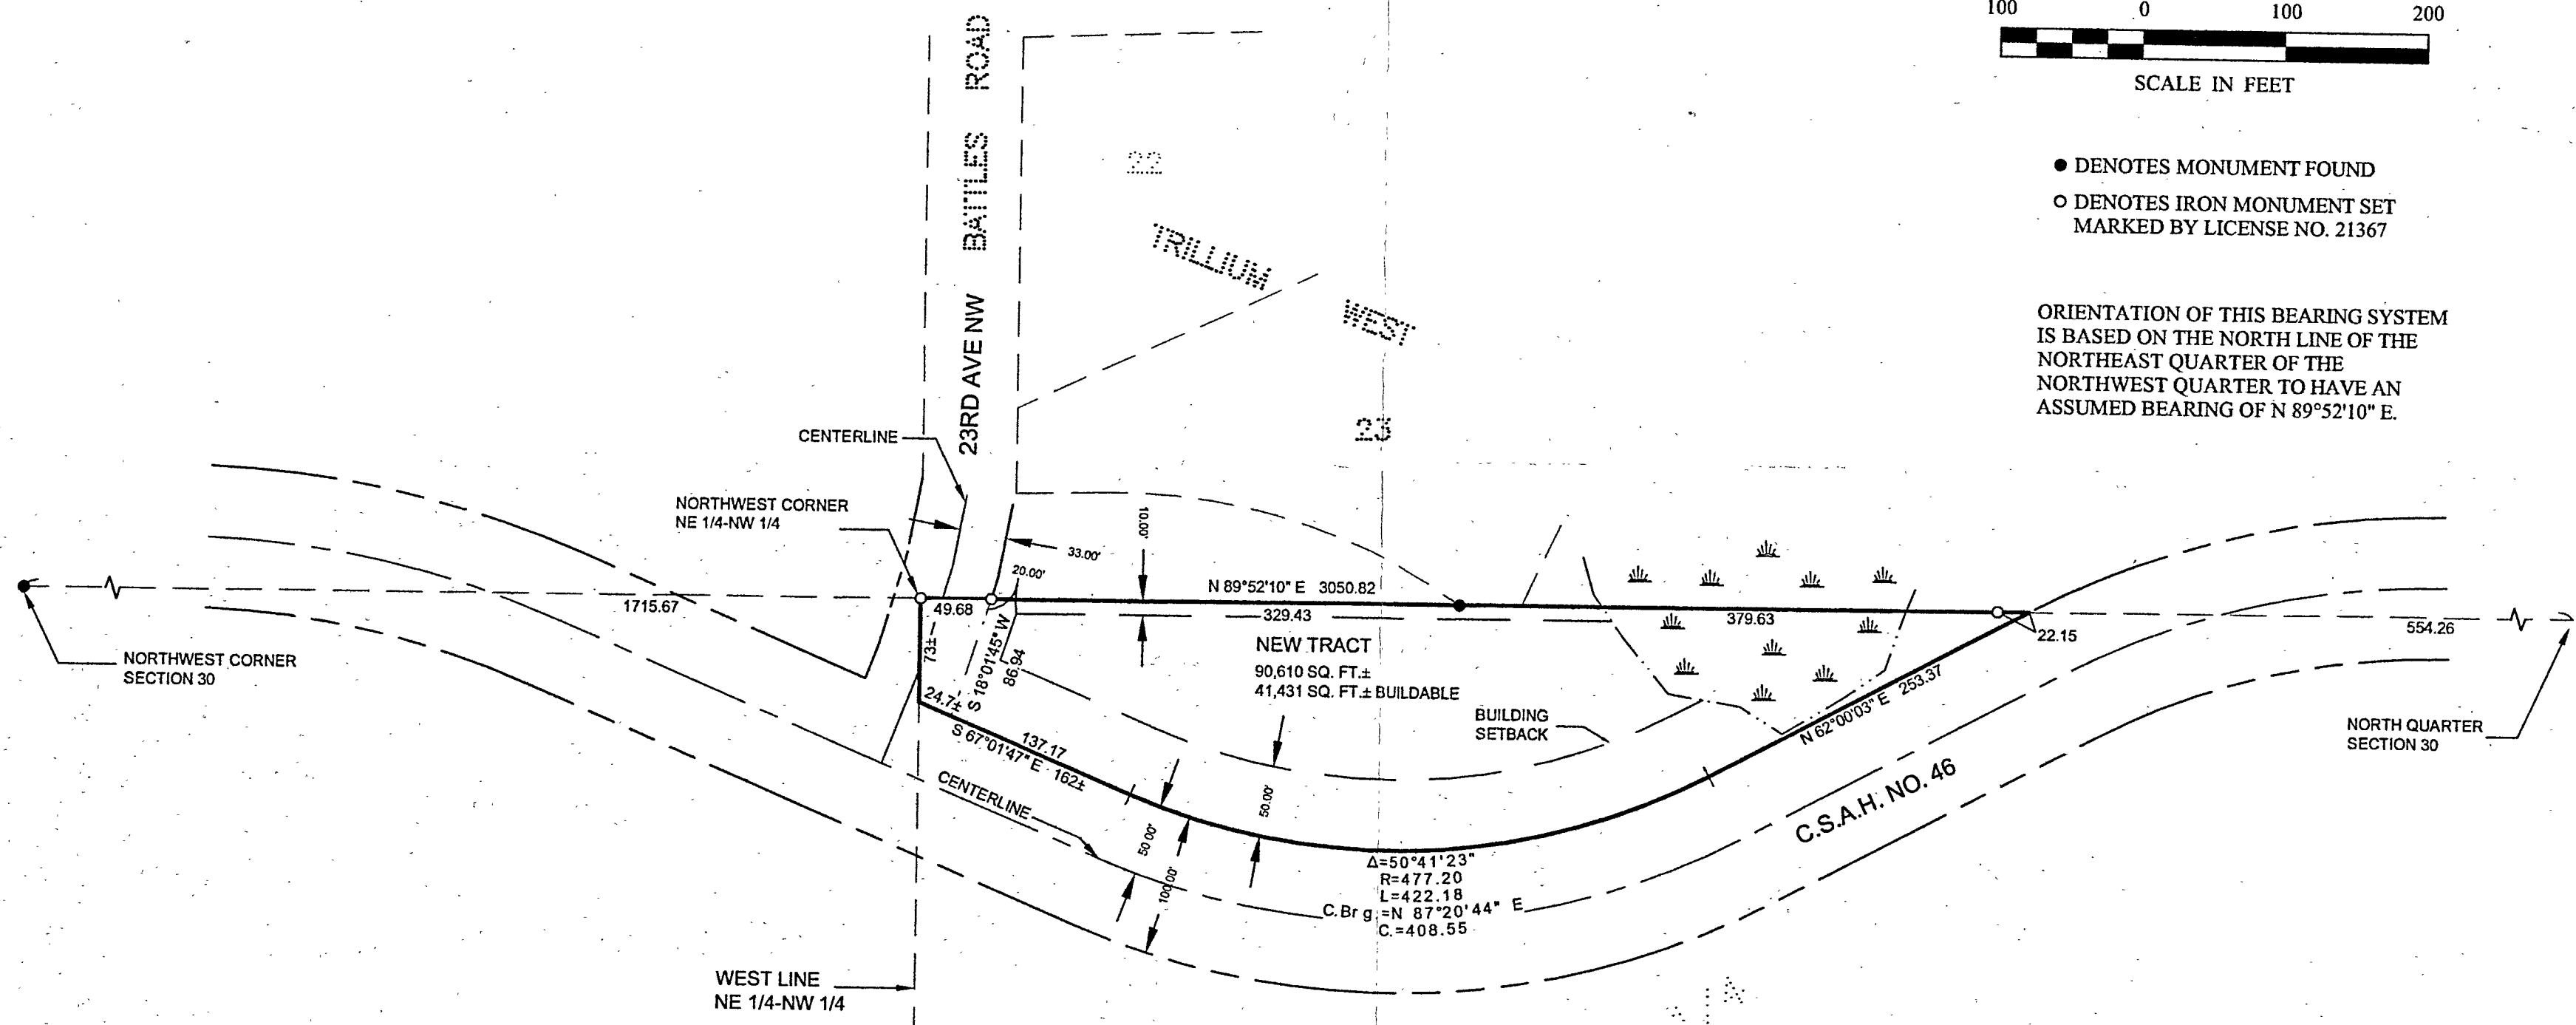

REVISIONS	DATE	DESCRIPTION

DATE: 7/15/04	COMPUTER: 042167
SCALE: 1"=100'	FIELD BOOK: BOOK 215 Pg. 63
HORIZ. 1"=100'	FILE NO: 042167
VERT. NONE	

PROJ. MGR. DRG	CHECKED BY: TLF	DRAWN BY: TRJ
----------------	-----------------	---------------

<b>CERTIFICATE OF SURVEY</b>	
DOUGLAS SMITH	
2179 COUNTY 46 NW	
HACKENSACK, MN 56452	