


Certificate of Survey

Lot's 3 & 4, Block 19, Tingdale Bros'. Sherwood Forest on Gull Lake
Cass County, Minnesota

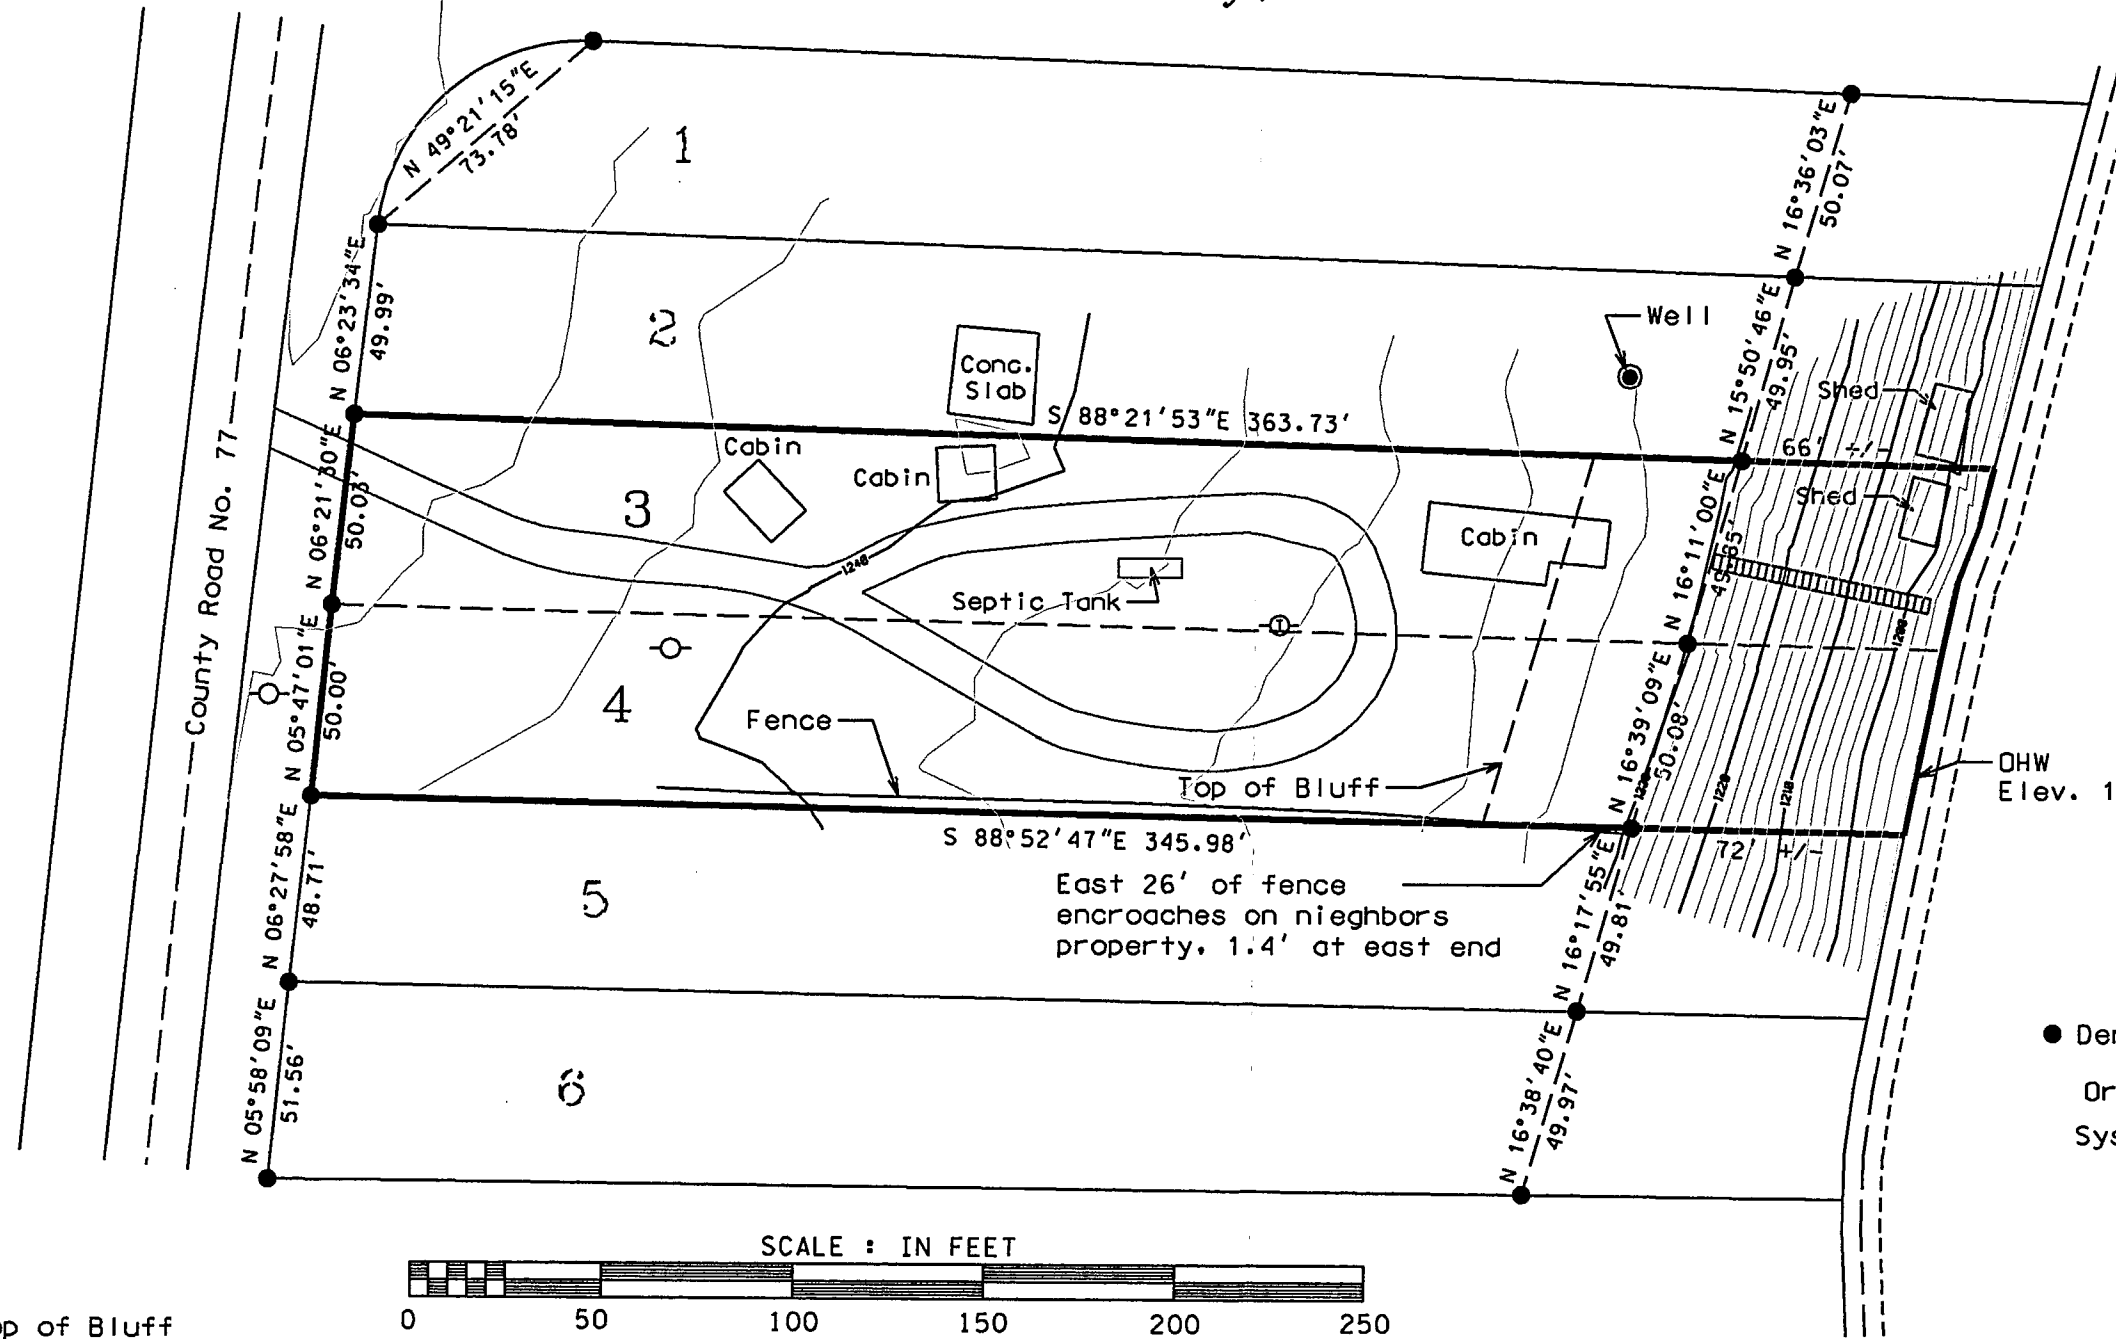

Gull Lake

Tingdale Bros'. Sherwood Forest on Gull Lake

RECEIVED

2431



OCT 29 2004

26 - 135-29

CASS COUNTY SURVEYOR

- Denotes Iron Monument Found
- Orientation of this Bearing System is the North American Datum of 1983

SCALE : IN FEET

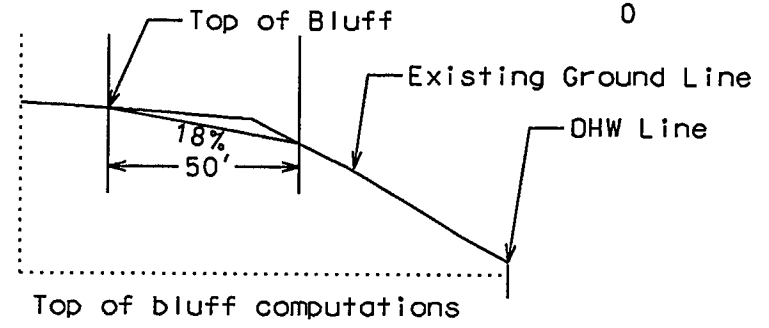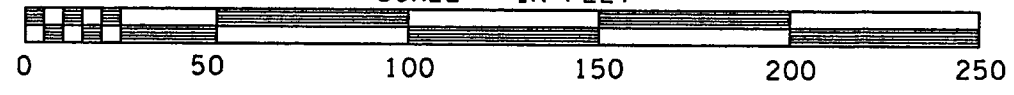

No.	Date	REVISIONS

Survey By: MS
 Drawn By: JL
 Checked By: JK

I HEREBY CERTIFY THAT THIS PLAN, SURVEY, OR REPORT WAS PREPARED BY ME OR UNDER MY DIRECT SUPERVISION AND THAT I AM A DULY REGISTERED LAND SURVEYOR UNDER THE LAWS OF THE STATE OF MINNESOTA.

Signature: *Jarrett M. Leas* Date: 5/20/04
 Jarrett M. Leas, MN License No. 42619

PROJECT NO. schwen.04.006

KRAMER · LEAS · DELEO
 LAND SURVEYING SERVICES

P.O. BOX 2030 St. Cloud, MN 56302-2030 (320) 259-1266
 P.O. BOX 2687 Baxter, MN 56425-2687 (218) 829-5333