
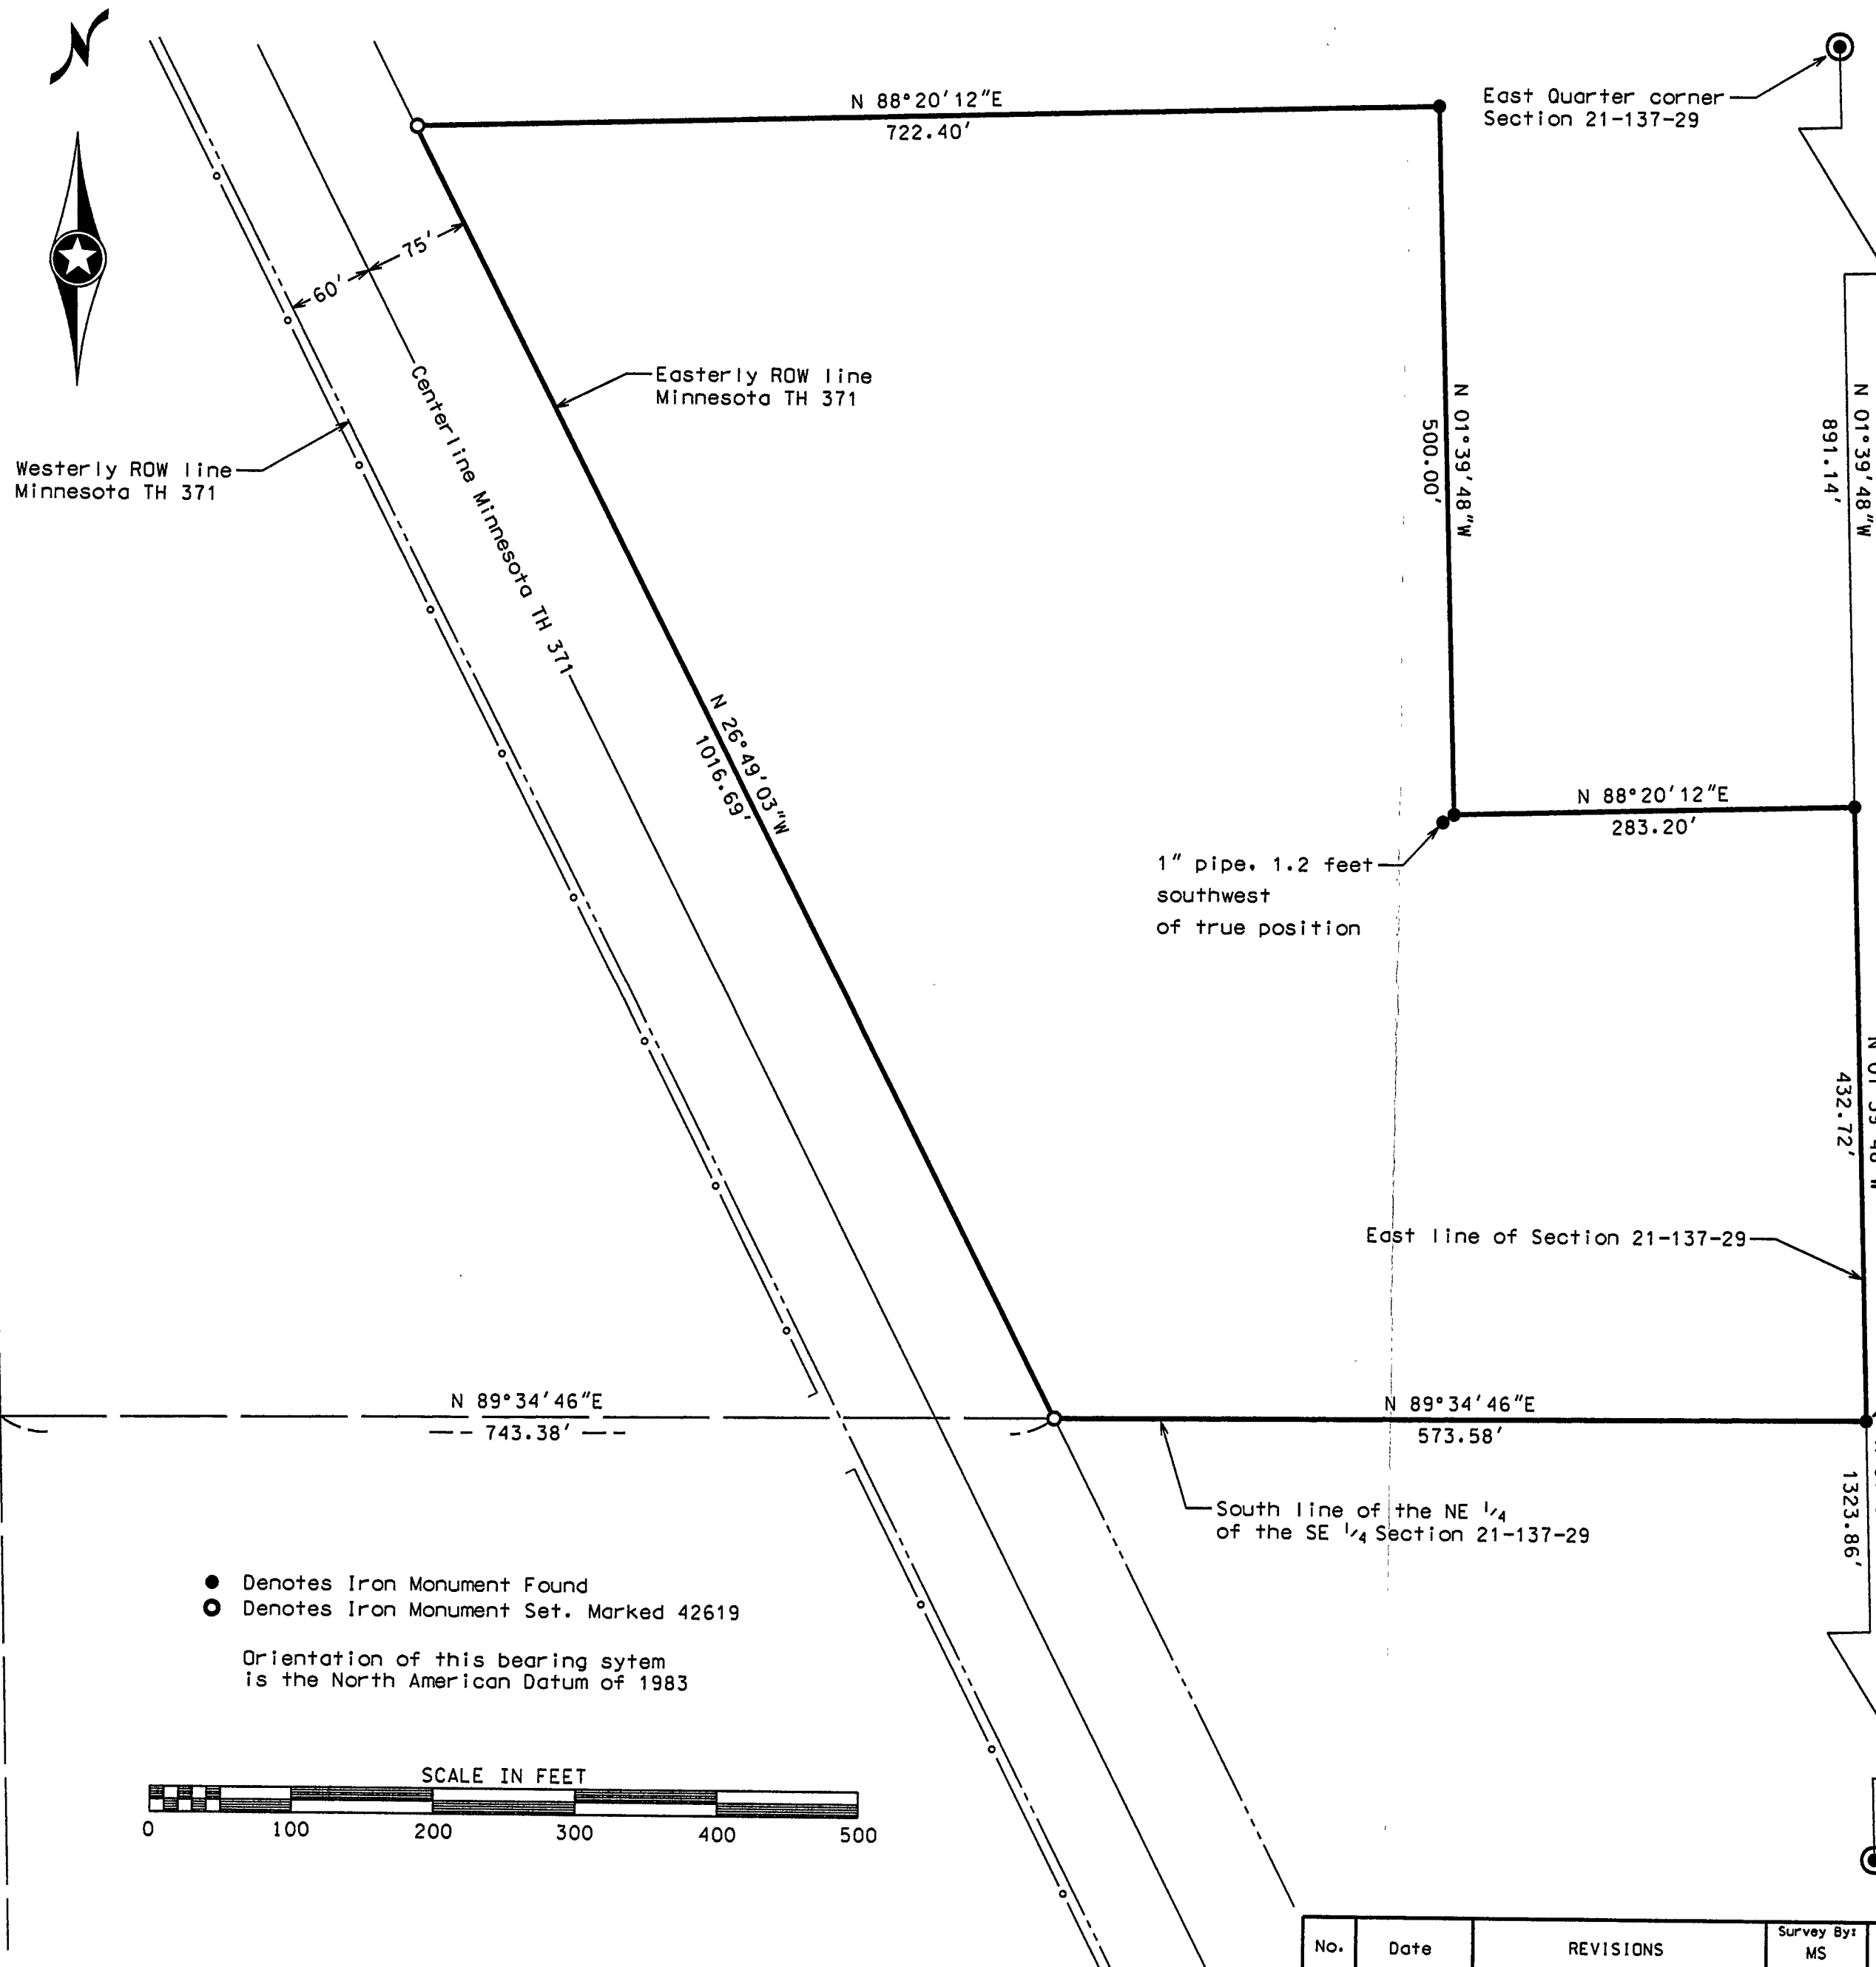




Certificate of Survey

Part of the Northeast Quarter of the Southeast Quarter of Section 21, Township 137 North, Range 29 West, Cass County, Minnesota.

Vicinity Map

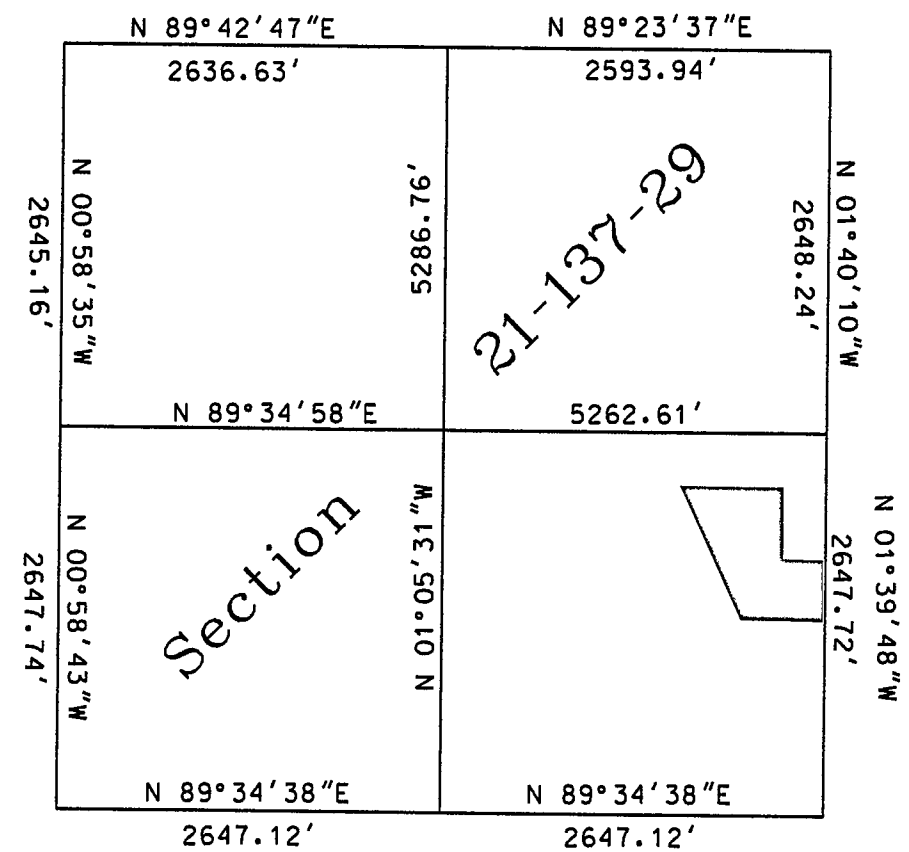

● Denotes Iron Monument Found
 ○ Denotes Iron Monument Set. Marked 42619
 Orientation of this bearing system
 is the North American Datum of 1983

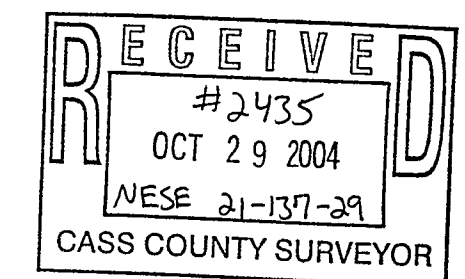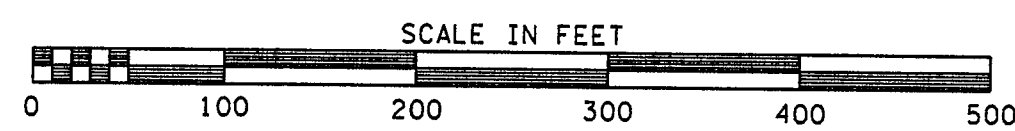

No.	Date	REVISIONS	Survey By: MS	I HEREBY CERTIFY THAT THIS PLAN, SURVEY, OR REPORT WAS PREPARED BY ME OR UNDER MY DIRECT SUPERVISION AND THAT I AM A DULY REGISTERED LAND SURVEYOR UNDER THE LAWS OF THE STATE OF MINNESOTA. Signature: <i>Jarrett M. Leas</i> Date: 4-29-04 Jarrett M. Leas, MN License No. 42619	KRAMER · LEAS · DELEO LAND SURVEYING SERVICES P.O. BOX 2687 Baxter, MN 56425-2687 (218) 829-5333 P.O. BOX 2030 St. Cloud, MN 56302-2030 (320) 259-1266 www.klsland.com
			Drawn By: JL		
			Checked By: JK		
PROJECT NO. fount.04.003					