


DEAN M. ANDERSON  
 REGISTERED PROFESSIONAL ENGINEER & LAND SURVEYOR  
 210 South Third Street  
 DEARBORN, MICHIGAN 48101

9-134-30

PLAT OF SURVEY  
 PART OF GOV'T. LOTS 2 & 3  
 SECTION 9, T. 134 N., R. 30 W.  
 CASS COUNTY, MN.

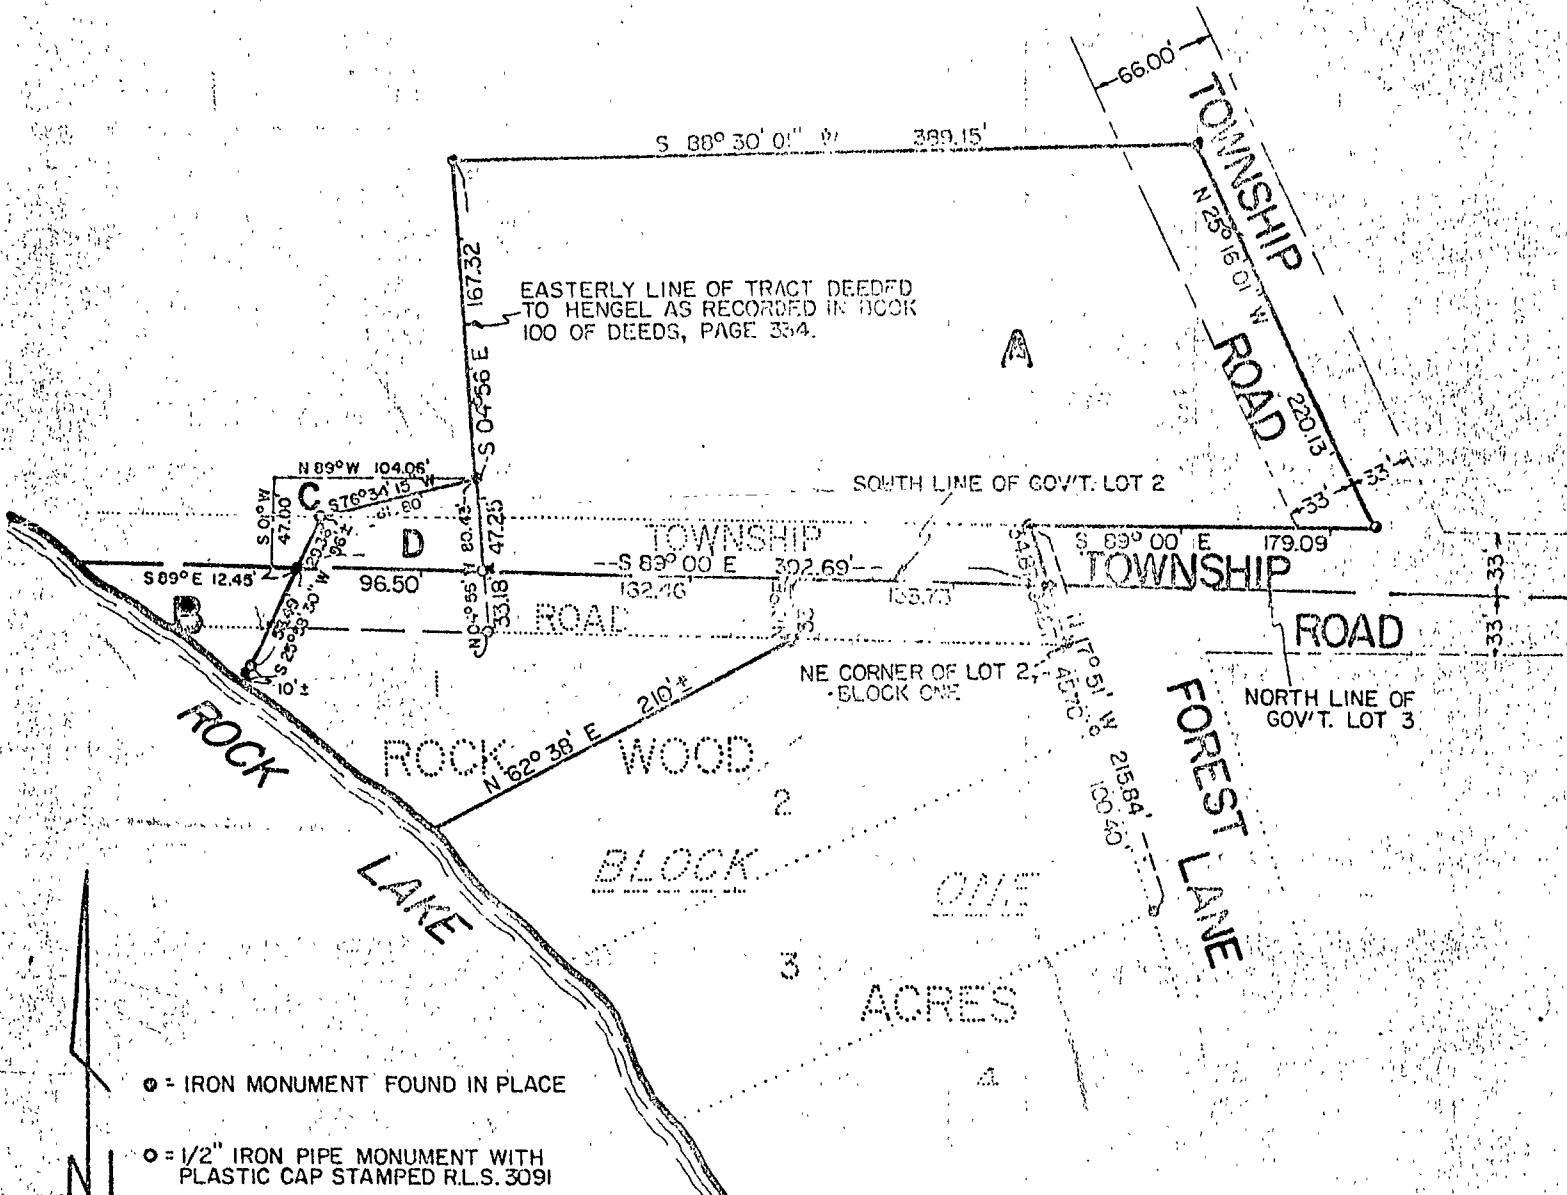

⊙ = IRON MONUMENT FOUND IN PLACE

○ = 1/2" IRON PIPE MONUMENT WITH PLASTIC CAP STAMPED R.L.S. 3091

SCALE: 1" = 100'

BEARINGS ASSUMED

I HEREBY CERTIFY THAT THIS SURVEY PLAN WAS PREPARED BY ME OR UNDER MY CLOSE PERSONAL SUPERVISION AND THAT I AM A DULY LICENSED PROFESSIONAL SURVEYOR UNDER THE LAWS OF THE STATE OF MINN.

*Dean M. Anderson*

DATE 7 Dec 1976 REG. NO. 3091

AMENDED TO SHOW "B", "C" AND "D" 2/11/77

20-A