


TOPOGRAPHIC SURVEY

LOT 3, BLOCK 1, HOWARD LAKE SHORES,
SECTION 31, TOWNSHIP 141 NORTH, RANGE 31 WEST,
CASS COUNTY, MINNESOTA



HOWARD LAKE
ASSUMED 100.00'
LAKE ELEVATION
10/07/04

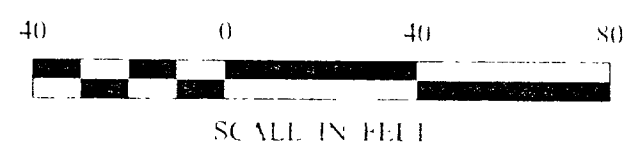

- DENOTES MONUMENT FOUND
- DENOTES IRON MONUMENT SET MARKED BY LICENSE NO. 21367
- ⊠ DENOTES ELECTRIC TRANSFORMER
- ≡ DENOTES WELL AND
- × DENOTES SPOT ELEVATION
- ▲ DENOTES BENCHMARK-60d SPIKE IN 1 1/2\" OAK ELEV. 114.07
- DENOTES LATH SET AT BUILDING SETBACK

ORIENTATION OF THIS BEARING SYSTEM IS BASED ON THE NORTH LINE OF LOT 3 TO HAVE AN ASSUMED BEARING OF S 81°01'27\" W

RECEIVED
Lot 3, Block 1, Howard Lake Shores
MAR 16 2005
#2655
CASS COUNTY SURVEYOR

Landecker & Associates, Inc.
Professional Surveying & Planning
1000 W. W. Ave.
St. Paul, MN 55102

I HEREBY CERTIFY THAT THIS SURVEY, PLAN, SPECIFICATION, OR REPORT WAS PREPARED BY ME OR UNDER MY DIRECT SUPERVISION AND THAT I AM A LICENSED PROFESSIONAL ENGINEER OR LAND SURVEYOR UNDER THE LAWS OF THE STATE OF MINNESOTA.
Brad Anderson
DATE: 2/29/05
JL NO. 21367

REVISIONS	DATE	DESCRIPTION

DATE	2/29/05
SCALE	1" = 40'
HORIZ	pg 7.3
VERT	NONE

COMPUTER	042259
FIELD BOOK	
BOOK	219
FILE NO	042259

PROJ. MGR	
CHKD BY	
TLF	
DRAWN BY	TRJ

TOPOGRAPHIC SURVEY
BRAD ANDERSON
222 QUAIL STREET
WAHATOME, MINN. 55151