

# WOMAN LAKE

MONUMENTED  
NE CORNER SECTION 24  
(NE COR. G.L. I)

EXCEPTION  
DOC. # 261528

MATSAN TRACT  
N54°23'47"E 348.51'

ELMER  
ANDERSON  
TRACT



GOV'T LOT ONE

KRIEFALL TRACT  
25 ACRES ±

EAST ONE-HALF OF SE 1/4

POND PARCEL

POND  
WATERS EDGE  
LOCATED 8/2/90

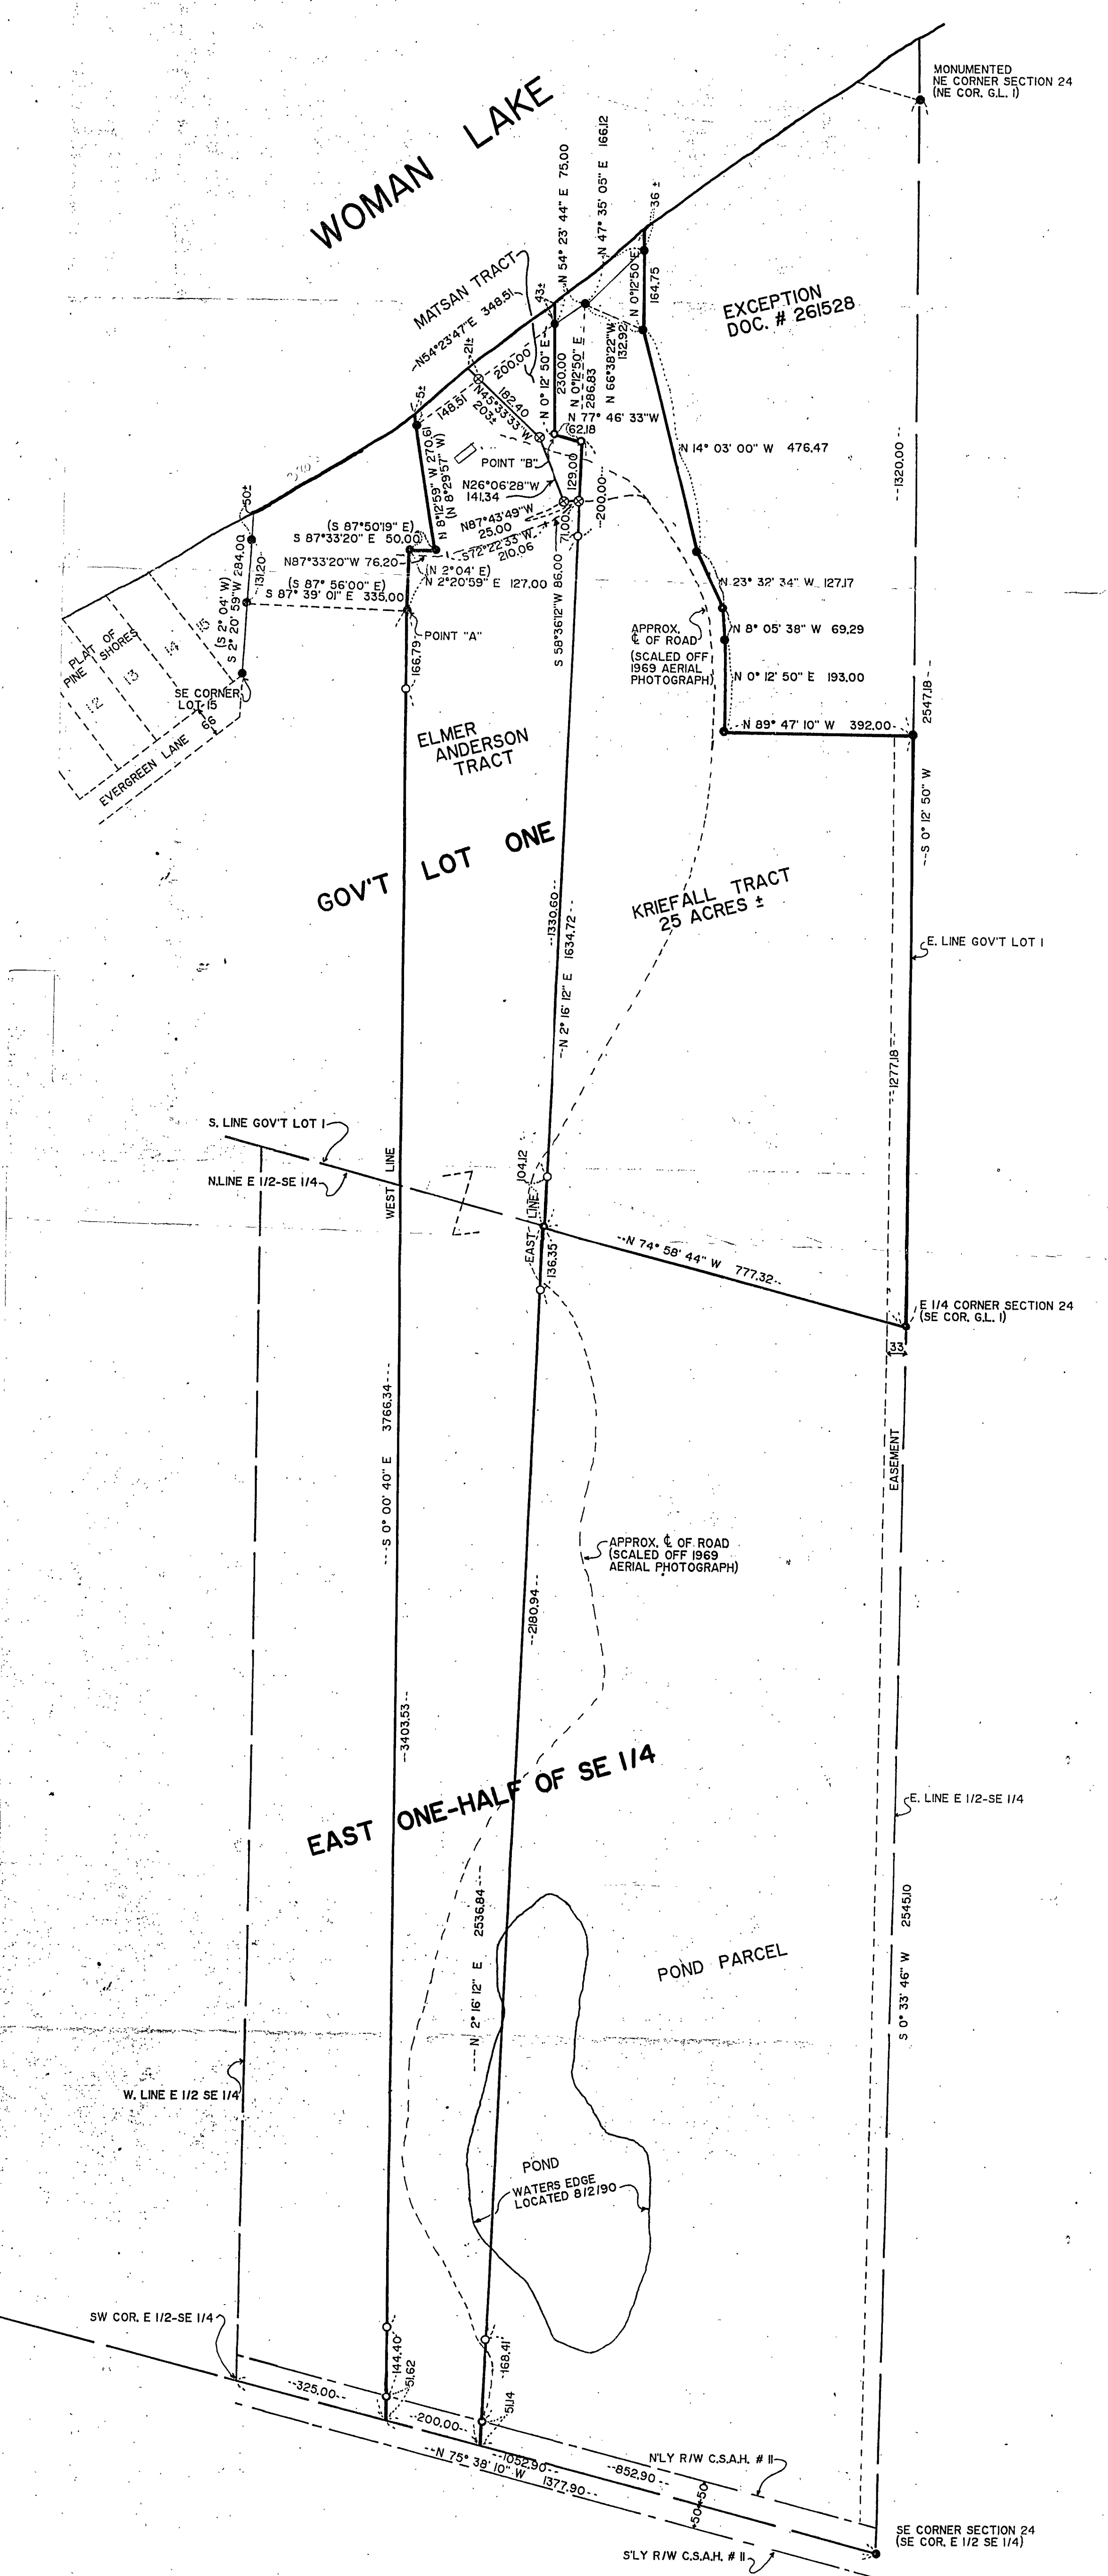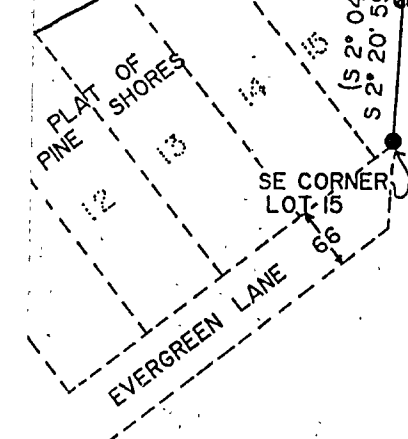

S. LINE GOV'T LOT 1

N. LINE E 1/2-SE 1/4

WEST LINE

EAST LINE

E. LINE GOV'T LOT 1

E 1/4 CORNER SECTION 24  
(SE COR. G.L. I)

E. LINE E 1/2-SE 1/4

W. LINE E 1/2 SE 1/4

SW COR. E 1/2-SE 1/4

N'LY R/W C.S.A.H. # 11

S'LY R/W C.S.A.H. # 11

SE CORNER SECTION 24  
(SE COR. E 1/2 SE 1/4)