

P10 # 51-011-3301


ROGER A. MUSTONEN
HACKENSACK, MINN. 56452
675-6480

W. J. "BILL" SPAIN, Jr. & ASSOCIATES
Registered Land Surveyor No. 2003
218-682-2565

EARL SCHULTZ
JENKINS, MINN. 56456
568-5986

PLAT OF SURVEY

SW $\frac{1}{4}$ SW $\frac{1}{4}$, SEC. 11, T.14N., R.29W.
CASS COUNTY, MINNESOTA

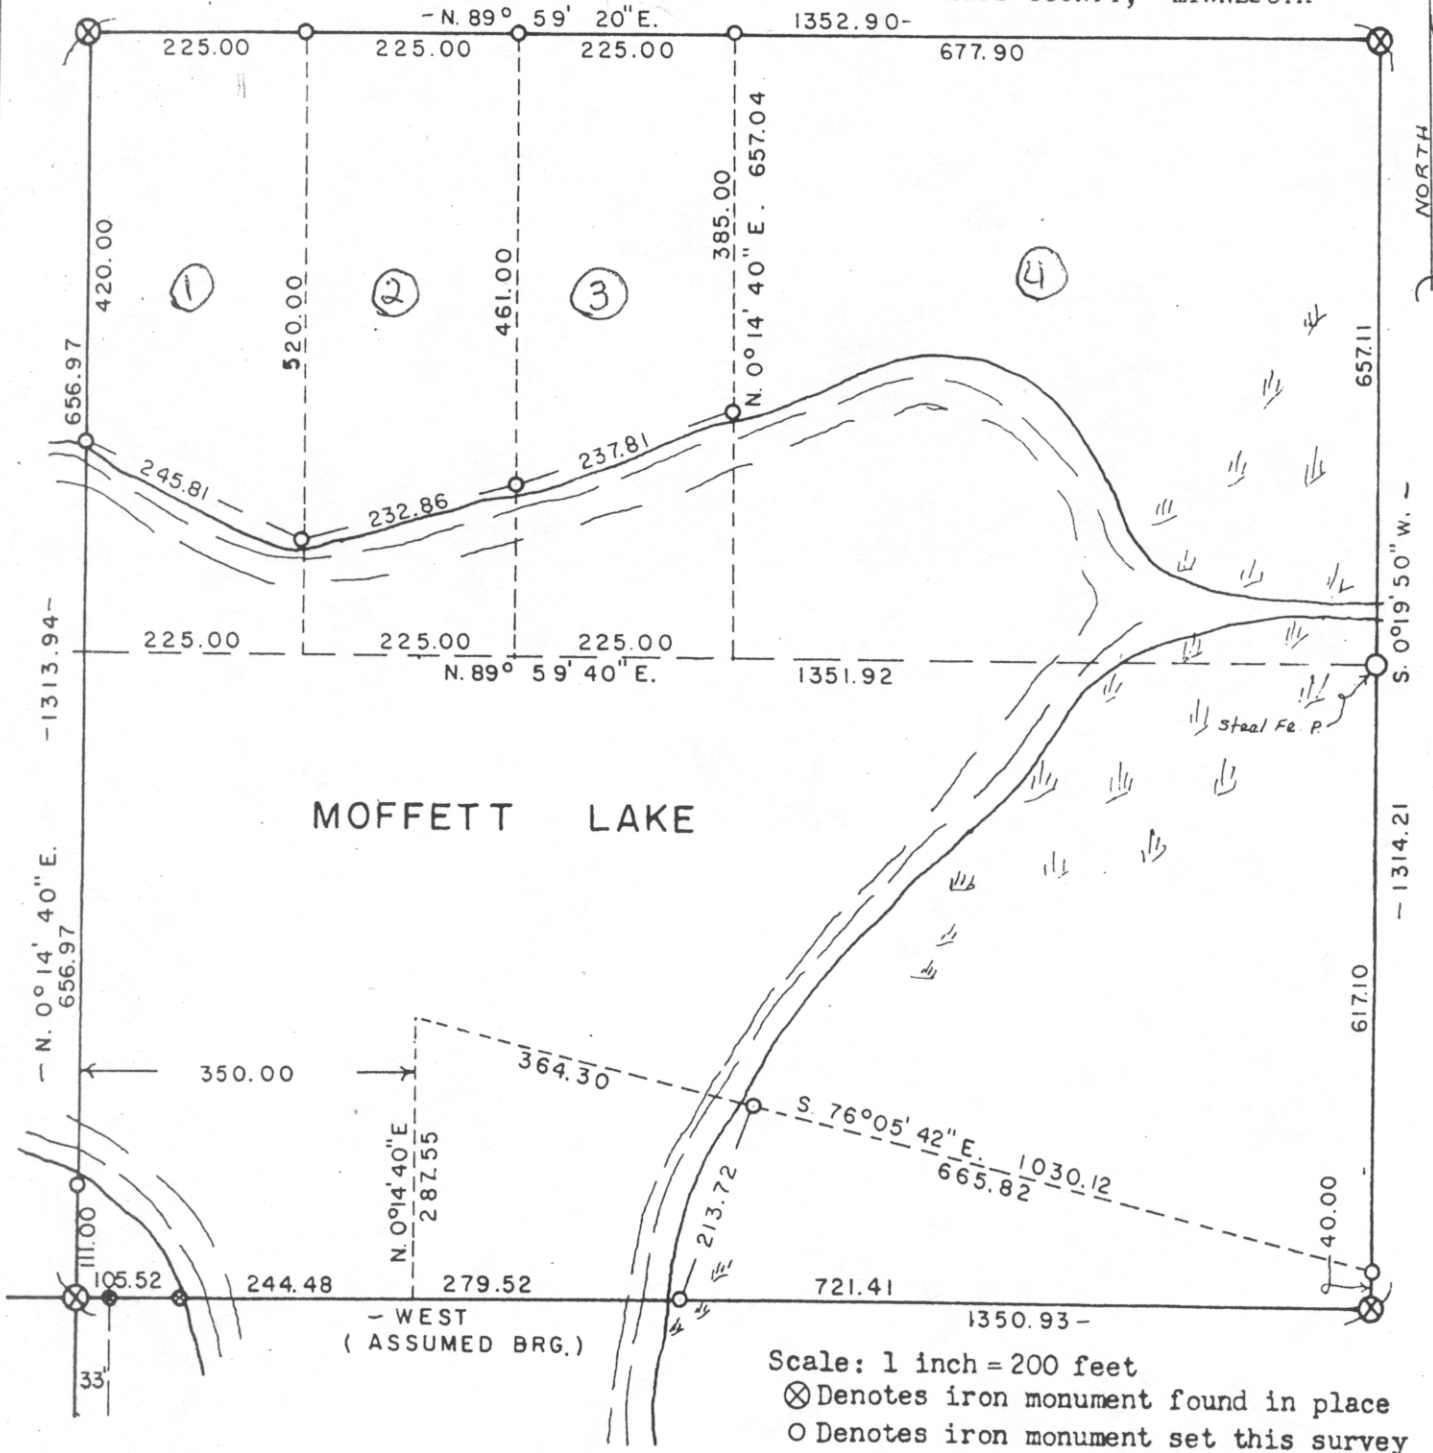

Scale: 1 inch = 200 feet
⊗ Denotes iron monument found in place
○ Denotes iron monument set this survey

CERTIFICATE OF SURVEY

I hereby certify that this survey was made by me or under my direct supervision and that I am a duly registered land surveyor under the laws of the State of Minnesota.

Date 15 May 1975
Registered Surveyor W. J. Spain, Jr. 2003
Reg. No.