
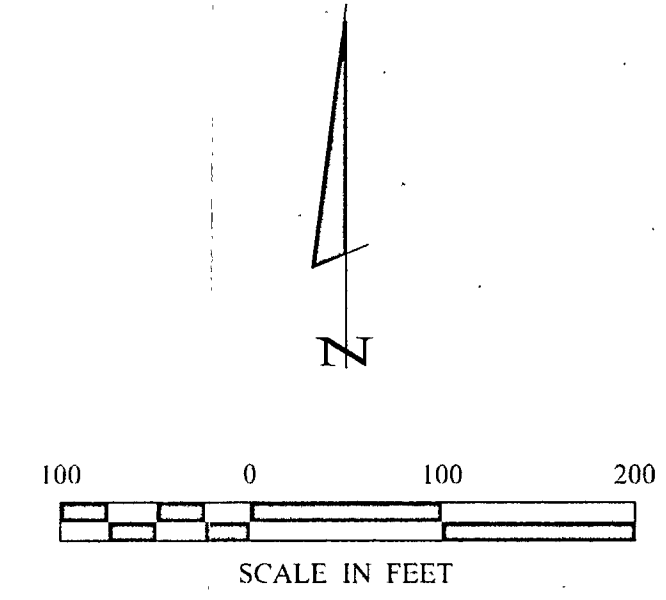


CERTIFICATE OF SURVEY

**GOVERNMENT LOT 3,
SECTION 18, TOWNSHIP 140 NORTH, RANGE 30 WEST,
CASS COUNTY, MINNESOTA**

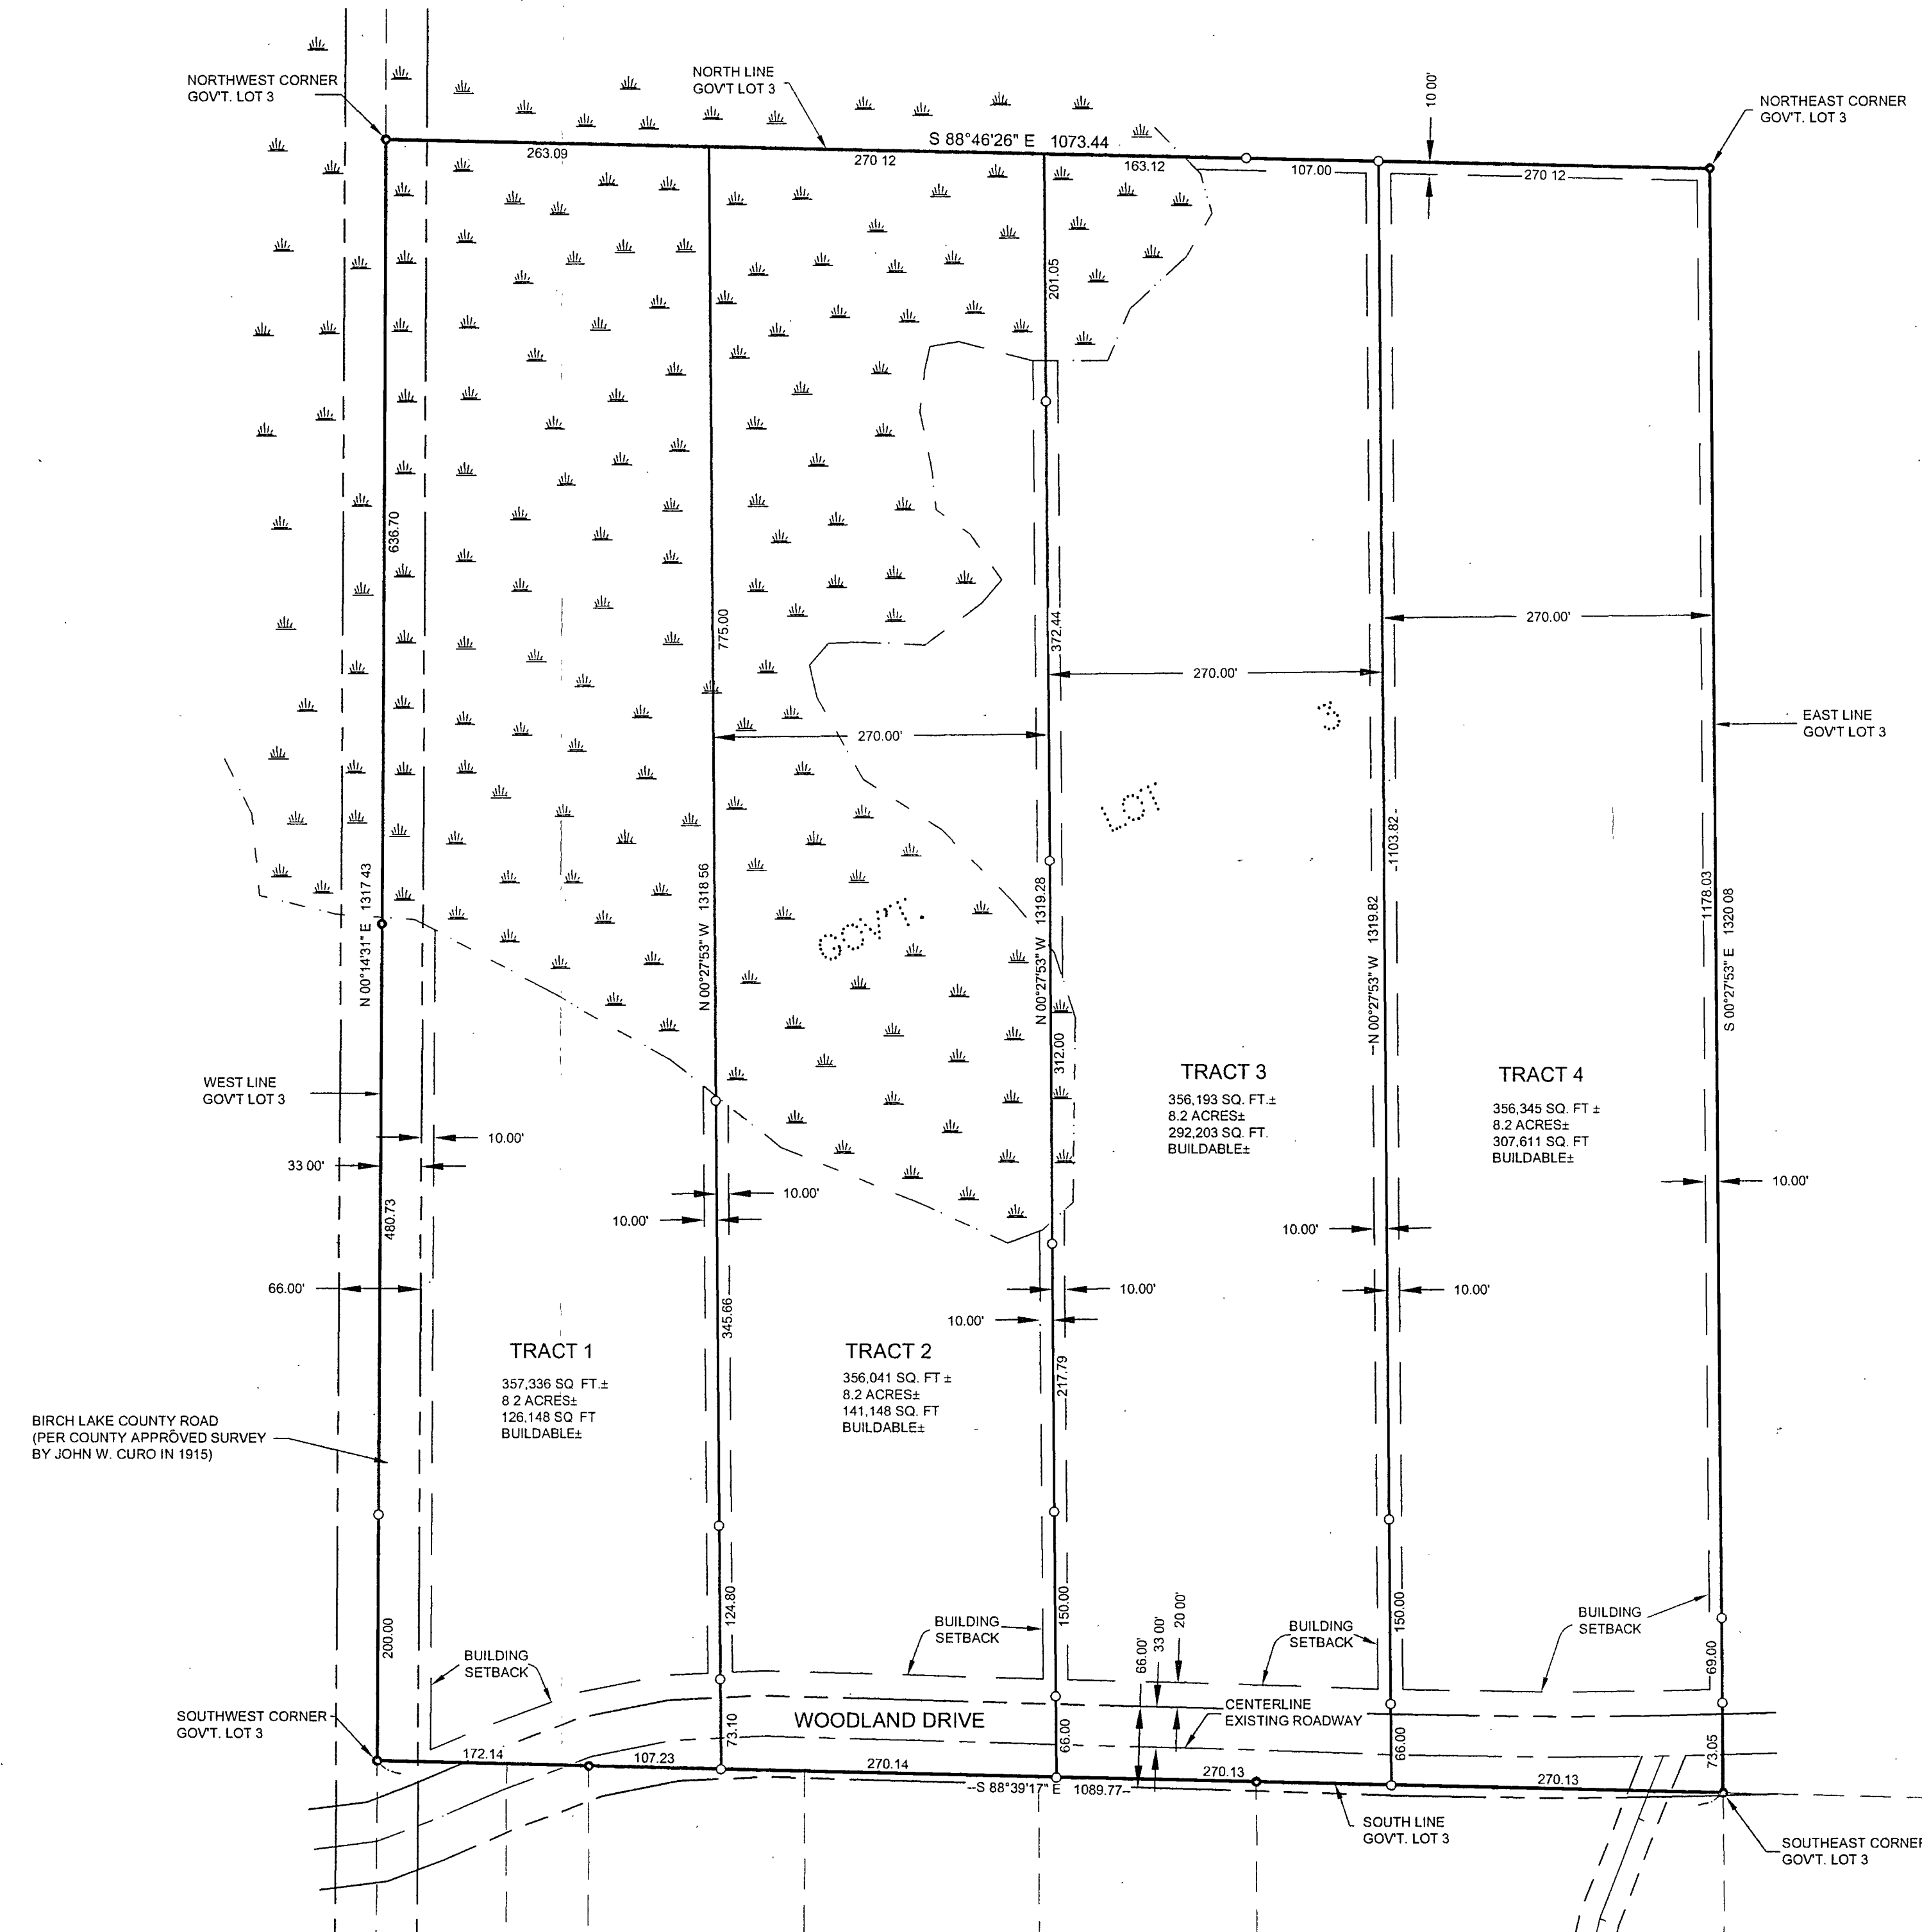

- DENOTES MONUMENT FOUND
- DENOTES IRON MONUMENT SET MARKED BY LICENSE No. 21367
- ▲ DENOTES WET LAND(S)

ORIENTATION OF THIS BEARING SYSTEM IS BASED ON THE SOUTH LINE OF GOVERNMENT LOT 3 TO HAVE AN ASSUMED BEARING OF S 88°39'17" E.

TRACT 1

That part of Government Lot 3, Section 18, Township 140 North, Range 30 West, Cass County, Minnesota, lying westerly of the East 810.00 feet thereof.

Subject to Woodland Drive.

Subject to Birch Lake County Road (per County Approved Survey by John W. Curo in 1915).

TRACT 2

The West 270.00 feet of the East 810.00 feet of Government Lot 3, Section 18, Township 140 North, Range 30 West, Cass County, Minnesota.

Subject to Woodland Drive.

TRACT 3


The West 270.00 feet of the East 540.00 feet of Government Lot 3, Section 18, Township 140 North, Range 30 West, Cass County, Minnesota.

Subject to Woodland Drive.

TRACT 4

The East 270.00 feet of Government Lot 3, Section 18, Township 140 North, Range 30 West, Cass County, Minnesota.

Subject to Woodland Drive.

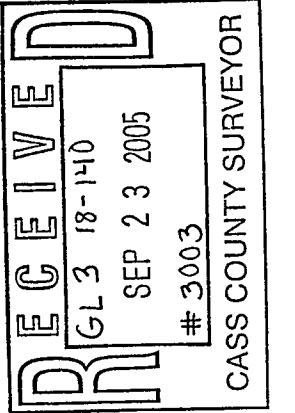

RECEIVED GL 3 18-140 SEP 23 2005 # 3003 CASS COUNTY SURVEYOR																									
I HEREBY CERTIFY THAT THIS SURVEY, PLAN, SPECIFICATION, OR REPORT IS THE WORK OF ME OR UNDER MY CLOSE PERSONAL SUPERVISION AND THAT I AM A DULY LICENSED PROFESSIONAL ENGINEER OR LAND SURVEYOR UNDER THE LAWS OF THE STATE OF MINNESOTA. TERRY L. FREEMAN DATE: 9/15/05 LIC. NO. 21367	<table border="1" style="width: 100%; border-collapse: collapse;"> <tr> <th>DATE</th> <th>REVISIONS DESCRIPTION</th> </tr> <tr> <td> </td> <td> </td> </tr> <tr> <td> </td> <td> </td> </tr> </table> <table border="1" style="width: 100%; border-collapse: collapse;"> <tr> <td>DATE:</td> <td>9/15/05</td> </tr> <tr> <td>SCALE:</td> <td>1"=100'</td> </tr> <tr> <td>HORIZ. VERT.</td> <td>NONE</td> </tr> </table> <table border="1" style="width: 100%; border-collapse: collapse;"> <tr> <td>COMPUTER:</td> <td>052227</td> </tr> <tr> <td>FIELD BOOK:</td> <td>BCK 242 PG. 26</td> </tr> <tr> <td>FILE NO.:</td> <td>052227</td> </tr> </table> <table border="1" style="width: 100%; border-collapse: collapse;"> <tr> <td>PROJ. MGR. DRG:</td> <td>TLF</td> </tr> <tr> <td>CHECKED BY:</td> <td>TLF</td> </tr> <tr> <td>DRAWN BY:</td> <td>TRJ</td> </tr> </table>	DATE	REVISIONS DESCRIPTION					DATE:	9/15/05	SCALE:	1"=100'	HORIZ. VERT.	NONE	COMPUTER:	052227	FIELD BOOK:	BCK 242 PG. 26	FILE NO.:	052227	PROJ. MGR. DRG:	TLF	CHECKED BY:	TLF	DRAWN BY:	TRJ
DATE	REVISIONS DESCRIPTION																								
DATE:	9/15/05																								
SCALE:	1"=100'																								
HORIZ. VERT.	NONE																								
COMPUTER:	052227																								
FIELD BOOK:	BCK 242 PG. 26																								
FILE NO.:	052227																								
PROJ. MGR. DRG:	TLF																								
CHECKED BY:	TLF																								
DRAWN BY:	TRJ																								
CERTIFICATE OF SURVEY LELANIE GRECO 7847 STEWART AVENUE LOS ANGELES, CA 90045																									
SHEET 1 OF 1																									