


# CERTIFICATE OF SURVEY

PARTS OF THE NORTHEAST QUARTER OF THE NORTHWEST QUARTER,  
THE SOUTHEAST QUARTER OF THE NORTHWEST QUARTER, THE  
SOUTHWEST QUARTER OF THE NORTHEAST QUARTER, AND THE  
NORTHWEST QUARTER OF THE NORTHEAST QUARTER,  
SECTION 12, TOWNSHIP 141 NORTH, RANGE 32 WEST,  
HUBBARD COUNTY, MINNESOTA

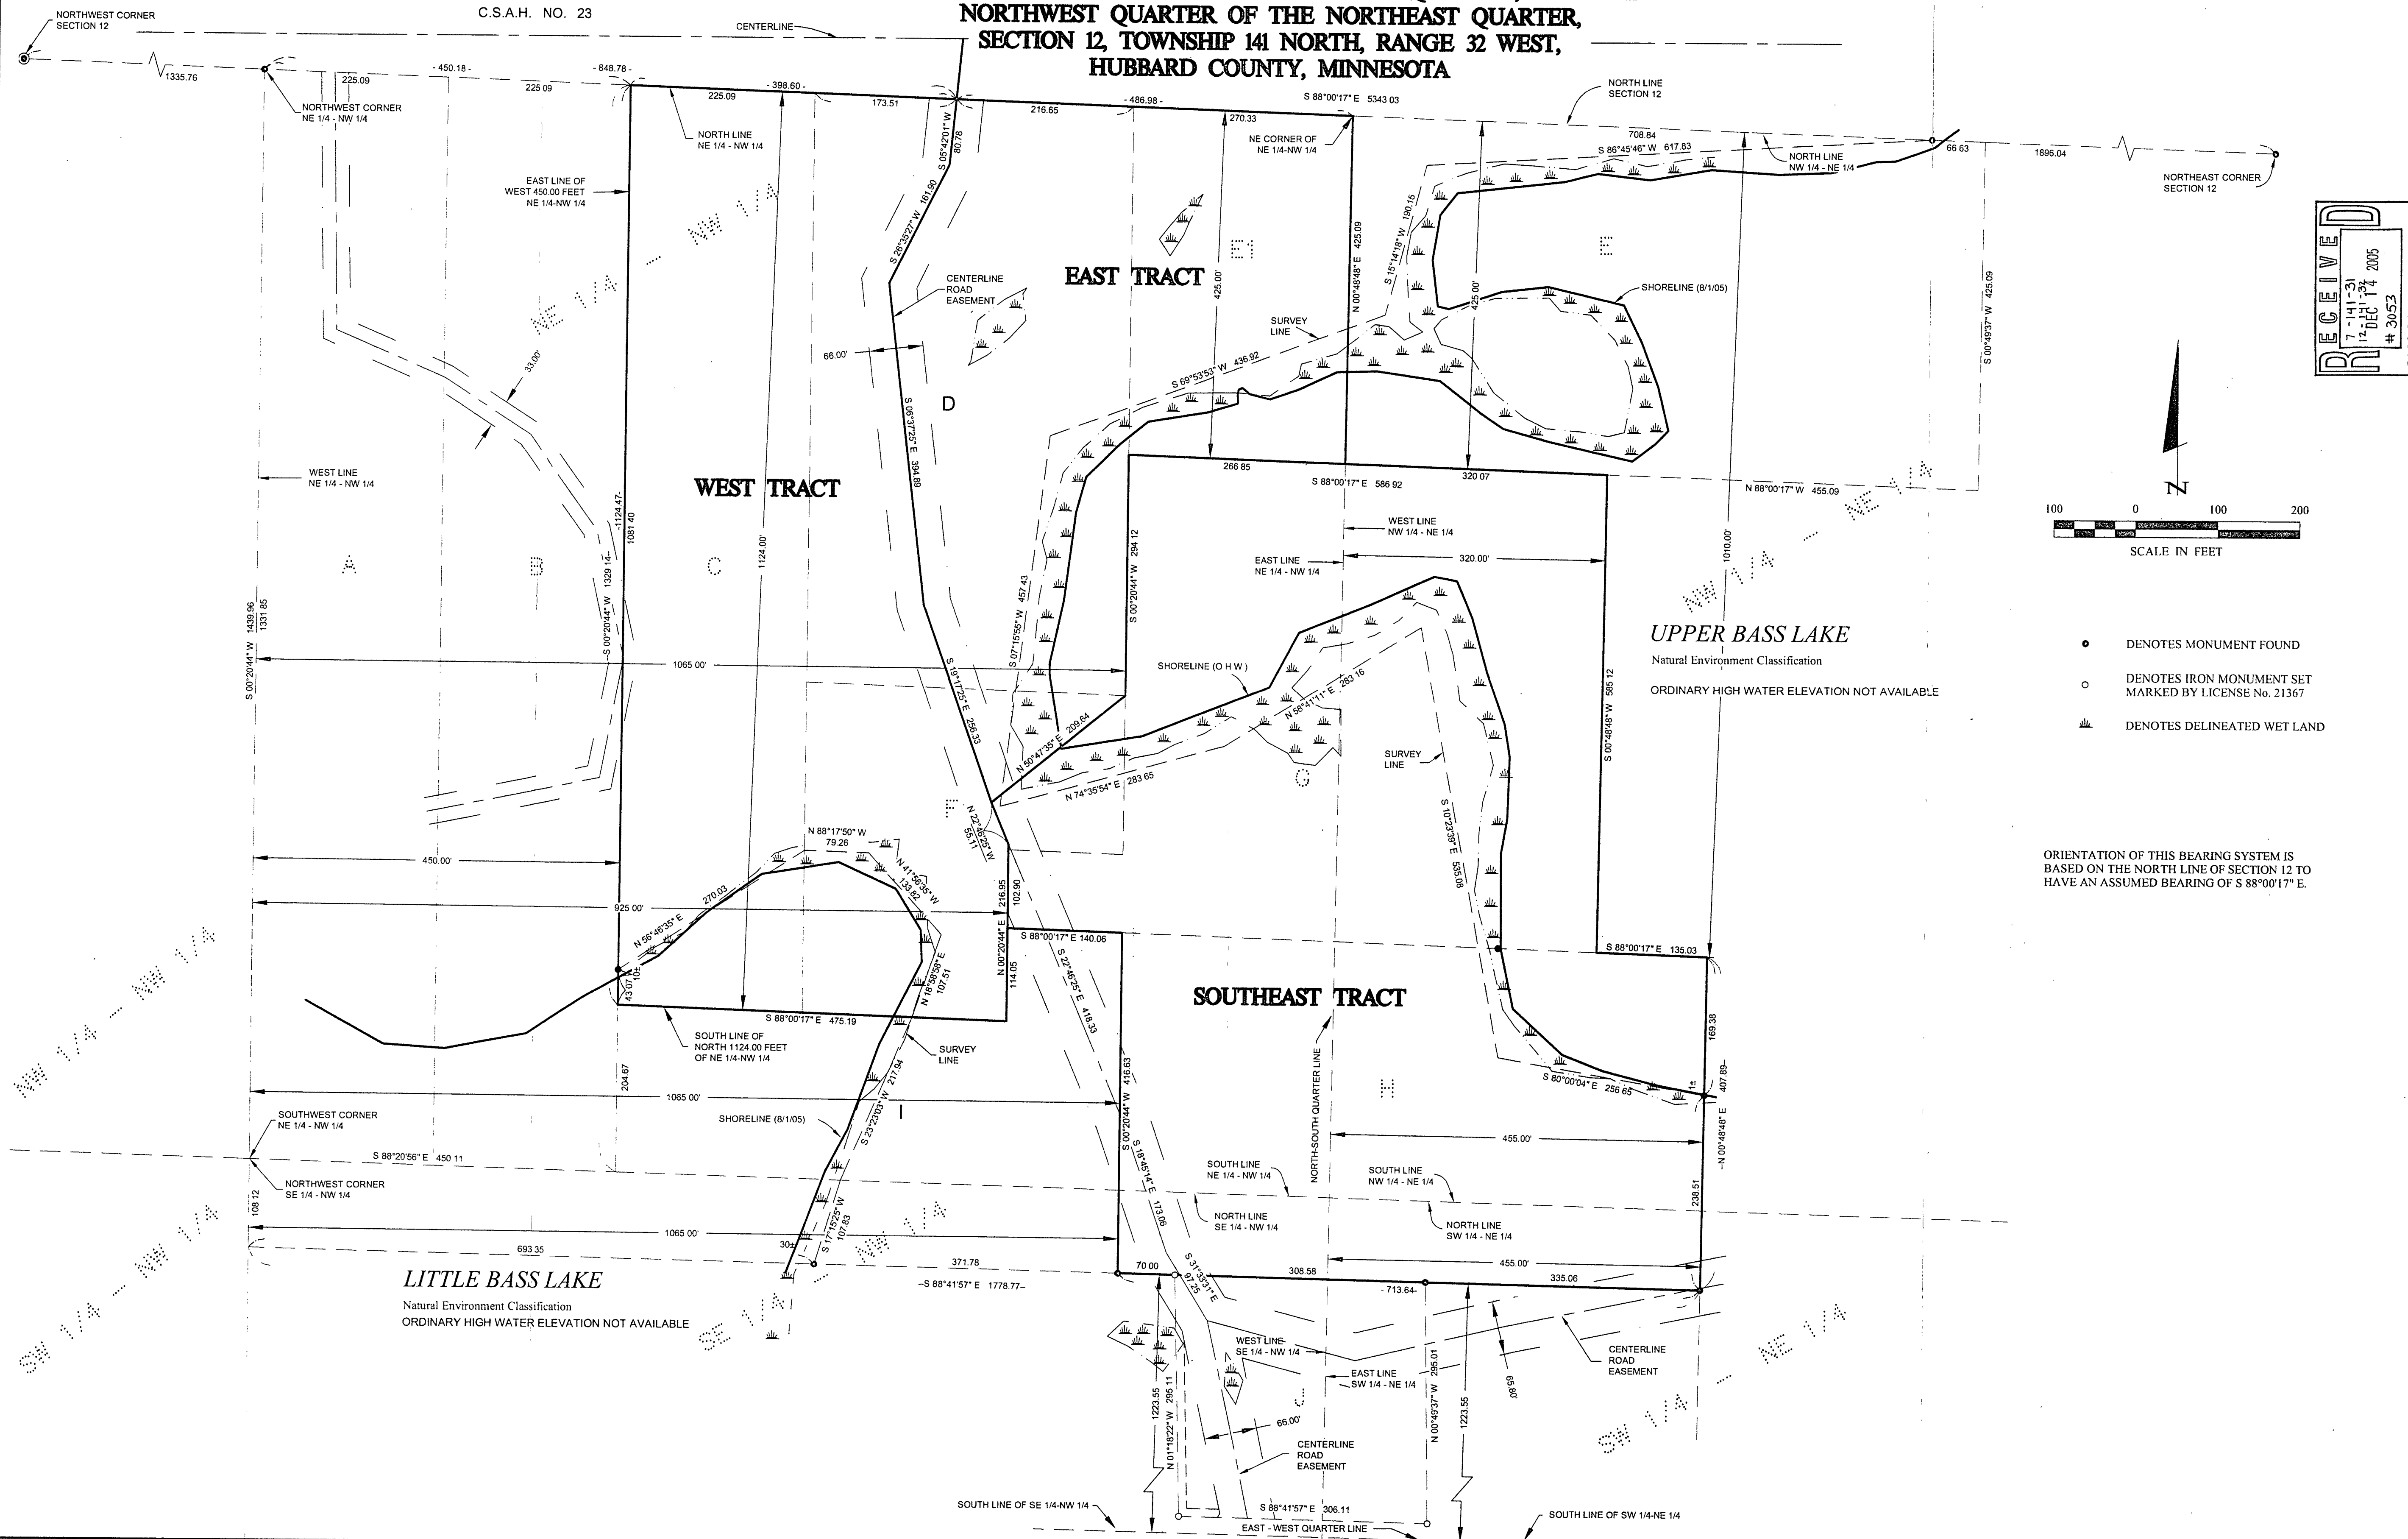

**RECEIVED**  
7-14-05  
12 DEC 14 2005  
# 30523  
CASS COUNTY SURVEYOR

I HEREBY CERTIFY THAT THIS SURVEY PLAN, SPECIFICATION OR REPORT WAS PREPARED BY ME OR UNDER MY DIRECT SUPERVISION AND THAT I AM A DULY LICENSED PROFESSIONAL ENGINEER OR LAND SURVEYOR UNDER THE LAWS OF THE STATE OF MINNESOTA.

TERRY L. FREEMAN  
DATE: 11/30/05

REVISIONS	DATE	DESCRIPTION

DATE:	11/30/05
SCALE:	1"=100'
HORIZ.:	PG. 9
VERT.:	NONE

COMPUTER:	052184
FIELD BOOK:	BOOK 240 PG. 9
FILE NO.:	052184

PROJ. MGR:	DRG
CHECKED BY:	TJL
DRAWN BY:	TRJ

CERTIFICATE OF SURVEY  
DOUG JOHNSON  
c/o BRIAN HANSON  
P.O. BOX 8  
WALKER, MN 56484

**Landecker & Associates, Inc.**  
Engineering - Surveying - Planning  
Walker, MN 56484  
Phone: 218-547-1396  
Fax: 218-547-2322