



CERTIFICATE OF SURVEY

NORTHWEST QUARTER OF SOUTHEAST QUARTER, SOUTH HALF OF NORTHEAST QUARTER,
AND EAST HALF OF SOUTHEAST QUARTER, SECTION 29,
AND PART OF GOVERNMENT LOT 2, SECTION 28,
TOWNSHIP 143 NORTH, RANGE 31 WEST,
CASS COUNTY, MINNESOTA

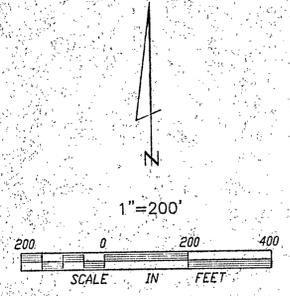

- DENOTES IRON MONUMENT FOUND
- DENOTES IRON MONUMENT SET BY REGISTRATION NO. 21367
- ⊕ DENOTES DELINEATED WETLAND
- ⊙ DENOTES WETLAND DERIVED FROM AERIAL TOPOGRAPHIC SURVEY

ORIENTATION OF THIS BEARING SYSTEM IS BASED ON THE SOUTH LINE OF SOUTHEAST QUARTER TO HAVE AN ASSUMED BEARING OF S 89° 49' 12" E.

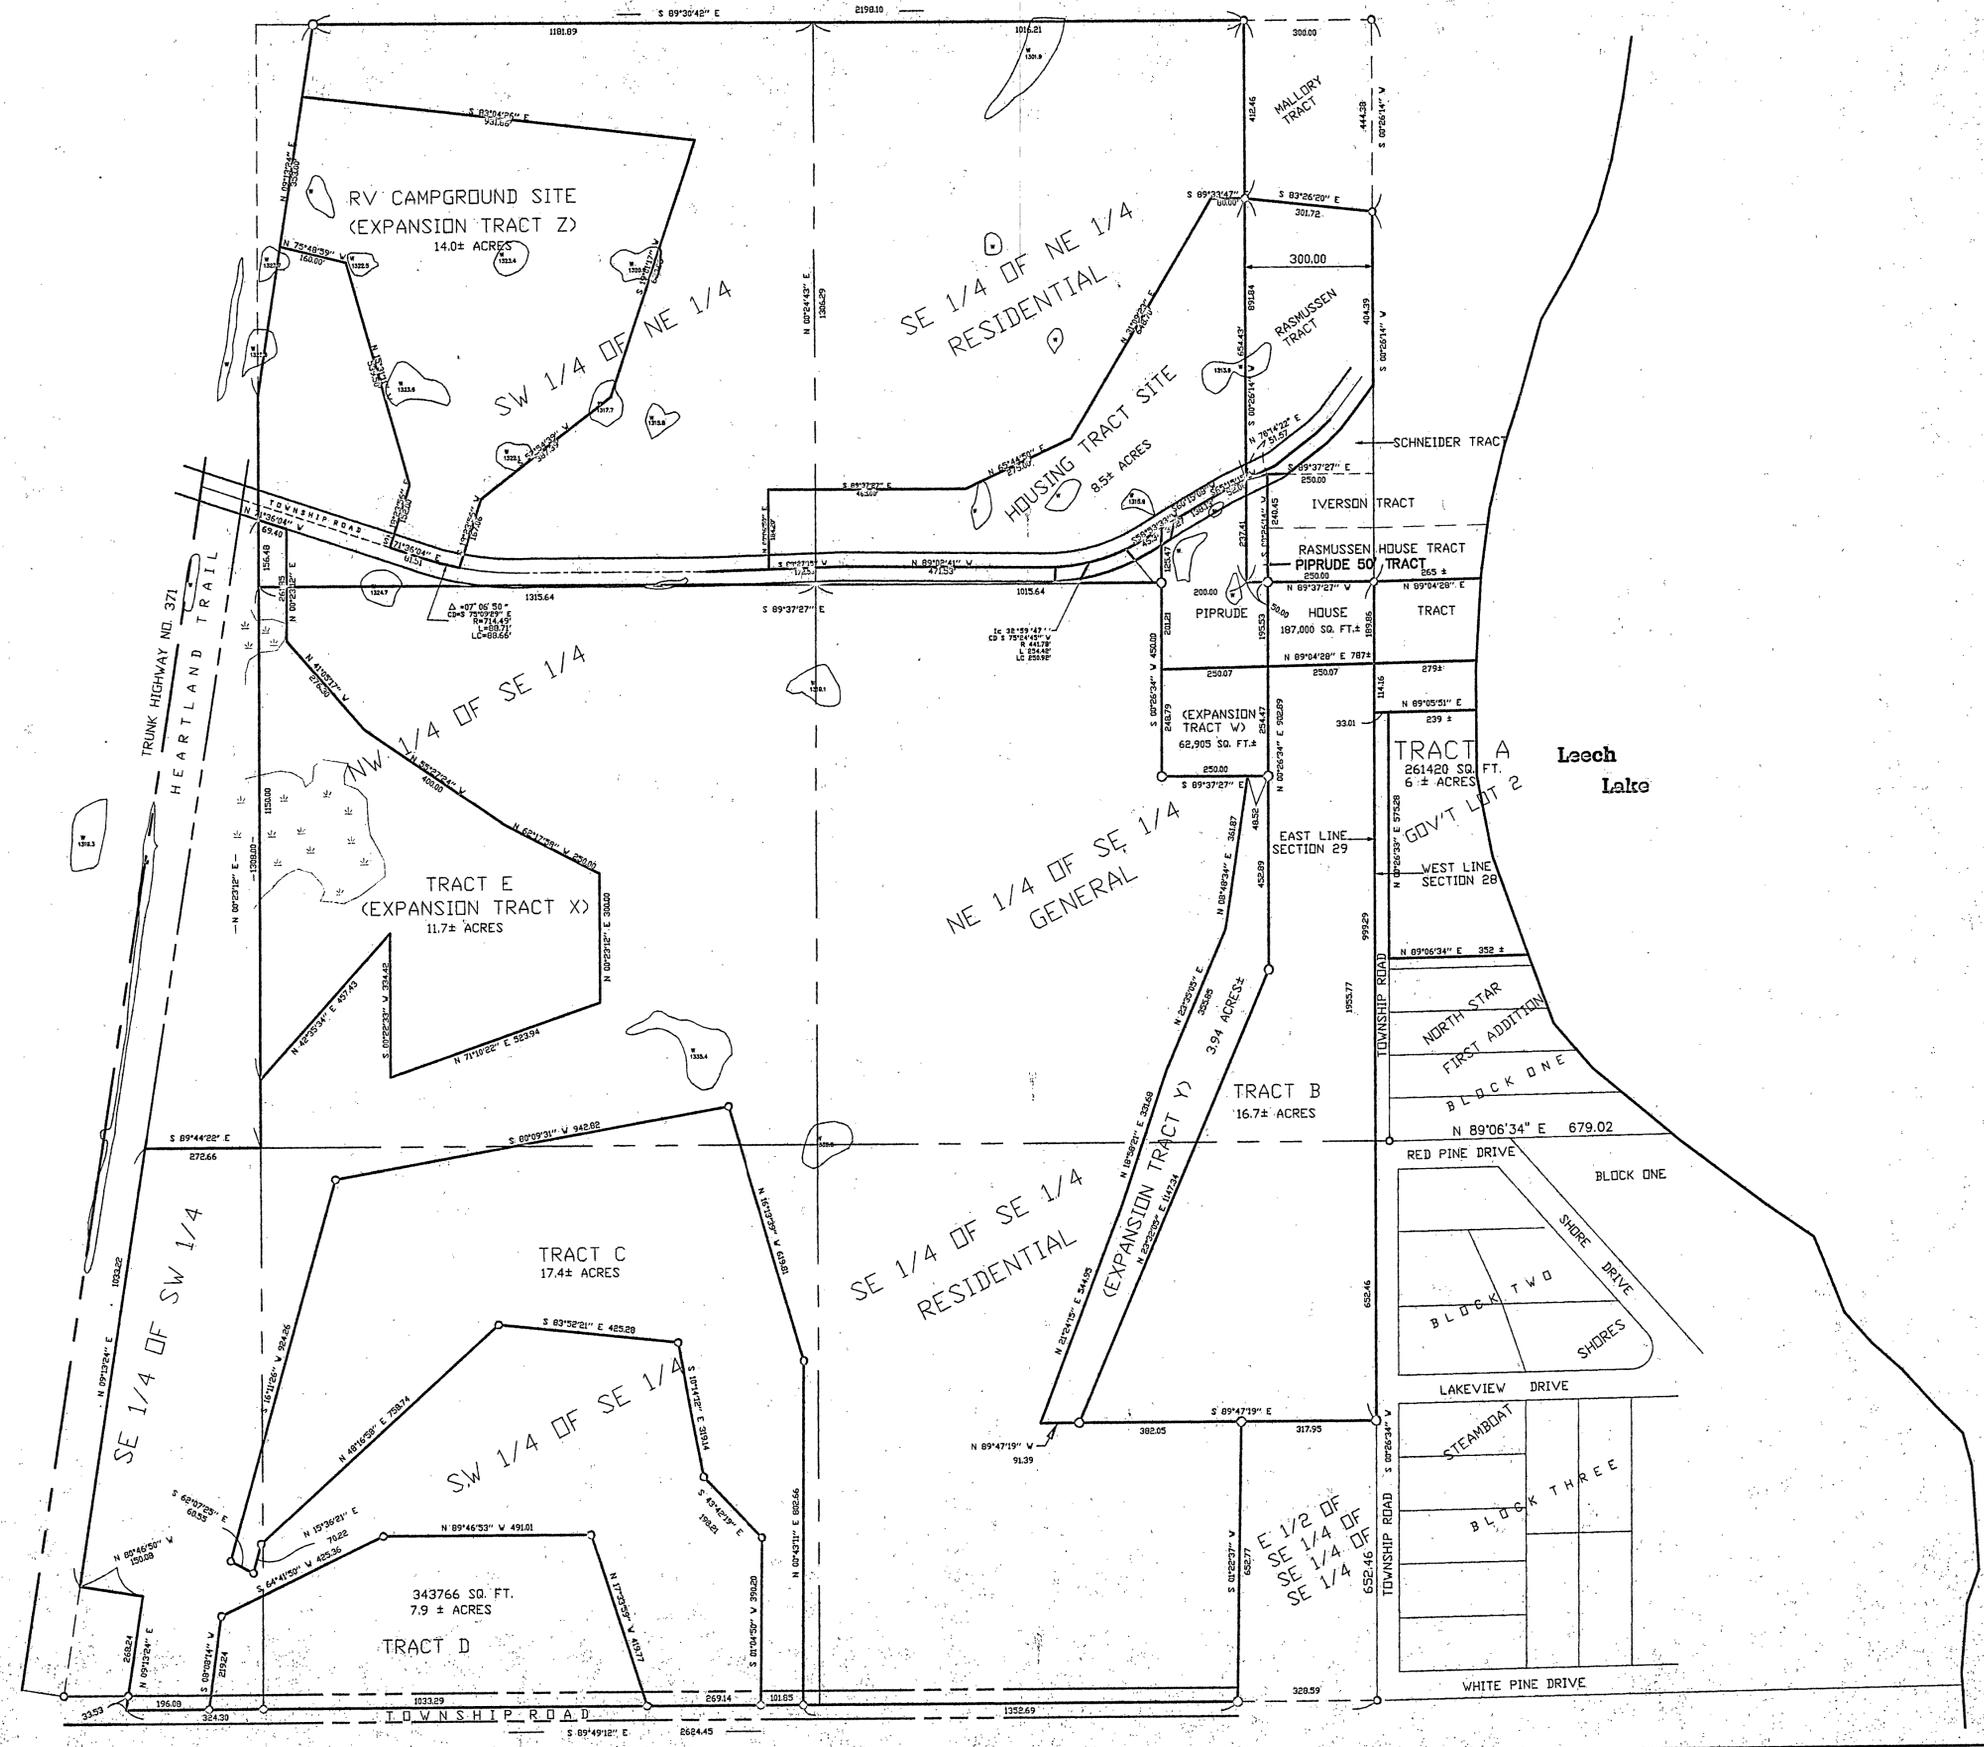

| | | |
|---|--|--|
| I HEREBY CERTIFY THAT THIS SURVEY, PLAN, SPECIFICATION, OR REPORT WAS PREPARED BY ME OR BY A LICENSED PROFESSIONAL ENGINEER OR LAND SURVEYOR UNDER THE LAWS OF THE STATE OF MINNESOTA. DATE: 8/3/01 DATE: 8/3/01 DATE: 8/3/01 | | |
| REVISIONS DESCRIPTION DATE | | |
| COMPUTER: 012071 FIELD BOOK: TLF BOOK: TLF FILE NO.: 012071 | SCALE: 1"=200' HORIZ: 1"=200' VERT: NONE | DATE: 8/3/01 SCALE: 1"=200' HORIZ: 1"=200' VERT: NONE |
| PROJ. MGR. TLF CHECKED BY: TLF DRAWN BY: DRG | | LANDMEASUREMENT & ASSOCIATES, INC. ENGINEERING, SURVEYING, PLANNING 13289 HICKORY AVE. PRIOR LAKE, MN. 55372 PHONE: 612-891-1294 FAX: 612-891-2272 LICENSE NO. 21367 |