


SE COR. LOT 9
BLOCK 4

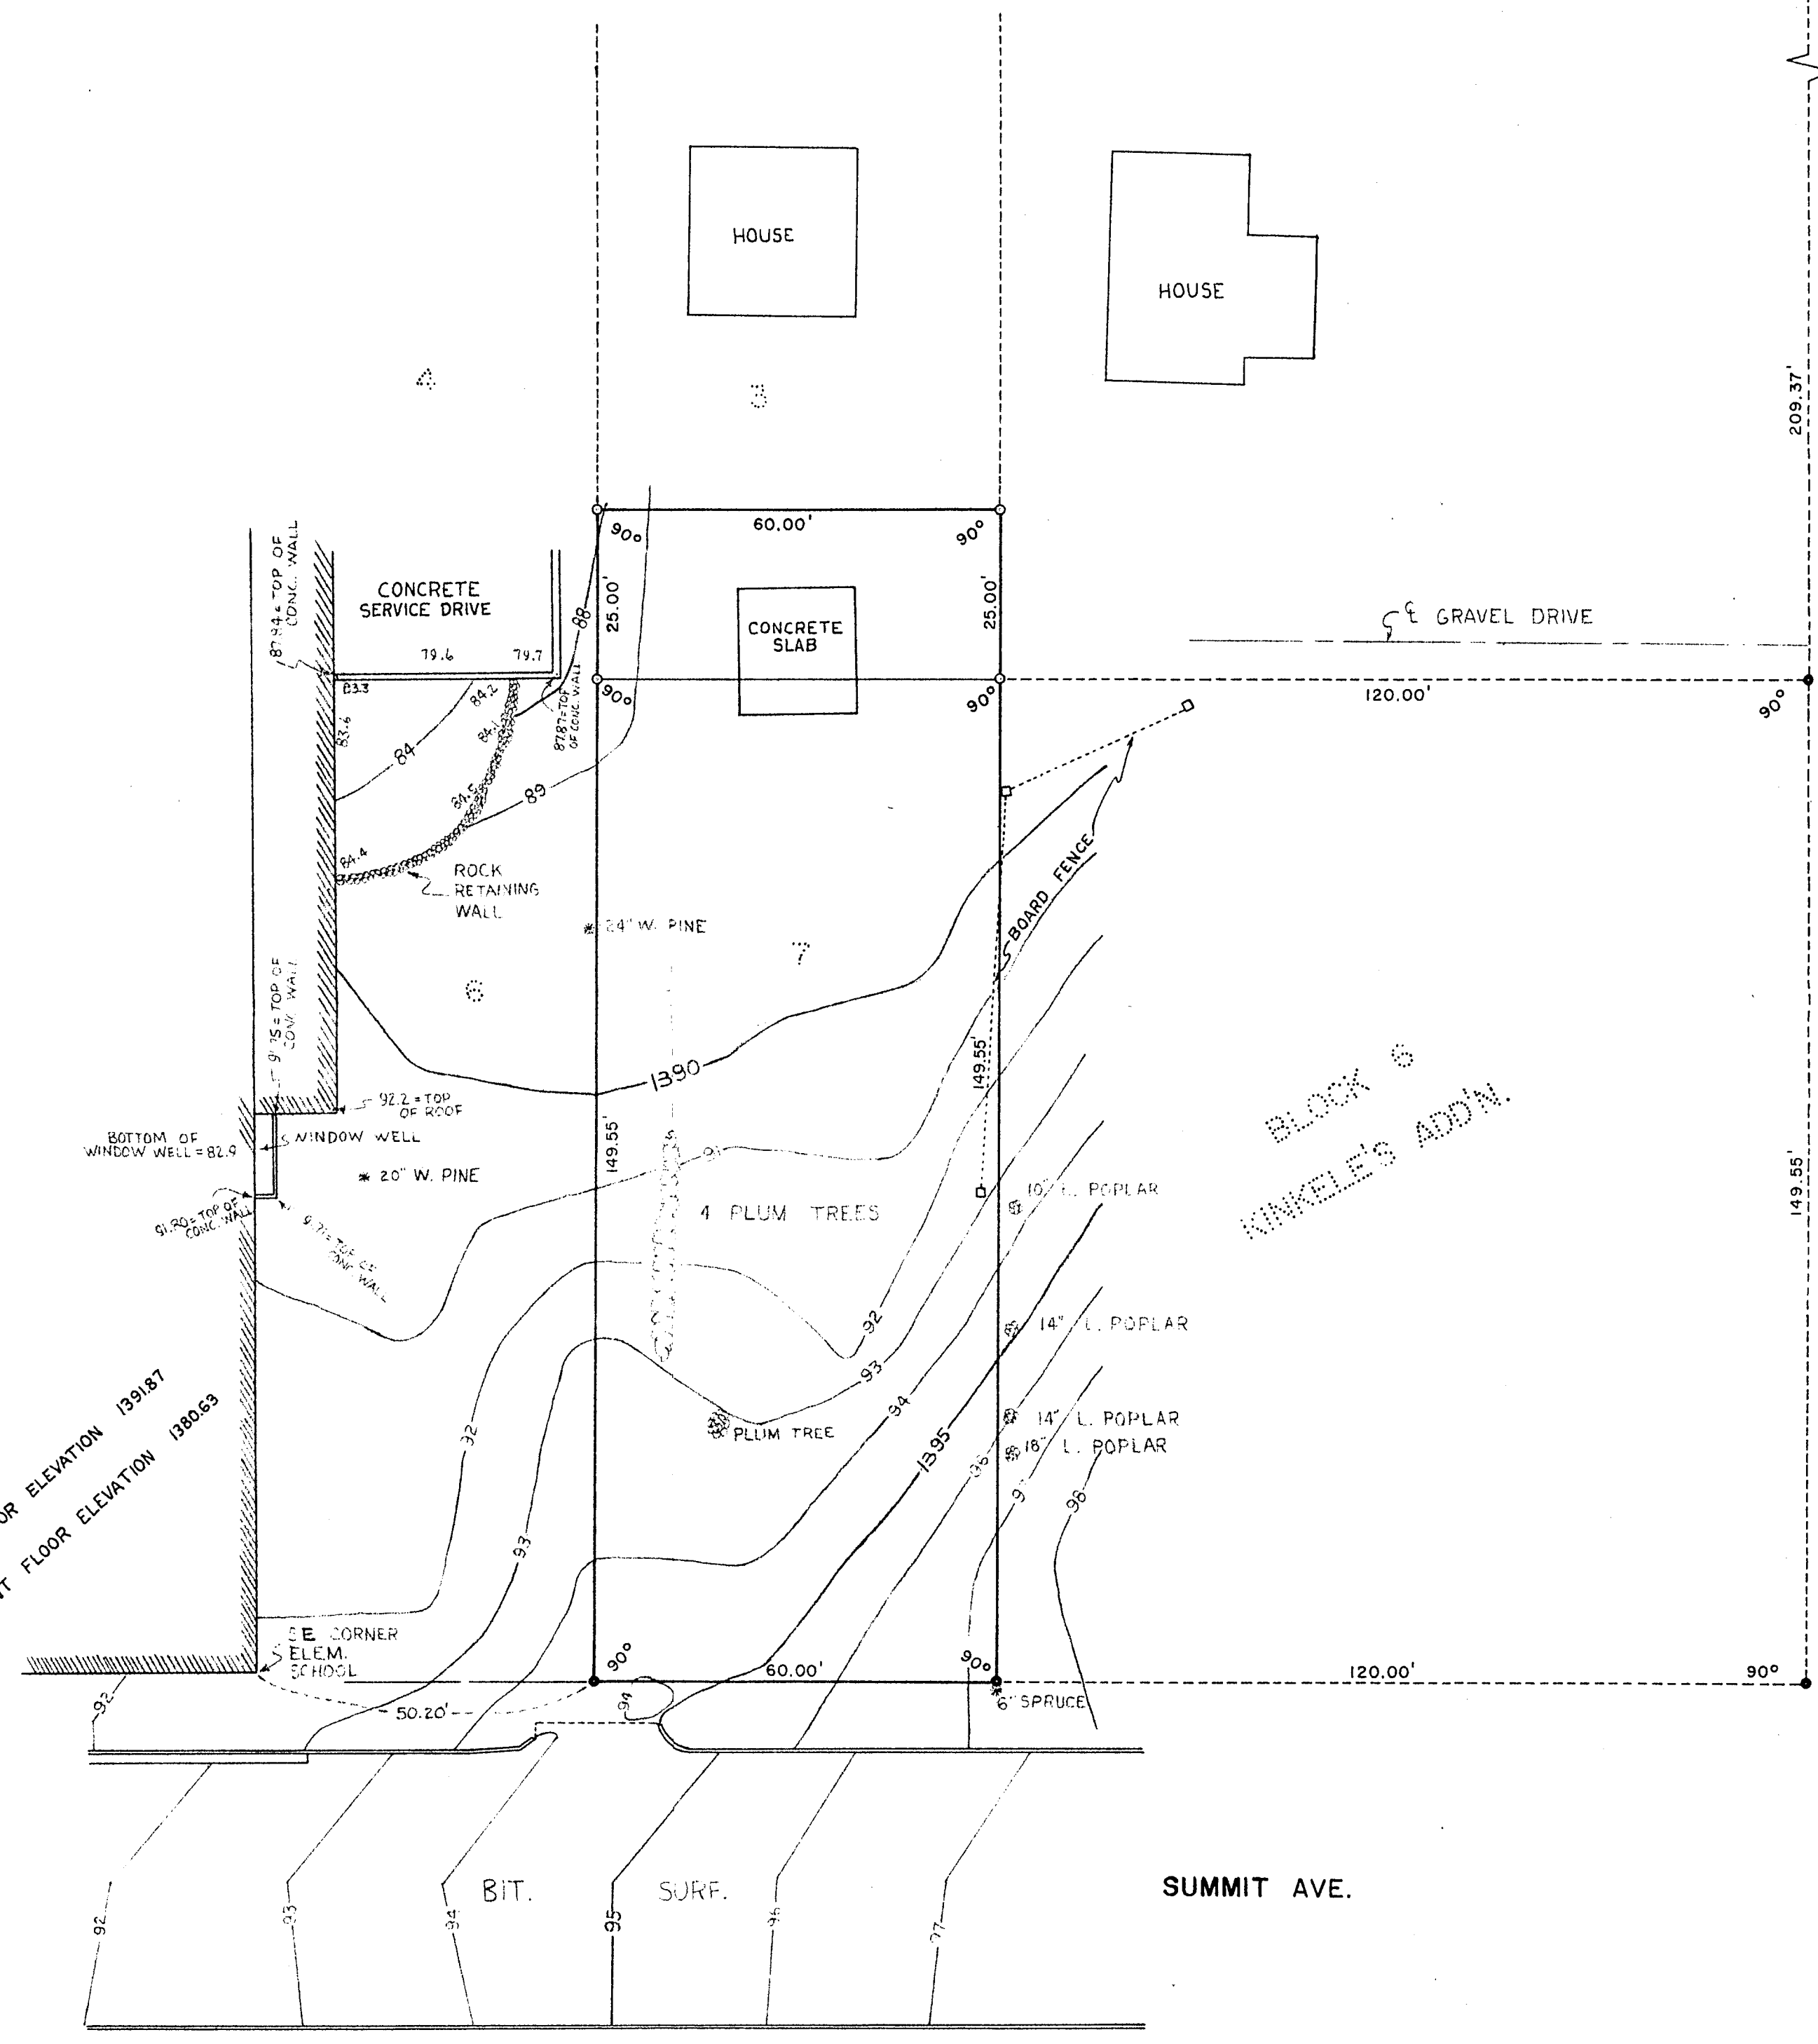

SCALE: 1 INCH = 20 FEET
 ○ = IRON PIPE MONUMENT SET
 ● = IRON PIPE MONUMENT FOUND
 CONTOUR INTERVAL: 1 FOOT
 BENCH MARK ELEV. 1404.52 - DATUM
 FROM VILLAGE SANITARY SEWER SYSTEM MAP

LEGEND
 ~ 90 CONTOUR LINE
 ○ SANITARY MANHOLE

SECOND STREET

BLOCK 6
KINKELE'S ADDN.

○ BENCH MARK - TOP OF RING
ON MANHOLE

RECEIVED
 # 3392
 FEB - 9 2007
 SE-SE 22-142-31
 COUNTY SURVEYOR

TOPOGRAPHIC SURVEY & PROPERTY LINE MAP
 LOTS 6 & 7 & THE SO. 25' OF LOT 3, BLOCK 6
 KINKELE'S ADDN. - WALKER

SURVEY BY:
 GARY STEVENSON & ASSOCIATES, INC.
 LAND SURVEYING & CONSULTING ENGINEERING
 BOX 292 WALKER, MINNESOTA 218-547-1296

SURVEY FOR:
 WALKER SCHOOL DISTRICT NO. 119

DATE: JULY 6, 1979 PROJ. NO. 790

Handwritten notes and signatures:
 Gary H. Stevenson
 Date July 7, 1979