


CERTIFICATE OF SURVEY

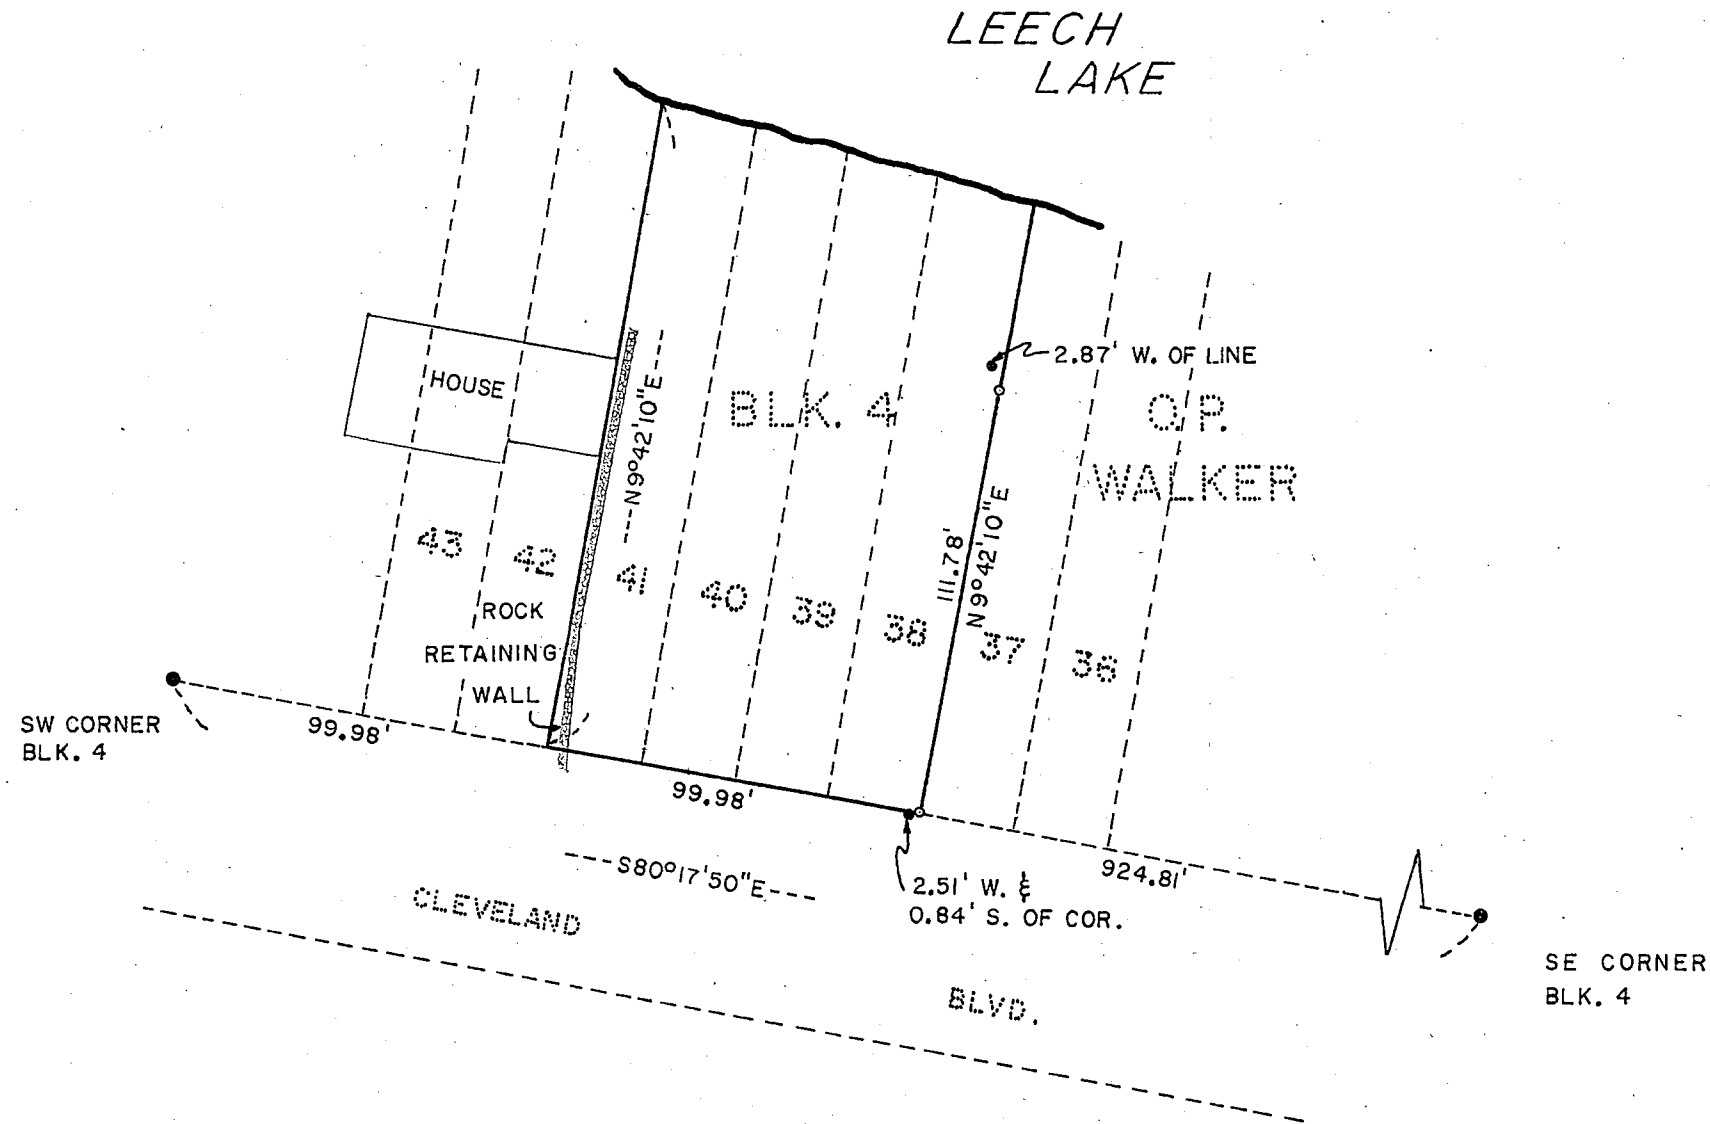


SCALE: 1 INCH = 50 FEET

○ = IRON PIPE MON. SET

● = IRON MONUMENT INPLACE

ORIENTATION OF THIS BEARING SYSTEM IS ASSUMED.

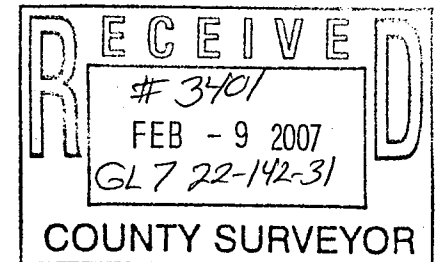

I hereby certify that this survey, plan, or report was prepared by me or under my direct supervision and that I am a duly Registered Land Surveyor under the laws of the State of Minnesota.

May A. Stearns

Date July 23, 1982 Reg. No. 12684

SHEET TITLE

LOTS 38, 39, 40 & 41, BLOCK 4, O. P. WALKER

PROJECT

HERBERT RAMSEY JR.

GARY STEVENSON & ASSOCIATES, INC.

Land Surveying & Consulting Engineering

WALKER, MINNESOTA 56484

(218) 547-1296

FILE 956

22-47