


CERTIFICATE OF SURVEY

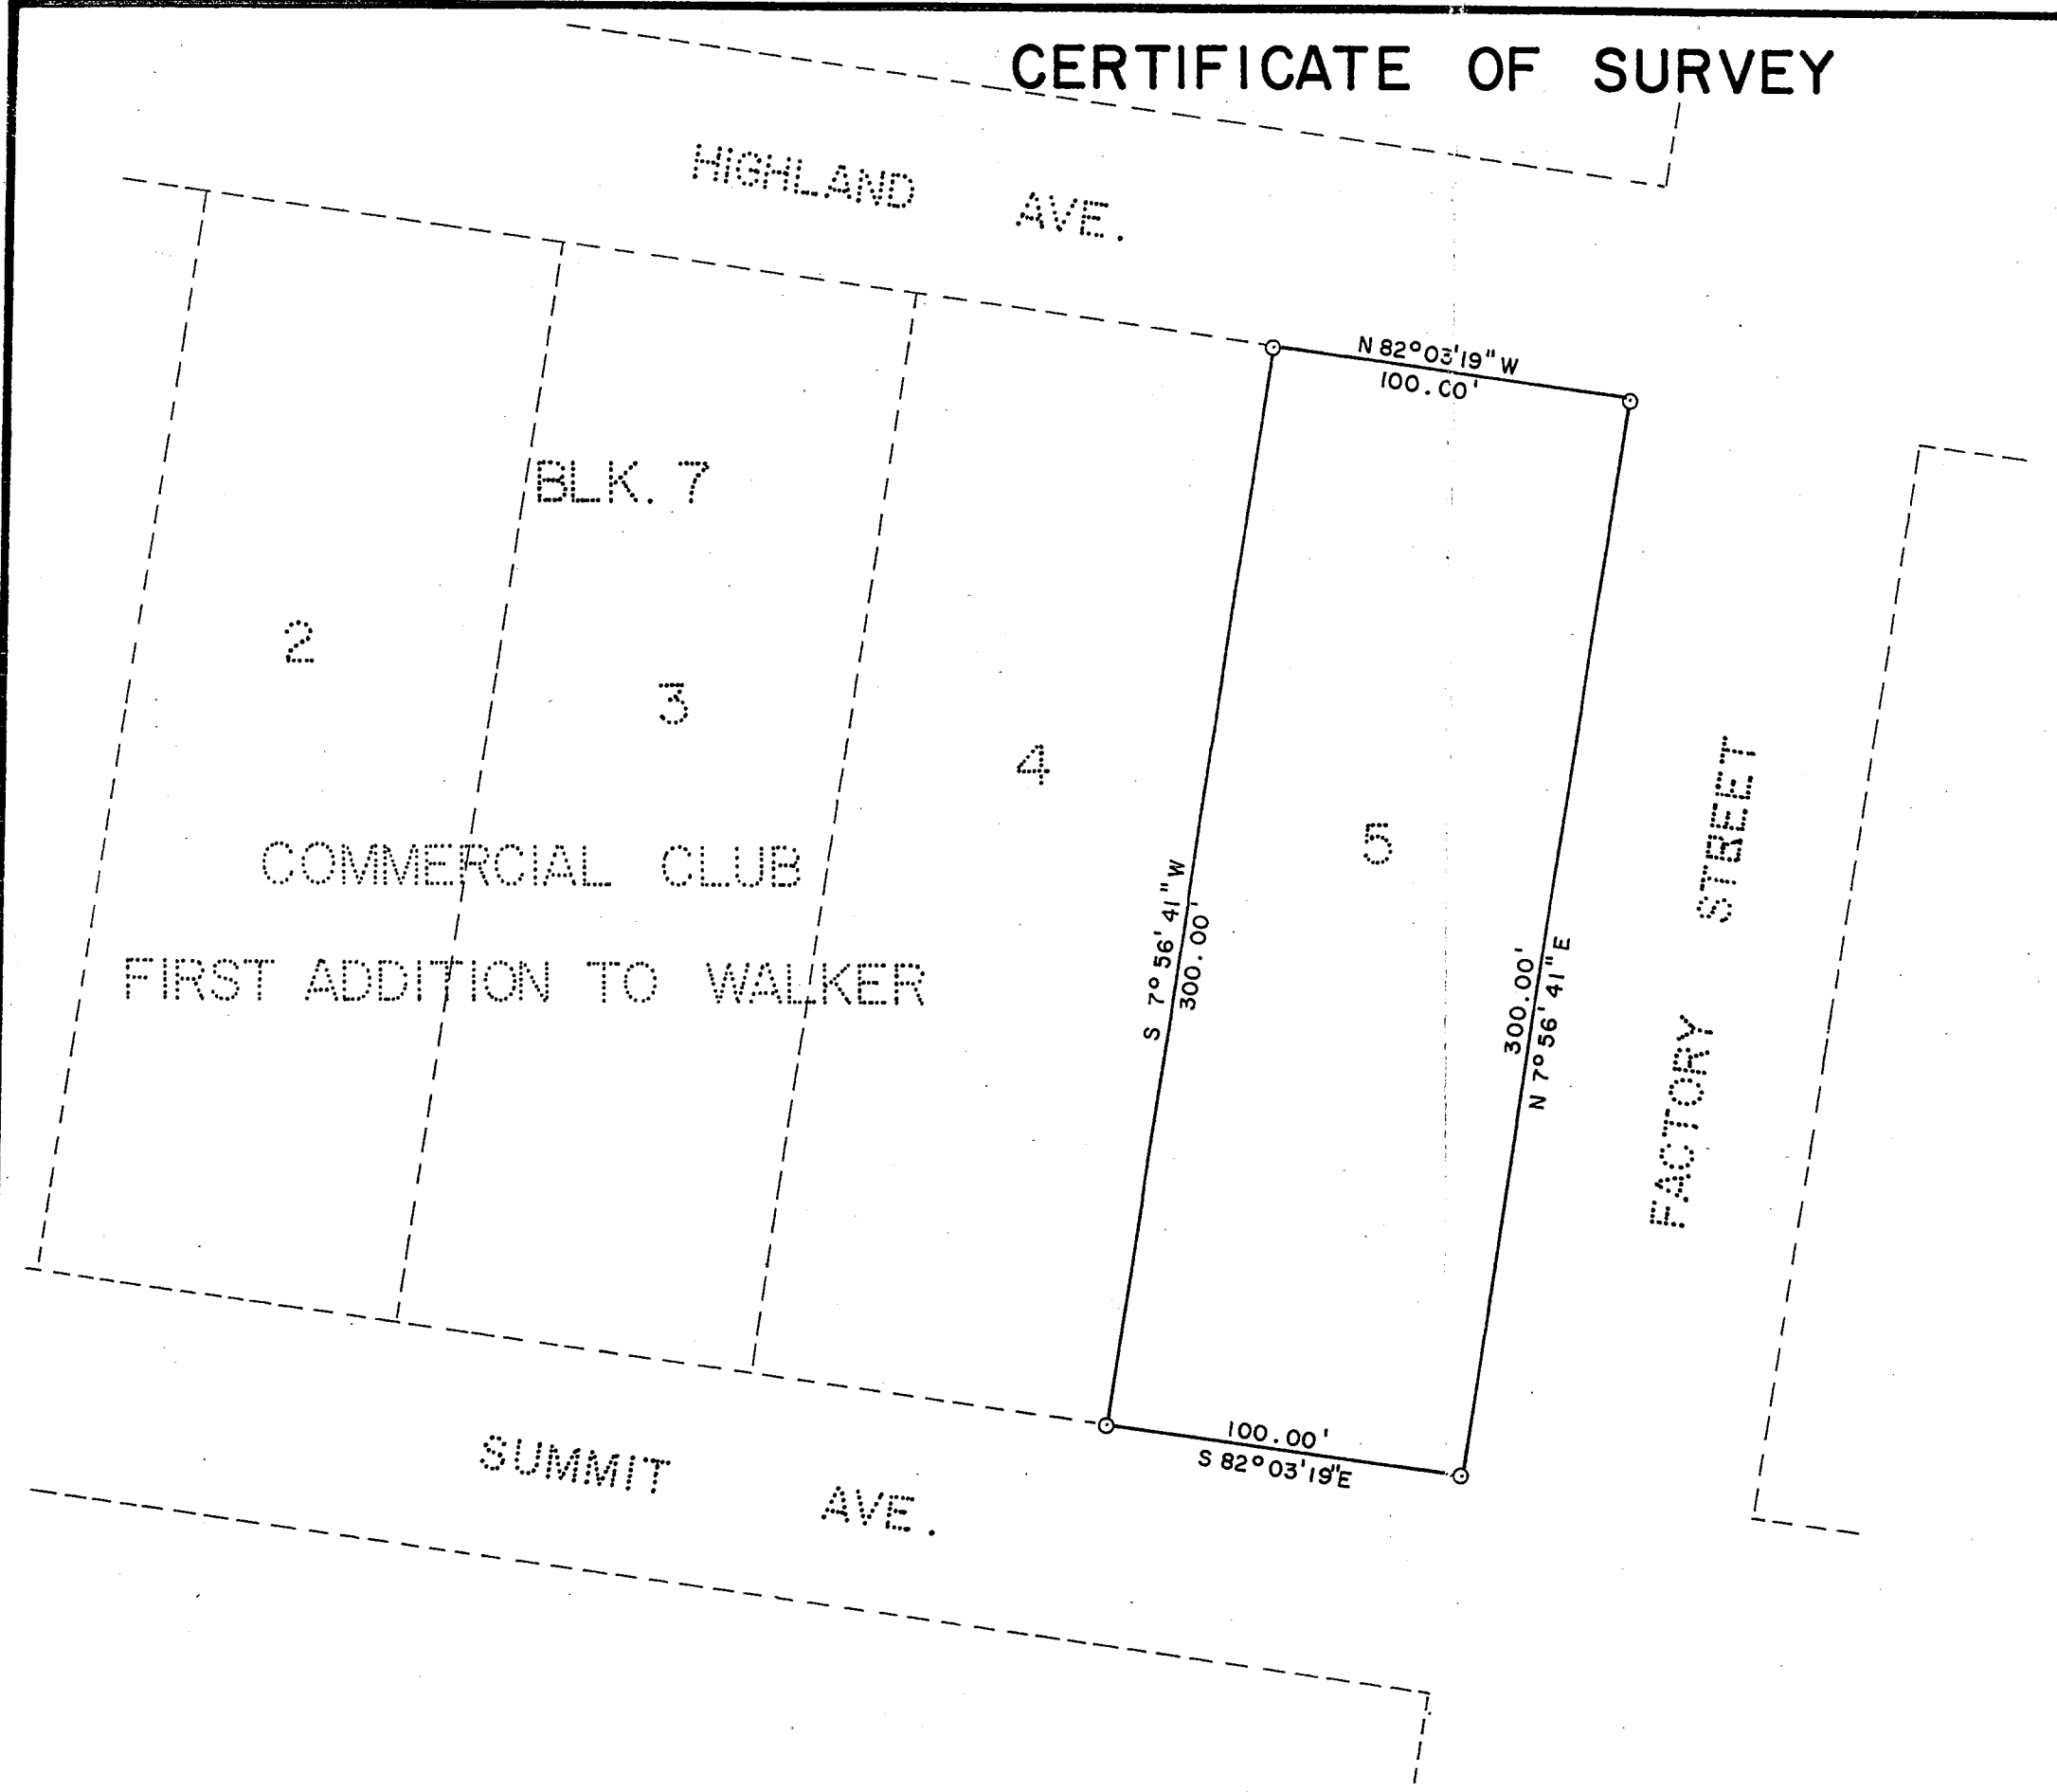

SCALE : 1 INCH = 50 FEET

O = IRON PIPE MONUMENT SET
ORIENTATION OF THIS BEARING SYSTEM IS ASSUMED

RECEIVED
 # 3447
 FEB 13 2007
 GL 2 23-142-31
 COUNTY SURVEYOR

I hereby certify that this survey, plan, or report was prepared by me or under my direct supervision and that I am a duly Registered Land Surveyor under the laws of the State of Minnesota.

Gary H. Stevenson

Date July 24, 1983 Reg. No. 12684

| |
|---|
| SHEET TITLE LOT 5, BLOCK 7, COMMERCIAL CLUB FIRST ADDITION TO WALKER |
| PROJECT <p style="text-align: center; font-size: 1.2em;">EARL MORRIS</p> |
| <p style="text-align: center; font-weight: bold;">GARY STEVENSON & ASSOCIATES, INC.</p> <p style="text-align: center;">Land Surveying & Consulting Engineering WALKER, MINNESOTA 56484 (218) 547-1296</p> |

NORTH
23-10