


CERTIFICATE OF SURVEY

23-8

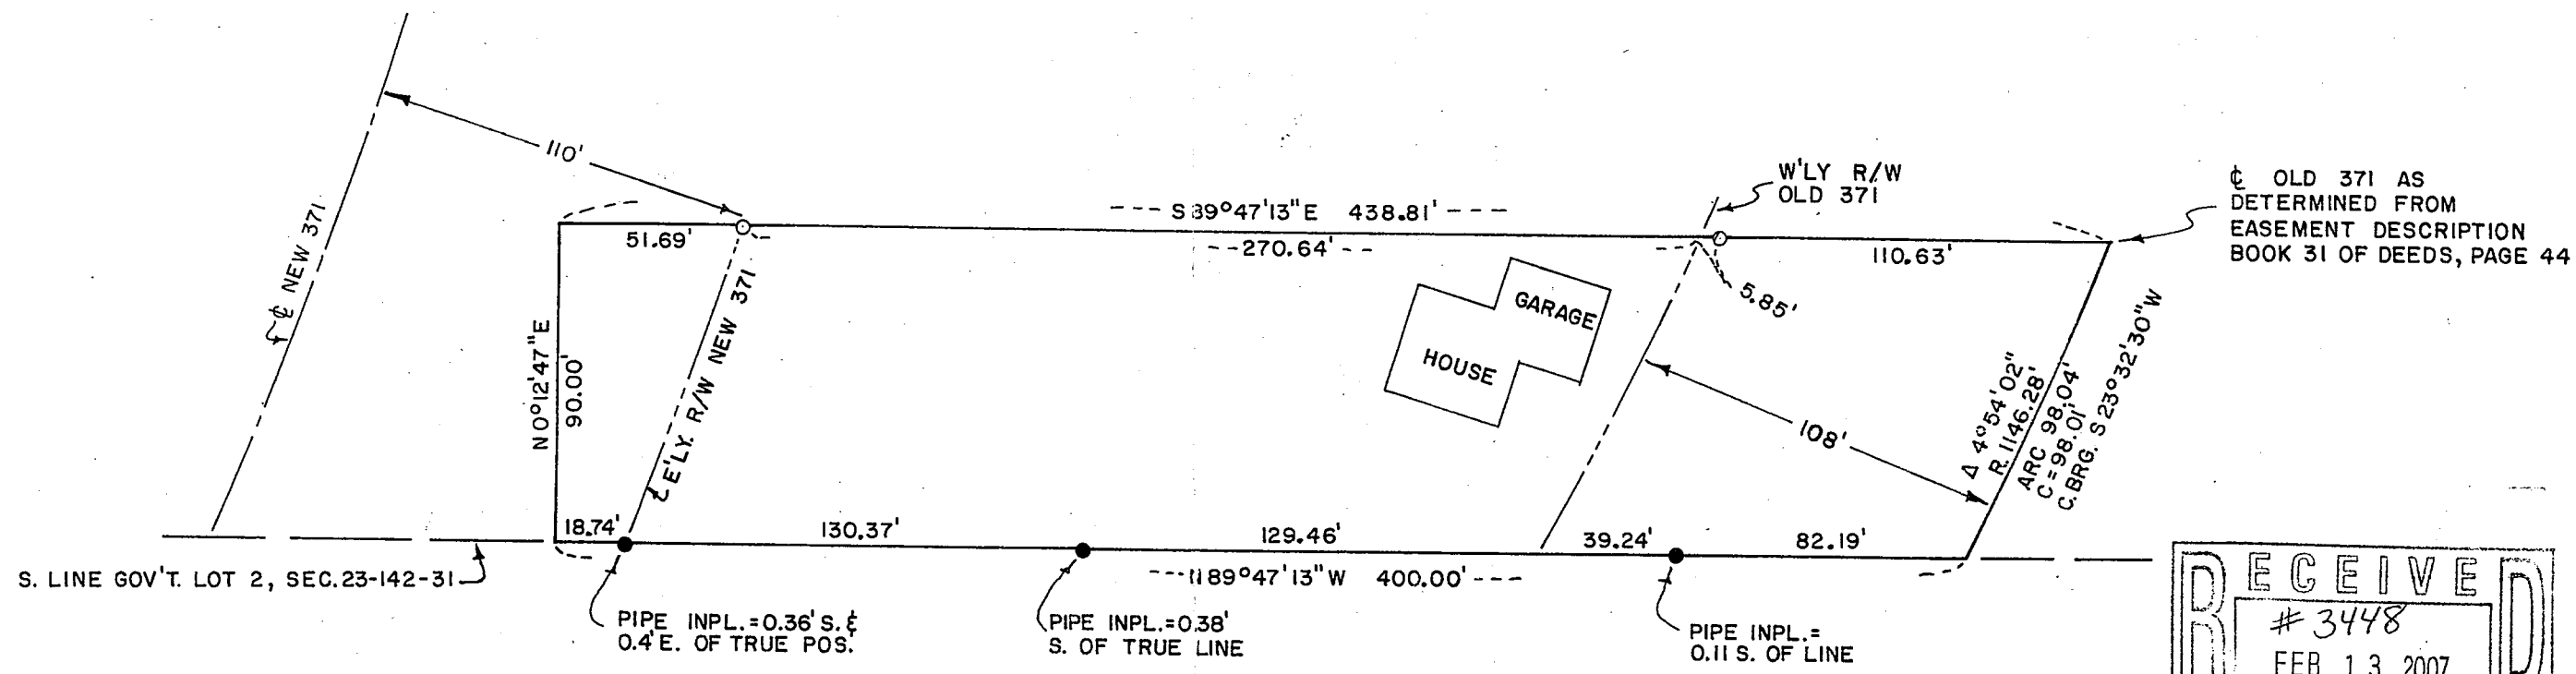

RECEIVED

3448

FEB 13 2007

GL2 23-142-31

COUNTY SURVEYOR

SURVEY REPRESENTS DESCRIPTION CONTAINED IN DEED FILED IN BOOK 62 OF DEEDS, PAGE 598



SCALE: 1 INCH = 50 FEET

O = IRON PIPE MON. SET

● = IRON PIPE MON. INPL.

ORIENTATION OF THIS BEARING SYSTEM IS ASSUMED

I hereby certify that this survey, plan, or report was prepared by me or under my direct supervision and that I am a duly Registered Land Surveyor under the laws of the State of Minnesota.

Mary H. Atkinson

Date: Dec. 7, 1982 Reg. No. 12684

SHEET TITLE <p style="text-align: center;">PART OF GOV'T. LOT 2, SEC.23, T.142N., R.31 W. CASS COUNTY, MINNESOTA</p>
PROJECT <p style="text-align: center;">DAVID JONES</p>
<p style="text-align: center; font-weight: bold; font-size: 1.2em;">GARY STEVENSON & ASSOCIATES, INC.</p> <p style="text-align: center; font-size: small;"> Land Surveying & Consulting Engineering WALKER, MINNESOTA 56484 (218) 547-1296 </p>