


# PLAT OF SURVEY

PART OF NE  $\frac{1}{4}$  NW  $\frac{1}{4}$  SEC. 34, T. 142 N., R. 31 W.

34-1

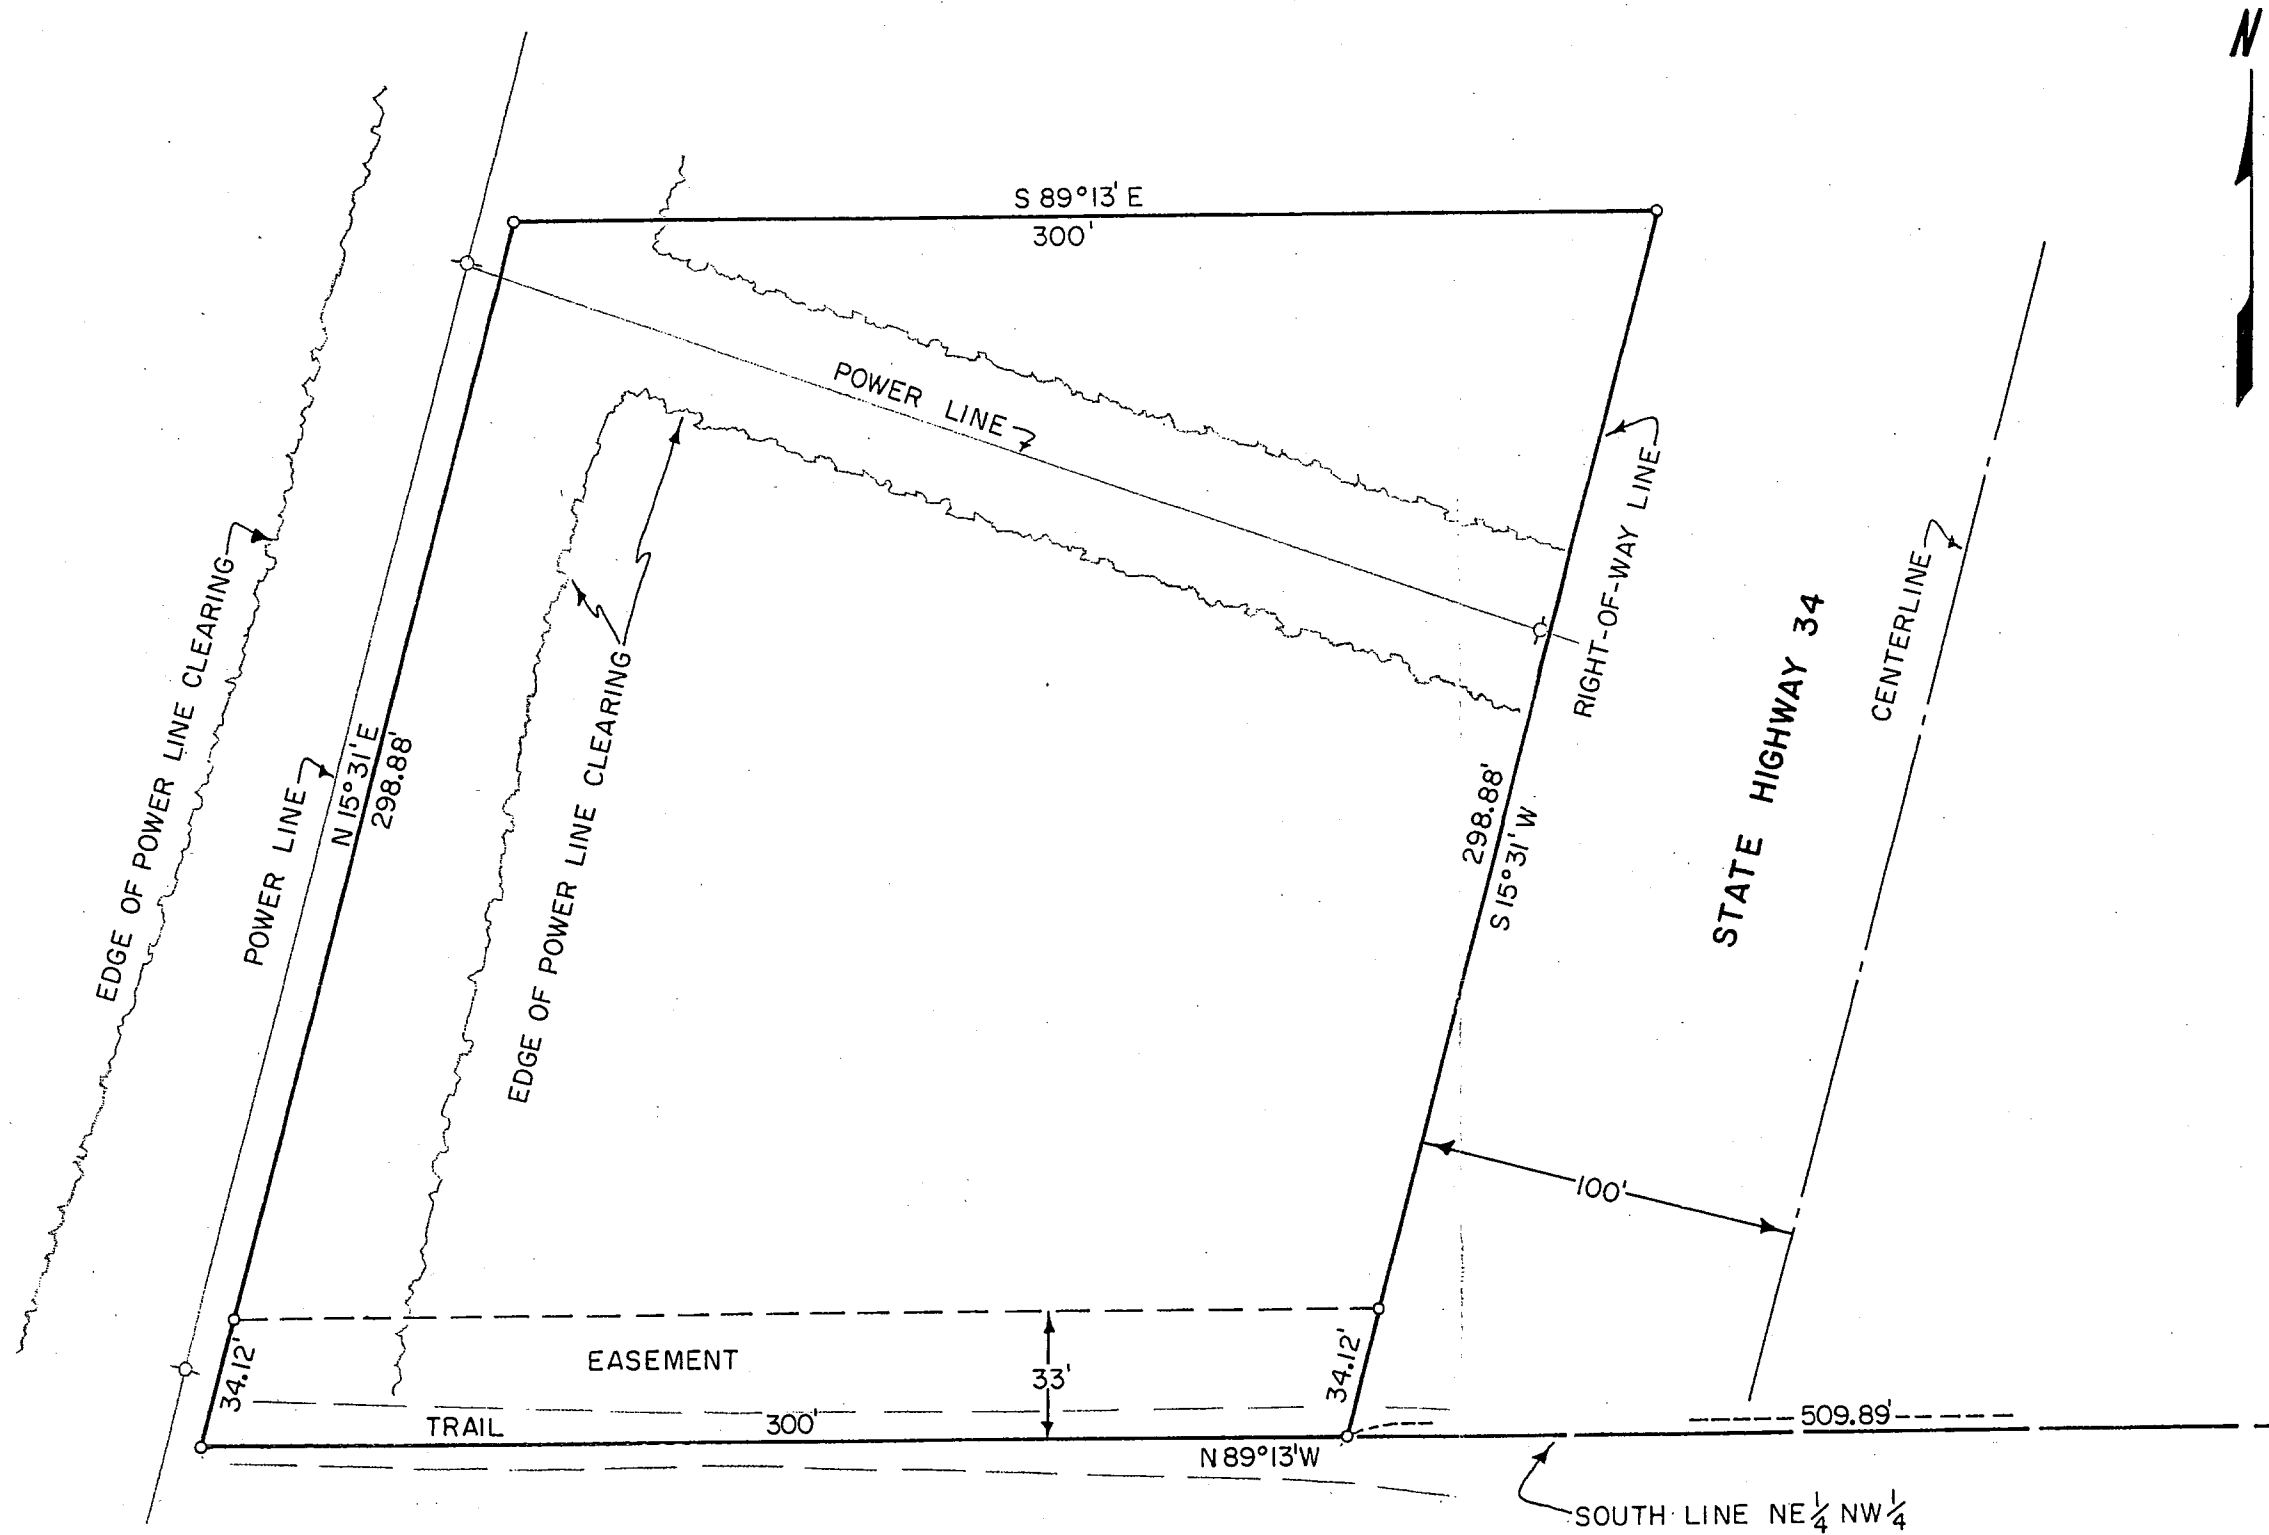

SCALE: 1 INCH=50 FEET

- = IRON PIPE MONUMENT
- = POWER POLE

I hereby certify that this survey, plan or report was prepared by me or under my direct supervision and that I am a duly registered Professional Engineer and Land Surveyor under the laws of Minn.

*R. F. Schneider*

Date MAY 1970 Reg. No. 5740

**R. F. SCHNEIDER**  
REG. PROF. ENG'R & LAND SURVEYOR  
MINN. REG. NO. 5740

RECEIVED  
# 3479  
FEB 13 2007  
NE-NW 34-142-31  
COUNTY SURVEYOR

SE COR.  
NE  $\frac{1}{4}$  NW  $\frac{1}{4}$

SOUTH LINE NE  $\frac{1}{4}$  NW  $\frac{1}{4}$