


# CERTIFICATE OF SURVEY

SEE ATTACHED SHEET FOR LEGAL DESCRIPTIONS

**RECEIVED**  
 # 3512  
 APR 23 2007  
 SW-SE 18-145-31  
 COUNTY SURVEYOR

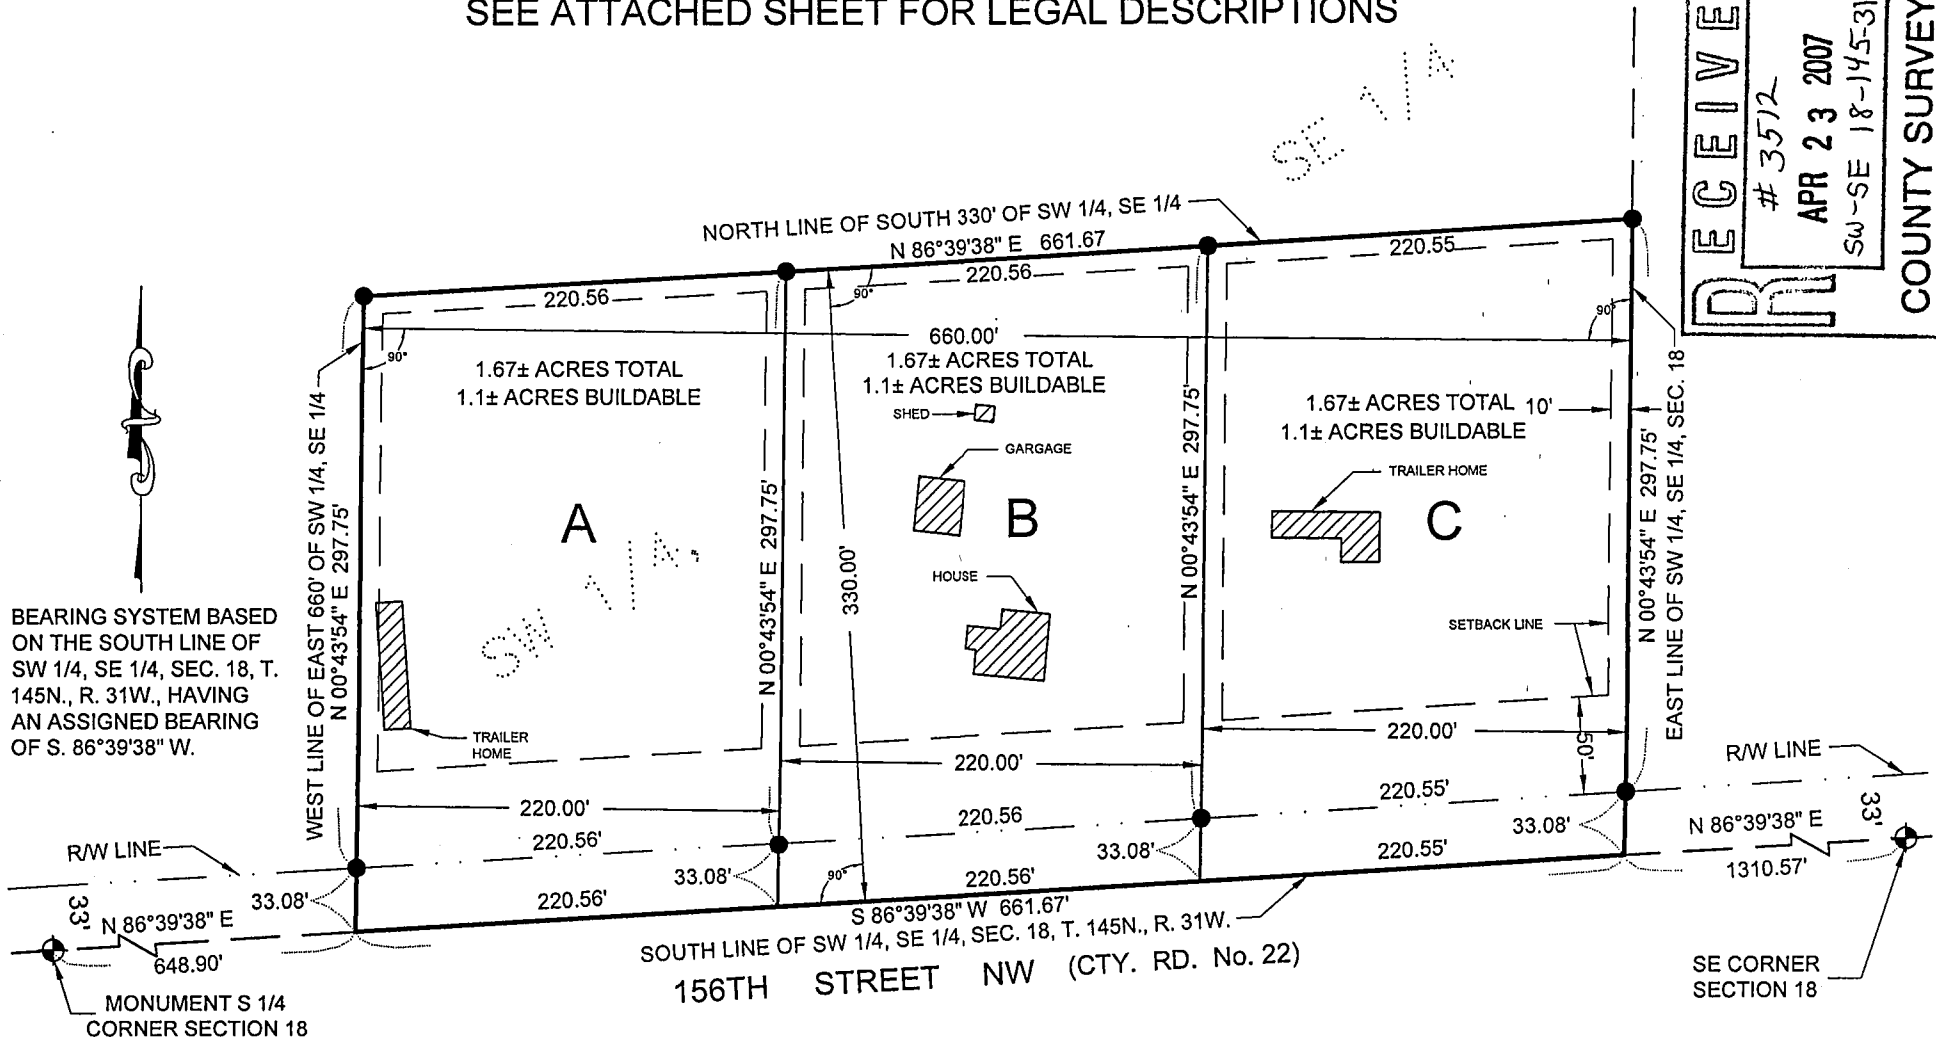

# MURRAY

SURVEYING, INC.

P.O. BOX 1038 BEMIDJI, MN 56601

218-751-5898

0' 100' 200'



SCALE 1" = 100'

- DENOTES 1/2" IRON PIPE R.L.S. 15483 SET.
- ⊕ DENOTES MNDOT MONUMENT FOUND

FOR: RONALD KAISER

I HEREBY CERTIFY THAT THIS PLAN, SURVEY, OR REPORT WAS PREPARED BY ME OR UNDER MY DIRECT SUPERVISION AND THAT I AM A DULY REGISTERED LAND SURVEYOR UNDER THE LAWS OF THE STATE OF MINNESOTA.

*Robert W. Murray*  
 ROBERT W. MURRAY REGISTRATION NO. 15483

DATE: 04-23-07

FILE NO. 07-11