


CERTIFICATE OF SURVEY

FOR MARILYN DASCHER

PART OF GOVERNMENT LOT 11, SECTION 19
TOWNSHIP 140 NORTH, RANGE 29 WEST
OF THE 5TH PRINCIPAL MERIDIAN IN
CASS COUNTY, MINNESOTA

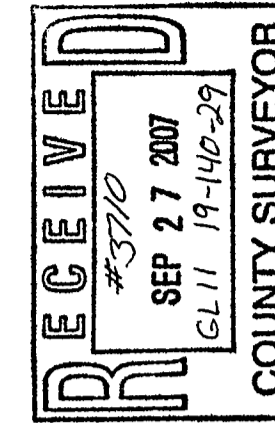

I, ROGER A. MUSTONEN, HEREBY CERTIFY THAT THIS SURVEY WAS PREPARED BY ME OR UNDER MY DIRECT SUPERVISION AND THAT I AM A DULY REGISTERED LAND SURVEYOR UNDER THE LAWS OF THE STATE OF MINNESOTA.
ROGER A. MUSTONEN, LAND SURVEYOR
DATE: 9-19-07 LICENSE No.: 11946

WARNING
CONTRACTOR SHALL VERIFY LOCATION OF UTILITIES SHOWN ON THIS PLAN BEFORE ANY EXCAVATION.
1-800-252-1166
REQUIRED BY LAW
NOTE: ANY PUBLIC UTILITIES SHOWN ON THIS PLAN ARE ONLY APPROXIMATE IN DEPTH AND LOCATION AND MUST BE VERIFIED BY THE CONTRACTOR. OTHER UTILITIES RESPONSIBILITY OF THE CONTRACTOR TO OBTAIN THE LOCATION OF SUCH.


Marilyn Dascher
3262 21st Ave SW
Hackensack, MN 56452
CERTIFICATE OF SURVEY

AMI Surveyors and Mappers
Land and Farm Surveys - Land Descriptions
Topographic Surveys - Subdivision Design
1073 Co. 5 NW
HACKENSACK, MINNESOTA 56452
(218) 682-2411, Fax (218) 682-2988
Roger A. Mustonen, Land Surveyor

NOTE: This document was created on a 17" x 22" sheet. If plotted on a smaller sheet, the drawing will not be to scale.
© MEI and AMI

NOTES	
Date:	survey sheet2.dwg
File Name:	
Scale:	1" = 100'
Plot Size:	17x22
Job Number:	na
Drawn By:	lp
Checked By:	lhm

SURVEY
1

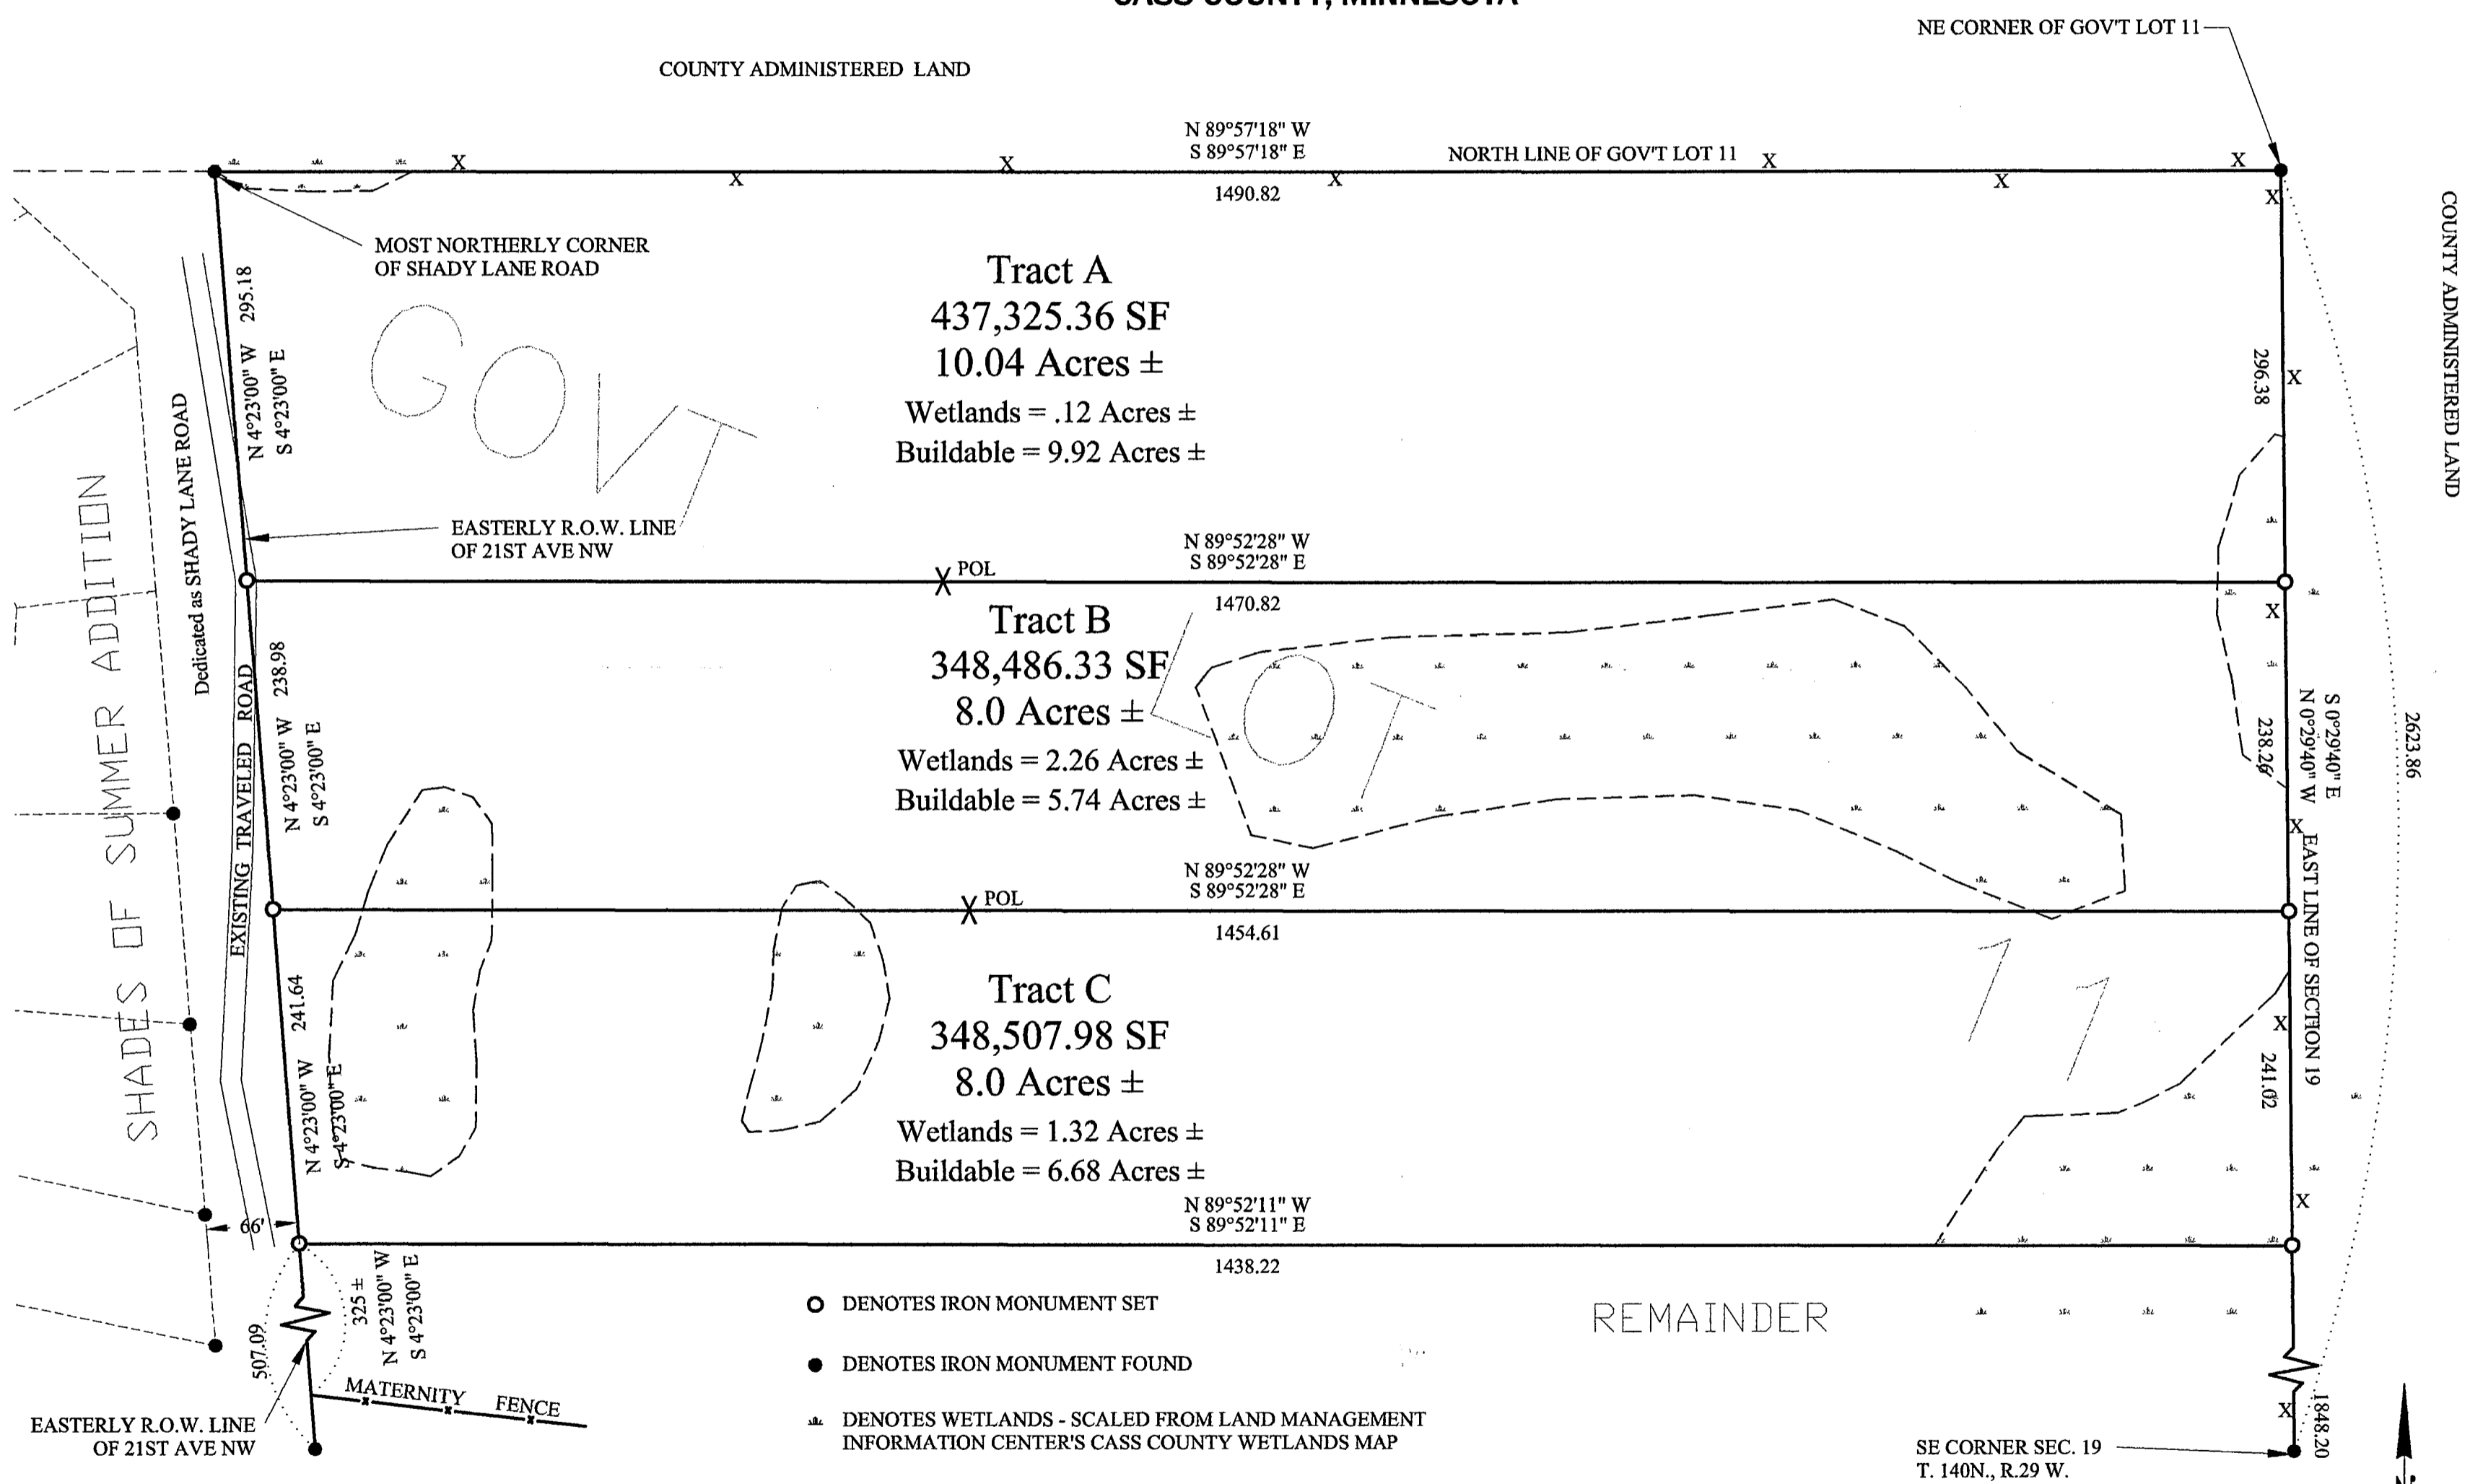

- DENOTES IRON MONUMENT SET
- DENOTES IRON MONUMENT FOUND
- ▲ DENOTES WETLANDS - SCALED FROM LAND MANAGEMENT INFORMATION CENTER'S CASS COUNTY WETLANDS MAP

WETLANDS
THERE ARE OBVIOUS WETLANDS WITHIN THE BOUNDARIES OF THE TRACT. WETLANDS MAY NOT ALWAYS BE DETECTABLE TO THE LAYPERSON OR THE SURVEYOR AND CONTACTING A QUALIFIED WETLANDS SCIENTIST, TO DELINEATE ANY WETLANDS NEAR A BUILDING SITE, IS ADVISABLE BEFORE ERECTING ANY IMPROVEMENTS. THERE ARE NATIONAL AND STATE REQUIREMENTS AND A CASS COUNTY WETLAND ORDINANCE THAT GOVERN IMPROVEMENTS OR WORK IN WETLAND AREAS. FINES AND CRIMINAL PROSECUTION MAY BE IMPOSED FOR WORKING IN WETLANDS WITHOUT PROPER PERMITS.

BUILDABLE AREAS SHOWN DO INCLUDE SETBACKS AND APPARENT ROAD ENCROACHMENTS.

THIS SURVEY WAS CONDUCTED IN ACCORDANCE WITH THE PROVISIONS OF MINNESOTA STATUTE 326.02 Subd. 4, IN CONFORMANCE WITH APPLICABLE SURVEY STANDARDS SET FORTH IN THE "RECOMMENDED PROCEDURES FOR THE PRACTICE OF LAND SURVEYING" APPROVED AND ADOPTED BY THE MINNESOTA SOCIETY OF PROFESSIONAL SURVEYORS.

NOTE: NO ATTEMPT WAS MADE TO SURVEY AND SHOW THE EXISTENCE AND LOCATION OF WELLS, IMPROVEMENTS, UTILITIES OR VISIBLE FEATURES, EASEMENTS, ABOVEGROUND OR SUBSURFACE TOPOGRAPHY, TERRAIN, LOW LAND LIMITS, ETC., EXCEPT AS SHOWN HEREON.

