


# CERTIFICATE OF SURVEY

LOT 1, BLOCK TWO, TUSLER'S PARK,  
CASS COUNTY, MINNESOTA

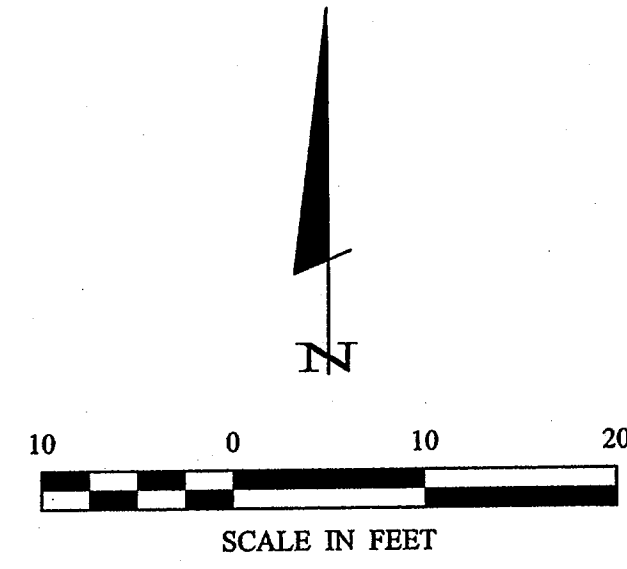

ORIENTATION OF THIS BEARING SYSTEM IS  
BASED ON THE EAST LINE OF BLOCK TWO,  
TUSLER'S PARK TO HAVE AN ASSUMED BEARING  
OF N 0° 24' 45" E.

### LEGEND

- DENOTES MONUMENT FOUND
- DENOTES IRON MONUMENT SET MARKED BY LICENSE No. 23167
- ⊙ DENOTES EXISTING WELL
- DENOTES EXISTING OVERHEAD ELECTRIC CABLE
- ⊕ DENOTES BENCHMARK: 684 SPIKE IN EASTERLY SIDE OF 14" SPRUCE  
ELEV. = 1329.71 FEET

### BABY LAKE

RECREATIONAL DEVELOPMENT CLASSIFICATION

LAKE ELEVATION = 1327.15 FEET/8-22-07  
ORDINARY HIGH WATER ELEVATION = 1327.9 FEET (MNDNR)



BENCHMARK: RAILROAD SPIKE IN WEST SIDE POWERPOLE  
APPROX. 300 FEET SOUTH OF TIMBER BRIDGE OVER  
CHANNEL BETWEEN MANN AND BABY LAKES.  
BASED ON 1929 NGVD

### PROPERTY DESCRIPTION PROVIDED BY CASS COUNTY RECORDER'S OFFICE

Lot One (1), Block Two (2), Plat of Tuslers Park, according to the plat thereof on file and of record in the Office of the Register of Deeds of Cass County, Minnesota.  
Subject to mineral and mining reservations of record, if any.

### SURVEYOR'S NOTE:

Due to the location of the Cabin, Outhouse, and Well. Legal advise should be sought to satisfy this situation.

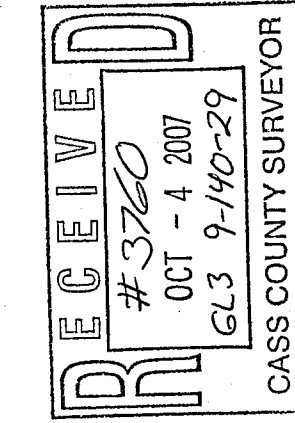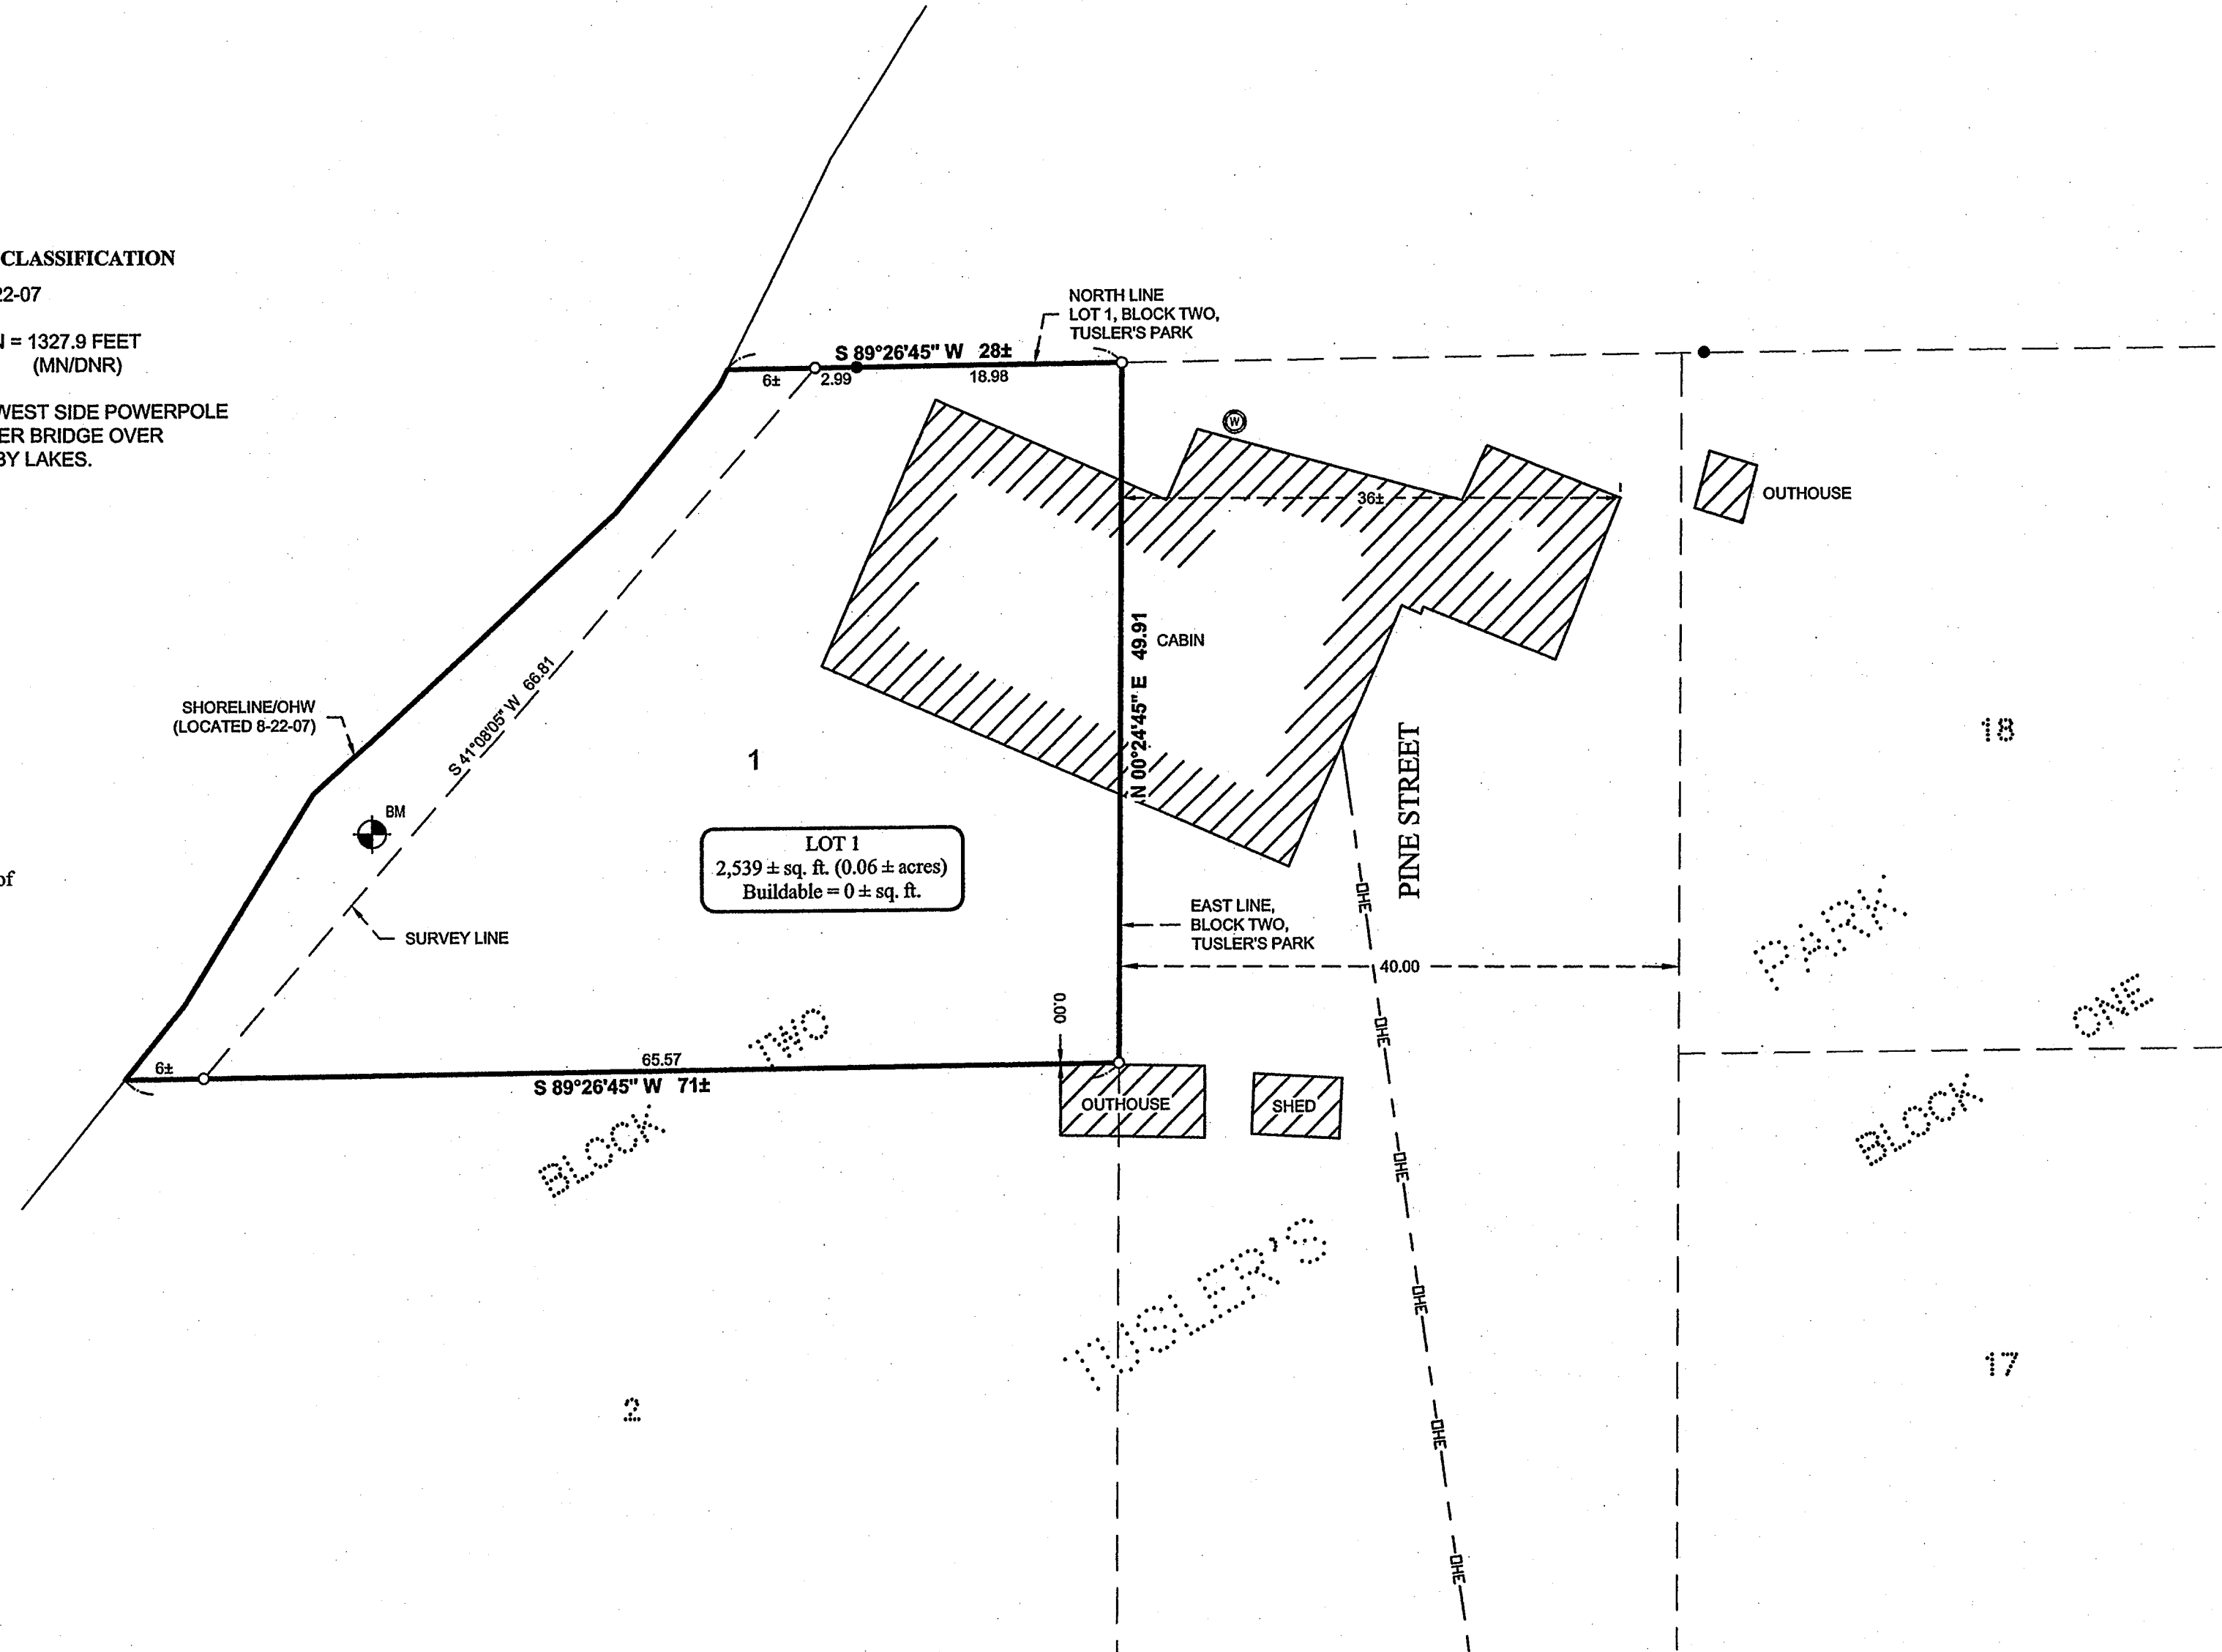

RECEIVED #3760 OCT - 4 2007 GL3 9-140-29 CASS COUNTY SURVEYOR		© 2007 Landecker & Associates, Inc. <b>Landecker &amp; Associates, Inc.</b> Engineering - Surveying - Planning Walker, MN 56464 Phone: 218-447-1296 Fax: 218-447-2772	
I HEREBY CERTIFY THAT THIS SURVEY, PLAN, SPECIFICATION, OR REPORT WAS PREPARED BY ME OR UNDER MY DIRECT SUPERVISION AND THAT I AM A DULY LICENSED PROFESSIONAL ENGINEER OR LAND SURVEYOR UNDER THE LAWS OF THE STATE OF MINNESOTA.			
PROJECT MANAGER:	PROJECT NO.:	DATE:	BY:
TJLF	072137		
CHECKED BY:	FILE NAME:	SCALE:	REVISIONS DESCRIPTION DATE
CJH	C072137.dwg	HORZ 1"=10'	
DRAWN BY:	FIELD BOOK:	VERT. NONE	
DRG	BOOK 285 PG. 51		
CERTIFICATE OF SURVEY PETER M. HELDRETH 2523 SOUTH UNION STREET DES MOINES, IA 50315		DATE: _____ DATE: _____ DATE: _____	
SHEET 1 OF 1			