


CERTIFICATE OF SURVEY

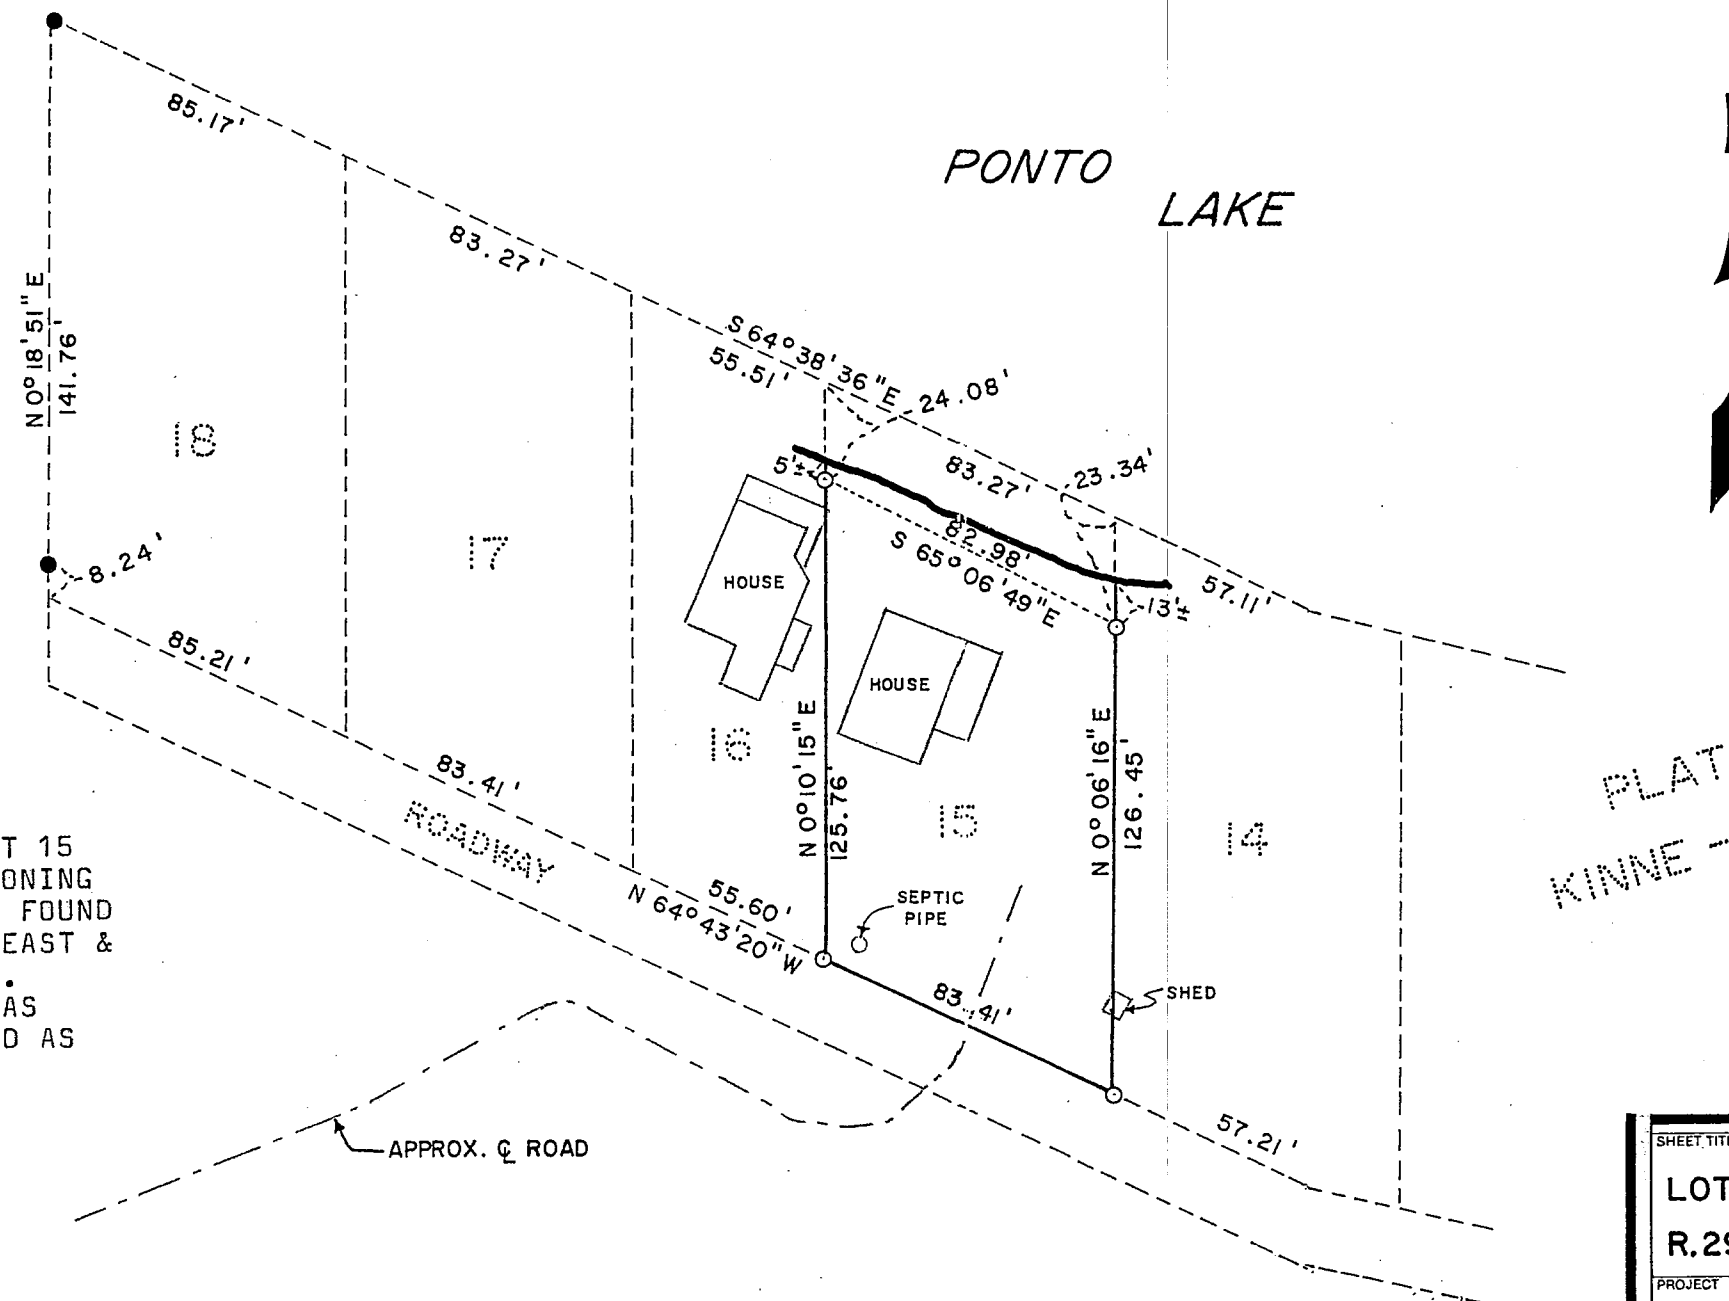

NOTE: BOUNDARIES OF LOT 15 DETERMINED BY PROPORTIONING PLAT DISTANCES BETWEEN FOUND MONUMENTS MARKING THE EAST & WEST LINES OF THE PLAT. WEST LINE OF THE PLAT AS MONUMENTED NOT VERIFIED AS BEING SIXTEENTH LINE.

RECEIVED
#3768
OCT 29 2007
GLI 16-139-29
CASS COUNTY SURVEYOR

I hereby certify that this survey, plan, or report was prepared by me or under my direct supervision and that I am a duly Registered Land Surveyor under the laws of the State of Minnesota.

Gary A. Stevenson
Date July 19, 1983 Reg. No. 12684

SHEET TITLE
LOT 15, PLAT OF KINNE-CAMP, SEC. 16, T.139N R.29W., CASS COUNTY, MINNESOTA
PROJECT
EMIL HAFNER
GARY STEVENSON & ASSOCIATES, INC. Land Surveying & Consulting Engineering WALKER, MINNESOTA 56484 (218) 547-1296