


**RECEIVED**  
 #3927  
 JUL 10 2008  
 GL4 4-139-26  
 COUNTY SURVEYOR

**CERTIFICATE OF SURVEY**  
 OF PART OF OUTLOT A, WASHBURN PINES  
 SEC. 4, TWP. 139, RGE. 26  
 CASS COUNTY, MINNESOTA

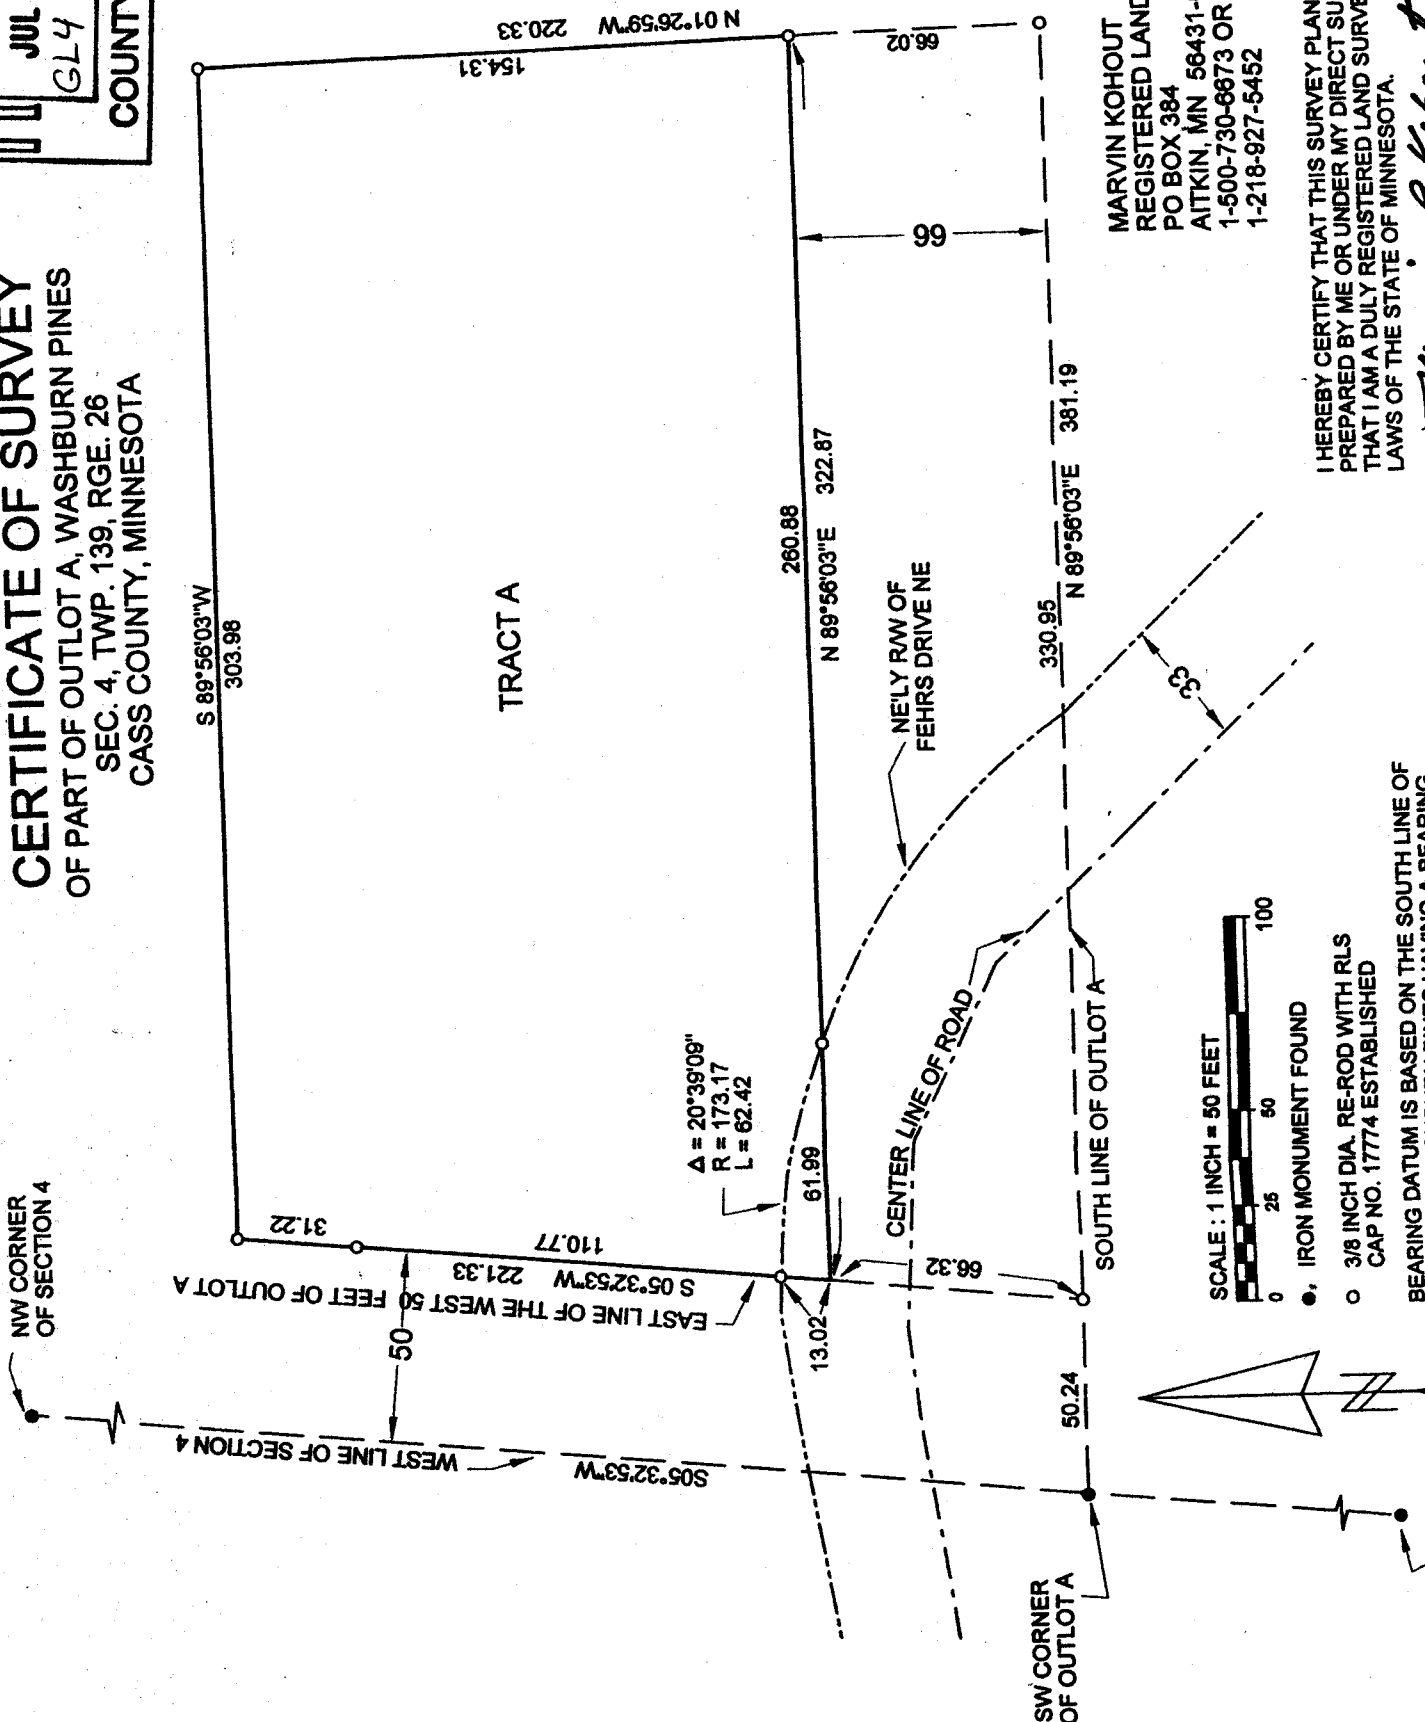

MARVIN KOHOUT  
 REGISTERED LAND SURVEYOR  
 PO BOX 384  
 AITKIN, MN 56431-0384  
 1-500-730-6673 OR  
 1-218-927-5452

I HEREBY CERTIFY THAT THIS SURVEY PLAN OR REPORT WAS PREPARED BY ME OR UNDER MY DIRECT SUPERVISION AND THAT I AM A DULY REGISTERED LAND SURVEYOR UNDER THE LAWS OF THE STATE OF MINNESOTA.

*Marvin Kohout*

BEARING DATUM IS BASED ON THE SOUTH LINE OF OUTLOT A, WASHBURN PINES HAVING A BEARING