


# CERTIFICATE OF SURVEY

FOR

## TUCKAWAY BAY PARTNERSHIP

PART OF GOVERNMENT LOT 4, SECTION 6,  
TOWNSHIP 138 NORTH, RANGE 29 WEST OF  
THE 5th PRINCIPAL MERIDIAN & PART OF  
GOVERNMENT LOT 4, SECTION 31,  
TOWNSHIP 139 NORTH, RANGE 29 WEST  
OF THE 5th PRINCIPAL MERIDIAN

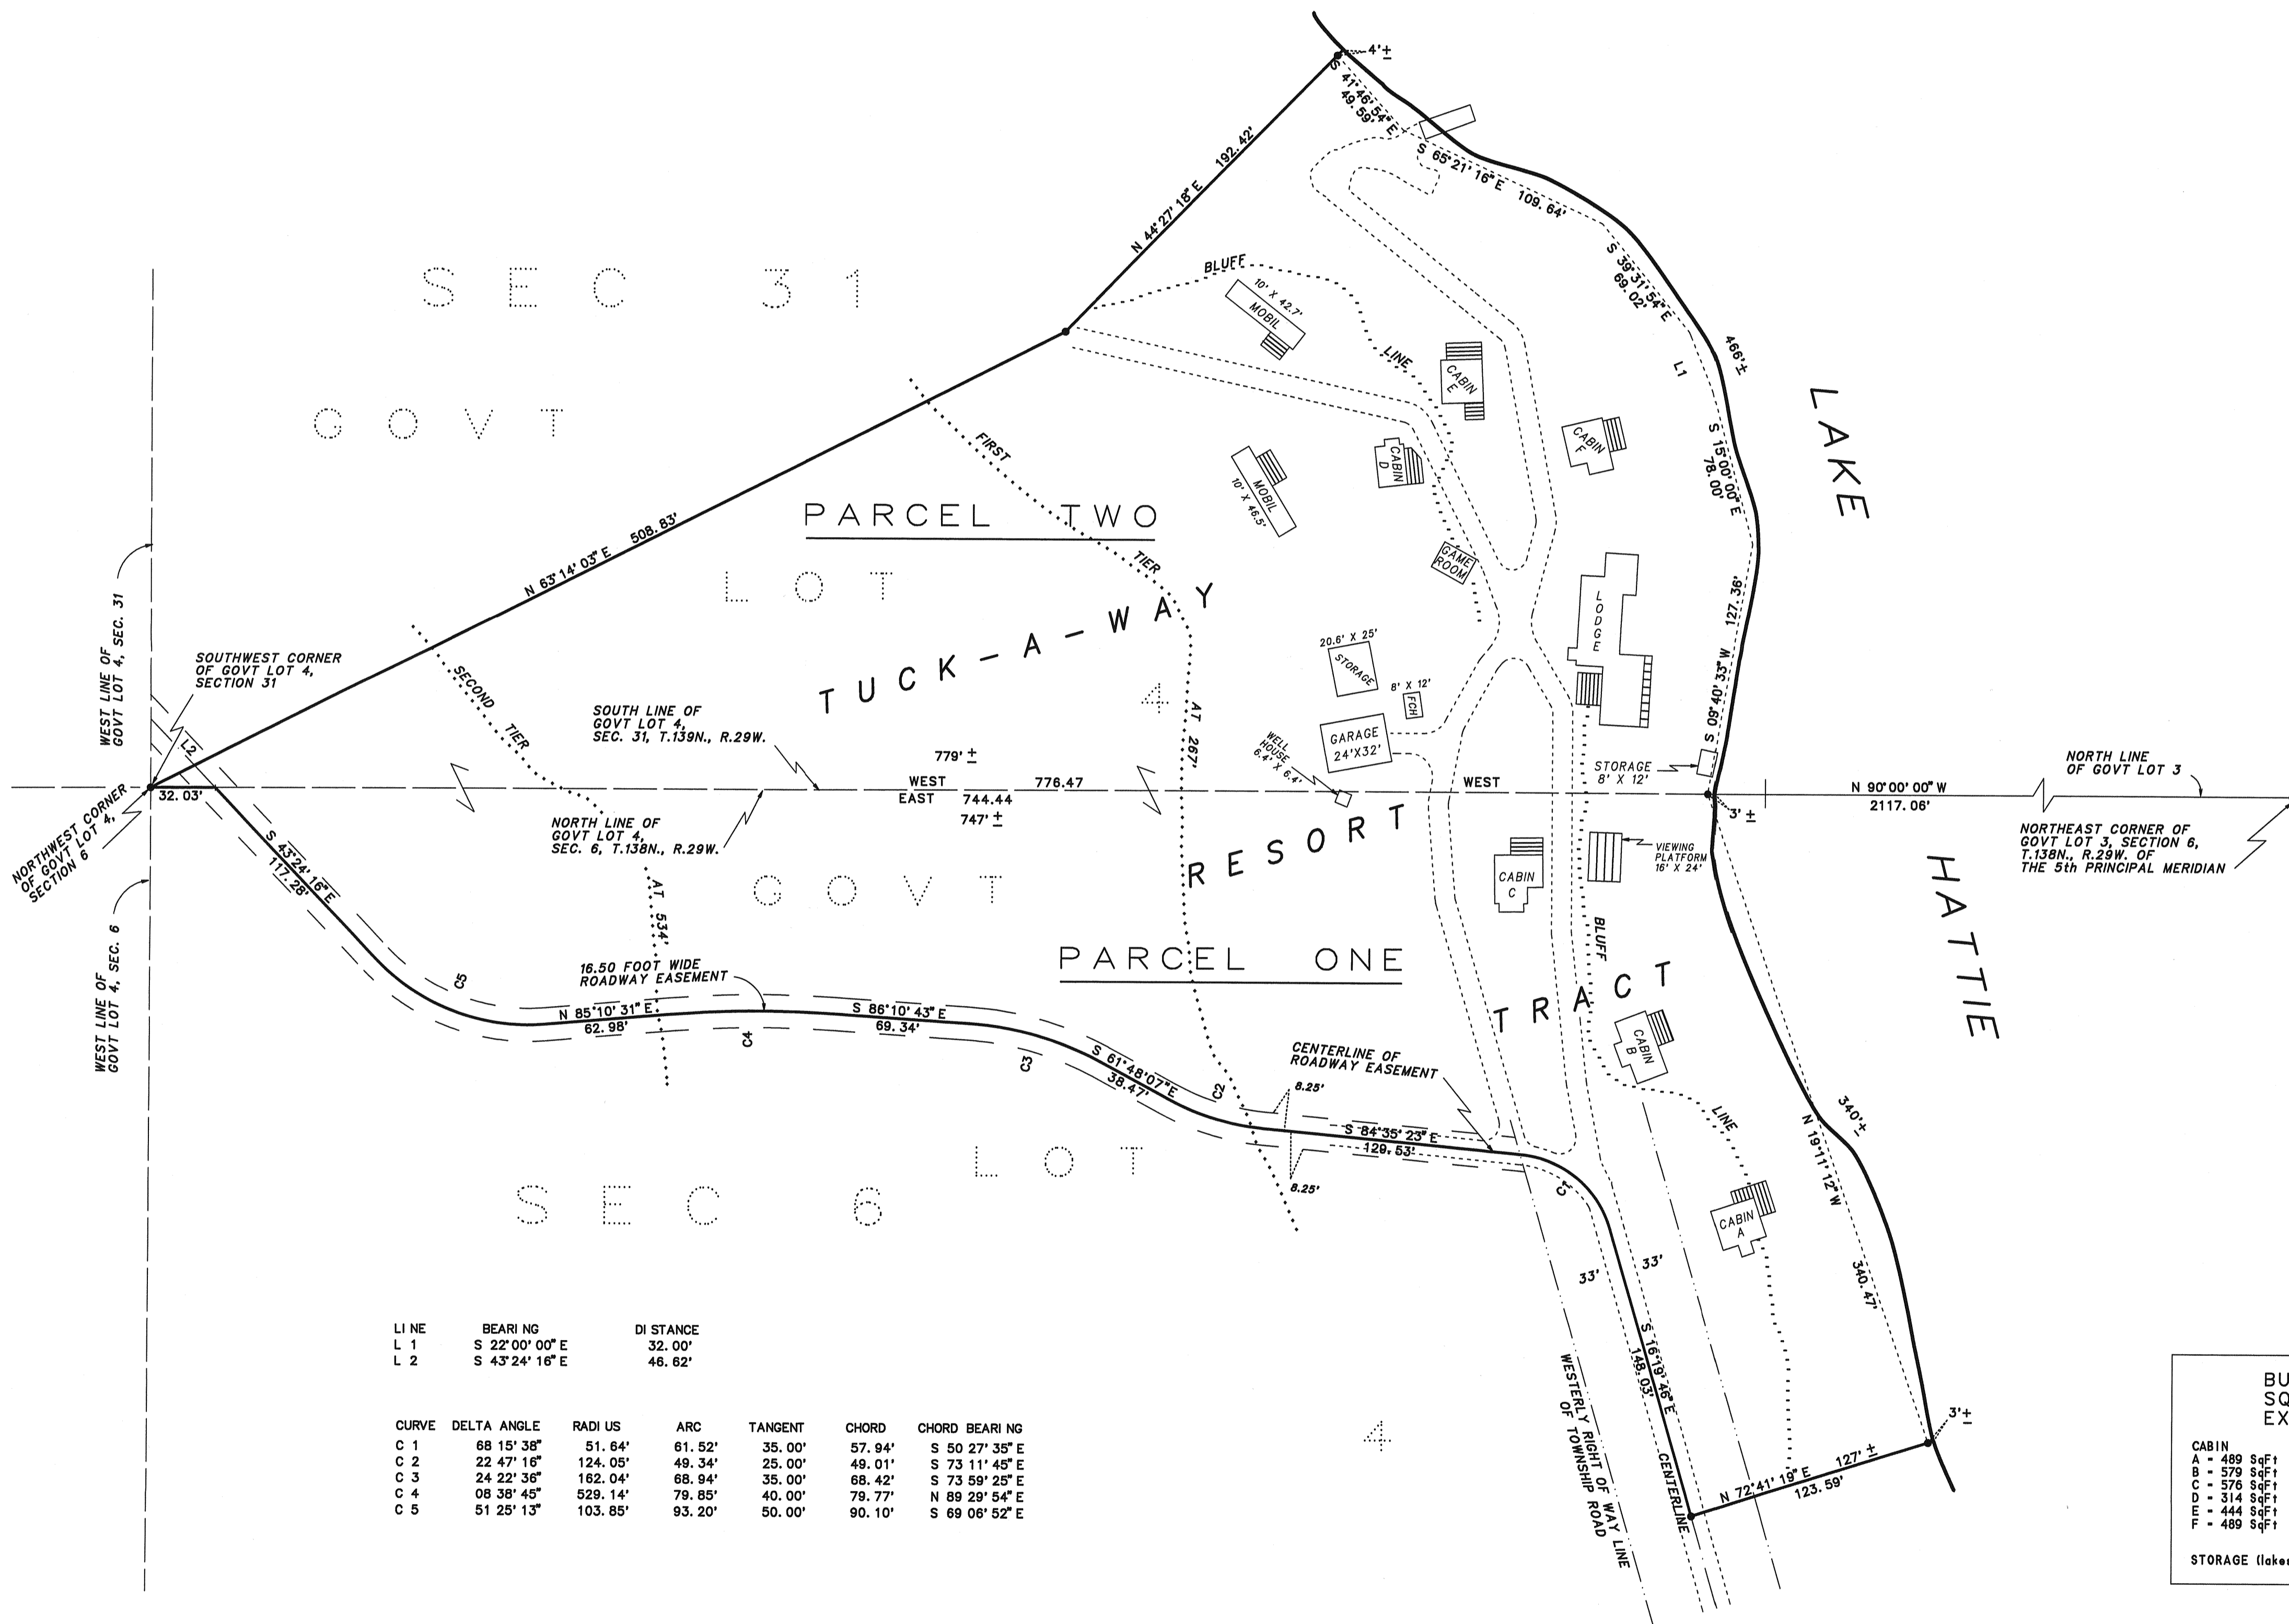


LINE	BEARING	DI STANCE
L 1	S 22° 00' 00\"	32.00'
L 2	S 43° 24' 16\"	46.62'

CURVE	DELTA ANGLE	RADI US	ARC	TANGENT	CHORD	CHORD BEARING
C 1	68 15' 38"	51.64'	61.52'	35.00'	57.94'	S 50 27' 35\"
C 2	22 47' 16"	124.05'	49.34'	25.00'	49.01'	S 73 11' 45\"
C 3	24 22' 36"	162.04'	68.94'	35.00'	68.42'	S 73 59' 25\"
C 4	08 38' 45"	529.14'	79.85'	40.00'	79.77'	N 89 29' 54\"
C 5	51 25' 13"	103.85'	93.20'	50.00'	90.10'	S 69 06' 52\"

### BUILDING & ROAD SURFACE SQUARE FOOTAGES USING EXTERIOR DIMENSIONS


CABIN A	489 SqFt	WELLHOUSE	40 SqFt	CABINS	2,891 SqFt
B	579 SqFt	STORAGE	516 SqFt	MOBILS	889 SqFt
C	576 SqFt	GARAGE	772 SqFt	LODGE	1,928 SqFt
D	314 SqFt	FCH	101 SqFt	OUTBLDGS	1,681 SqFt
E	444 SqFt	GAMEROOM	252 SqFt	ROADWAYS	16,030 SqFt
F	489 SqFt	LODGE	1,928 SqFt	TOTAL	23,419 SqFt

STORAGE (lakeside) EXCLUDED



SCALE IN FEET  
ONE METER = 3.2808333 U.S. SURVEY FEET  
1 FOOT = 0.3048006 METERS

AMI SURVEYORS & MAPPERS  
HC 74 BOX 1820, HACKENSACK, MINNESOTA 56452  
PHONE: OFFICE (218) 682 2411 • FAX 682 2988

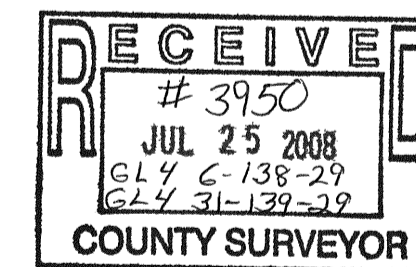


INITIAL BEARING ASSIGNED  
 ● DENOTES IRON MONUMENT FOUND  
 ○ DENOTES IRON MONUMENT SET (stamped 11946)  
 ○ DENOTES LOW LAND  
 THERE ARE NO WET LANDS AS DEFINED IN MINNESOTA STATUTE 505.02, SUBD. 1.

THIS SURVEY WAS CONDUCTED IN ACCORDANCE WITH THE PROVISIONS OF MINNESOTA STATUTE 326.02 Subd. 4, IN CONFORMANCE WITH APPLICABLE SURVEYING STANDARDS SET FORTH IN THE "RECOMMENDED PROCEDURES FOR THE PRACTICE OF LAND SURVEYING", APPROVED AND ADOPTED BY THE MINNESOTA SOCIETY OF PROFESSIONAL SURVEYORS.  
 NOTE: NO ATTEMPT WAS MADE TO SURVEY AND SHOW THE EXISTENCE AND LOCATION OF WELLS, IMPROVEMENTS, UTILITIES OR VISIBLE FEATURES, EASEMENTS, ABOVEGROUND OR SUBSURFACE, TOPOGRAPHY, TERRAIN, LOW LAND LIMITS, ETC., EXCEPT AS SHOWN HEREON.

CERTIFICATE OF SURVEY

I, ROGER A. MUSTONEN, HEREBY CERTIFY THAT THIS SURVEY WAS PREPARED BY ME OR UNDER MY DIRECT SUPERVISION AND THAT I AM A DULY REGISTERED LAND SURVEYOR UNDER THE LAWS OF THE STATE OF MINNESOTA.

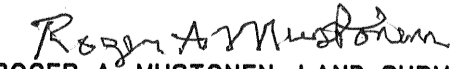  
 ROGER A. MUSTONEN, LAND SURVEYOR  
 MINNESOTA LICENSE 11946