



# CERTIFICATE OF SURVEY

PART OF THE WEST HALF & PART OF THE EAST HALF OF THE  
NORTHEAST QUARTER OF THE SOUTHEAST QUARTER, SECTION 17,  
TOWNSHIP 140 NORTH, RANGE 28 WEST OF THE  
5th PRINCIPAL MERIDIAN  
IN CASS COUNTY, MINNESOTA

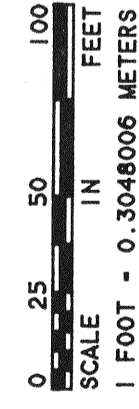


- INITIAL BEARING ASSIGNED
- DENOTES IRON MONUMENT FOUND
  - DENOTES IRON MONUMENT SET (Steepled 11946)

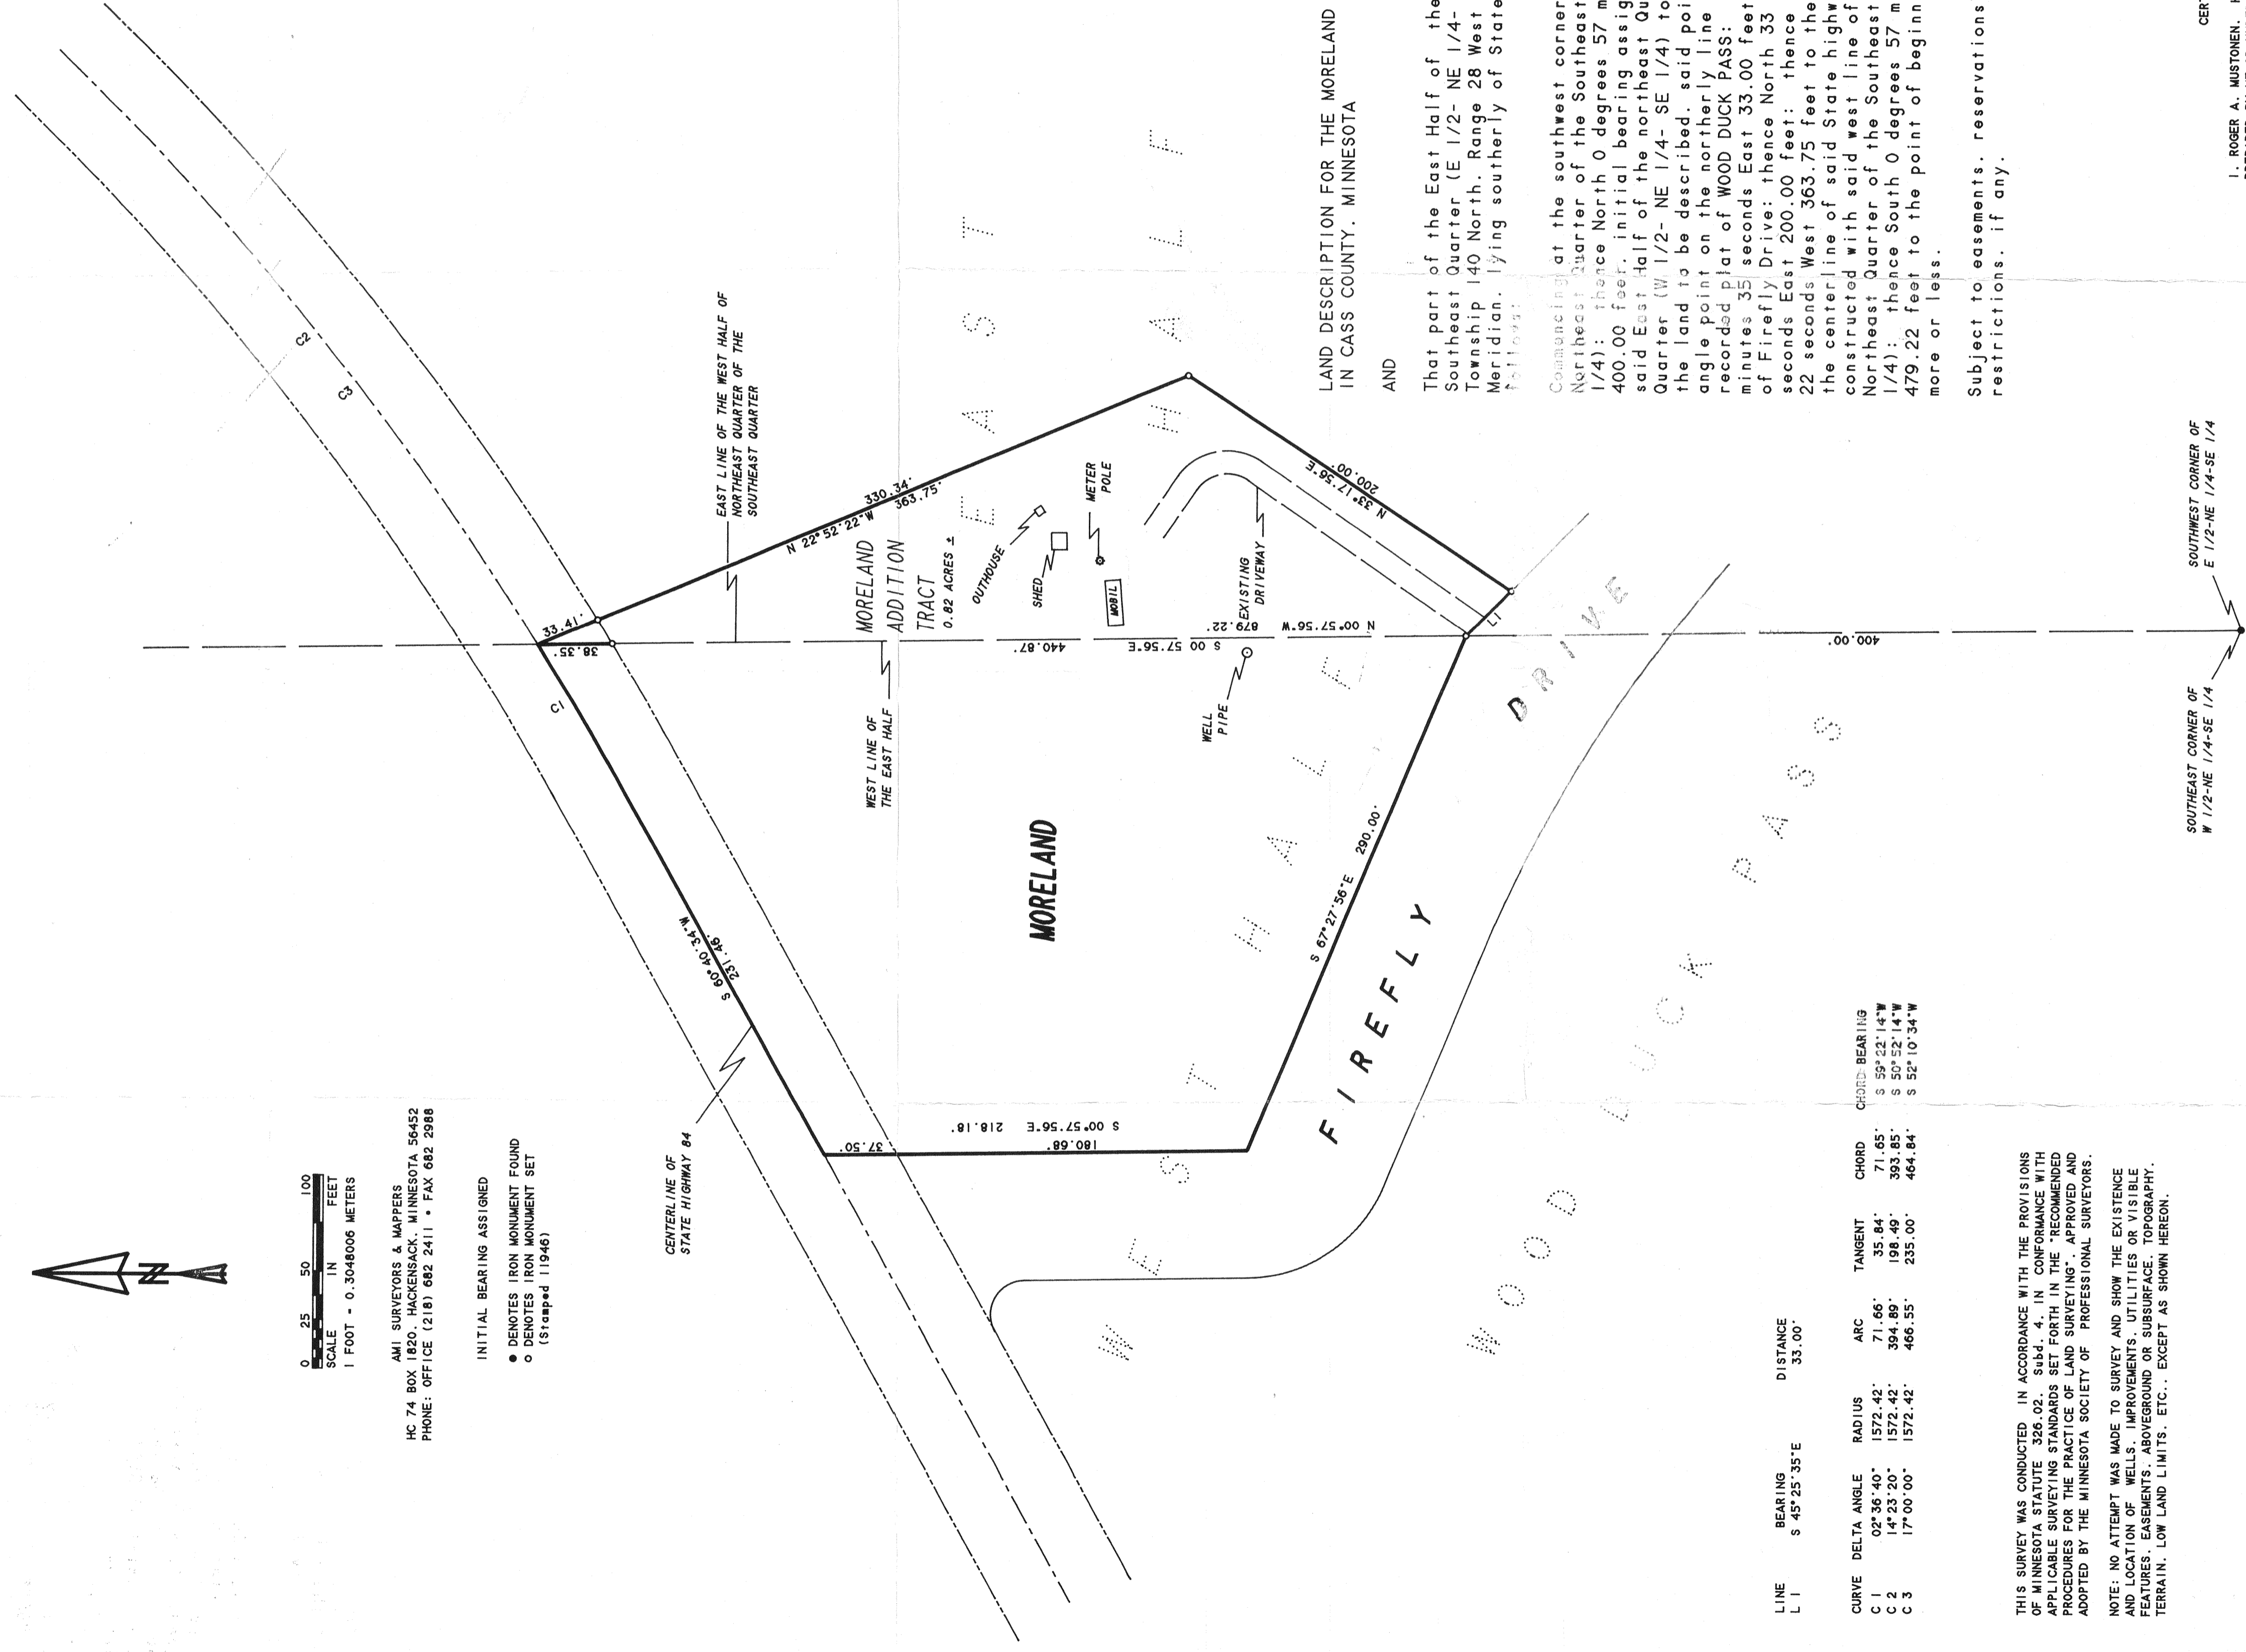

LINE	BEARING	DISTANCE
L 1	S 45°25'35"E	33.00'

CURVE	DELTA ANGLE	RADIUS	ARC	TANGENT	CHORD	CHORD BEARING


IN CASS COUNTY, MINNESOTA  
AND

That part of the East Half of the Northeast Quarter of the Northeast Quarter of the Southeast Quarter (E 1/2- NE 1/4- SE 1/4) Section 17, Township 140 North, Range 28 West of the 5th Principal Meridian, lying southerly of State Highway 84, described as follows:

Commencing at the southwest corner of said East Half of the Northeast Quarter of the Southeast Quarter (E 1/2- NE 1/4- SE 1/4); thence North 0 degrees 57 minutes 56 seconds West 400.00 feet; initial bearing assigned, along the west line of said East Half of the northeast Quarter of the Southeast Quarter (W 1/2- NE 1/4- SE 1/4) to the point of BEGINNING of the land to be described, said point of beginning being an angle point on the northerly line of Firefly Drive of the recorded plat of WOOD DUCK PASS; thence South 45 degrees 25 minutes 35 seconds East 33.00 feet along said northerly line of Firefly Drive; thence North 33 degrees 17 minutes 56 seconds East 200.00 feet; thence North 22 degrees 52 minutes 22 seconds West 363.75 feet to the point of intersection of the centerline of said State Highway 84, as now laid out and constructed with said west line of the East Half of the Northeast Quarter of the Southeast Quarter (E 1/2- NE 1/4- SE 1/4); thence South 0 degrees 57 minutes 56 seconds East 479.22 feet to the point of beginning. Containing 0.62 acre, more or less.

Subject to easements, reservations, conditions and restrictions, if any.

CERTIFICATE OF SURVEY

I, ROGER A. MUSTONEN, HEREBY CERTIFY THAT THIS SURVEY WAS PREPARED BY ME OR UNDER MY DIRECT SUPERVISION AND THAT I AM A DULY REGISTERED LAND SURVEYOR UNDER THE LAWS OF THE STATE OF MINNESOTA.

*Roger A. Mustonen*  
ROGER A. MUSTONEN, RLS  
MINNESOTA LICENSE 11946

RECEIVED  
# 3759  
JUL 25 2008  
NE-SE 17-14028  
COUNTY SURVEYOR