



CERTIFICATE OF SURVEY

for
KROLL


THOSE PARTS OF THE SE 1/4-SW 1/4 AND OF
GOVT LOT 4, AND OF GOVT LOT 5 OF SECTION 23,
T.140 N., R.29 W. OF THE 5th PRINCIPAL MERIDIAN
IN CASS COUNTY, MINNESOTA

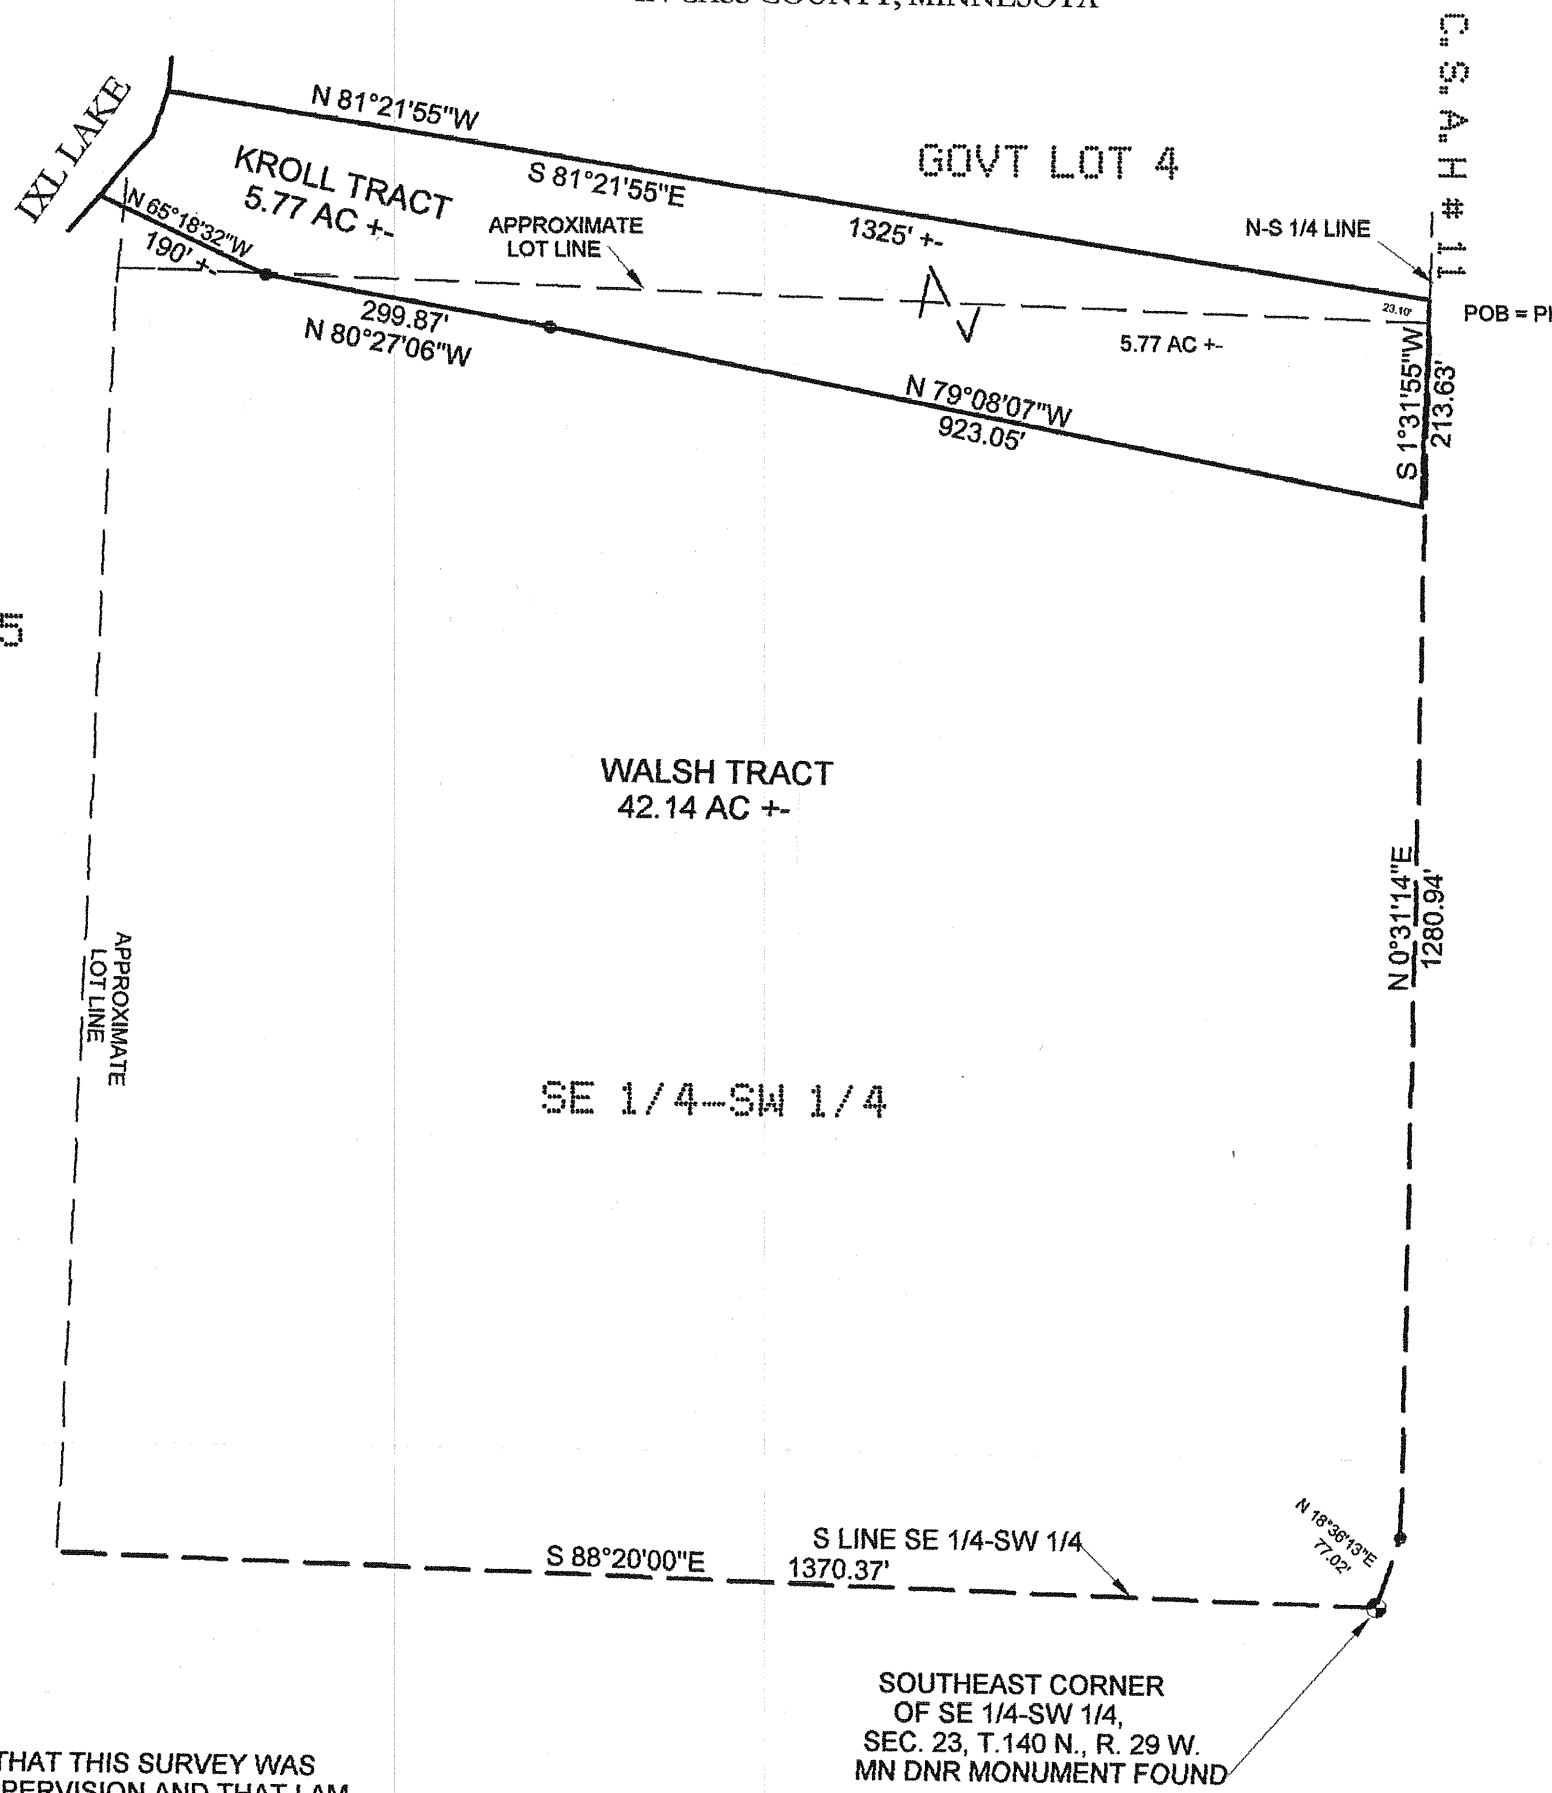

GOVT LOT 5

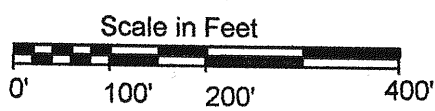

- DENOTES IRON MONUMENT FOUND
- DENOTES IRON MONUMENT SET

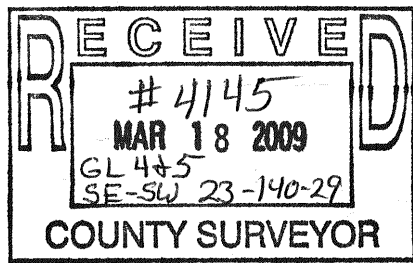

I, ROGER A. MUSTONEN, HEREBY CERTIFY THAT THIS SURVEY WAS PREPARED BY ME OR UNDER MY DIRECT SUPERVISION AND THAT I AM A DULY LICENSED LAND SURVEYOR UNDER THE LAWS OF THE STATE OF MINNESOTA.

Roger A. Mustonen 2-13-2008
ROGER A. MUSTONEN, PLS
MINNESOTA LICENSE 11946

(2)

AMI SURVEYORS & MAPPERS
1073 COUNTY 5 NW HACKENSACK, MINNESOTA 56452
PHONE: OFFICE 218/682-2411 * FAX 682-2988