


# CERTIFICATE OF SURVEY

SECTION 10, TOWNSHIP 143 NORTH, RANGE 25 WEST  
CASS COUNTY, MINNESOTA

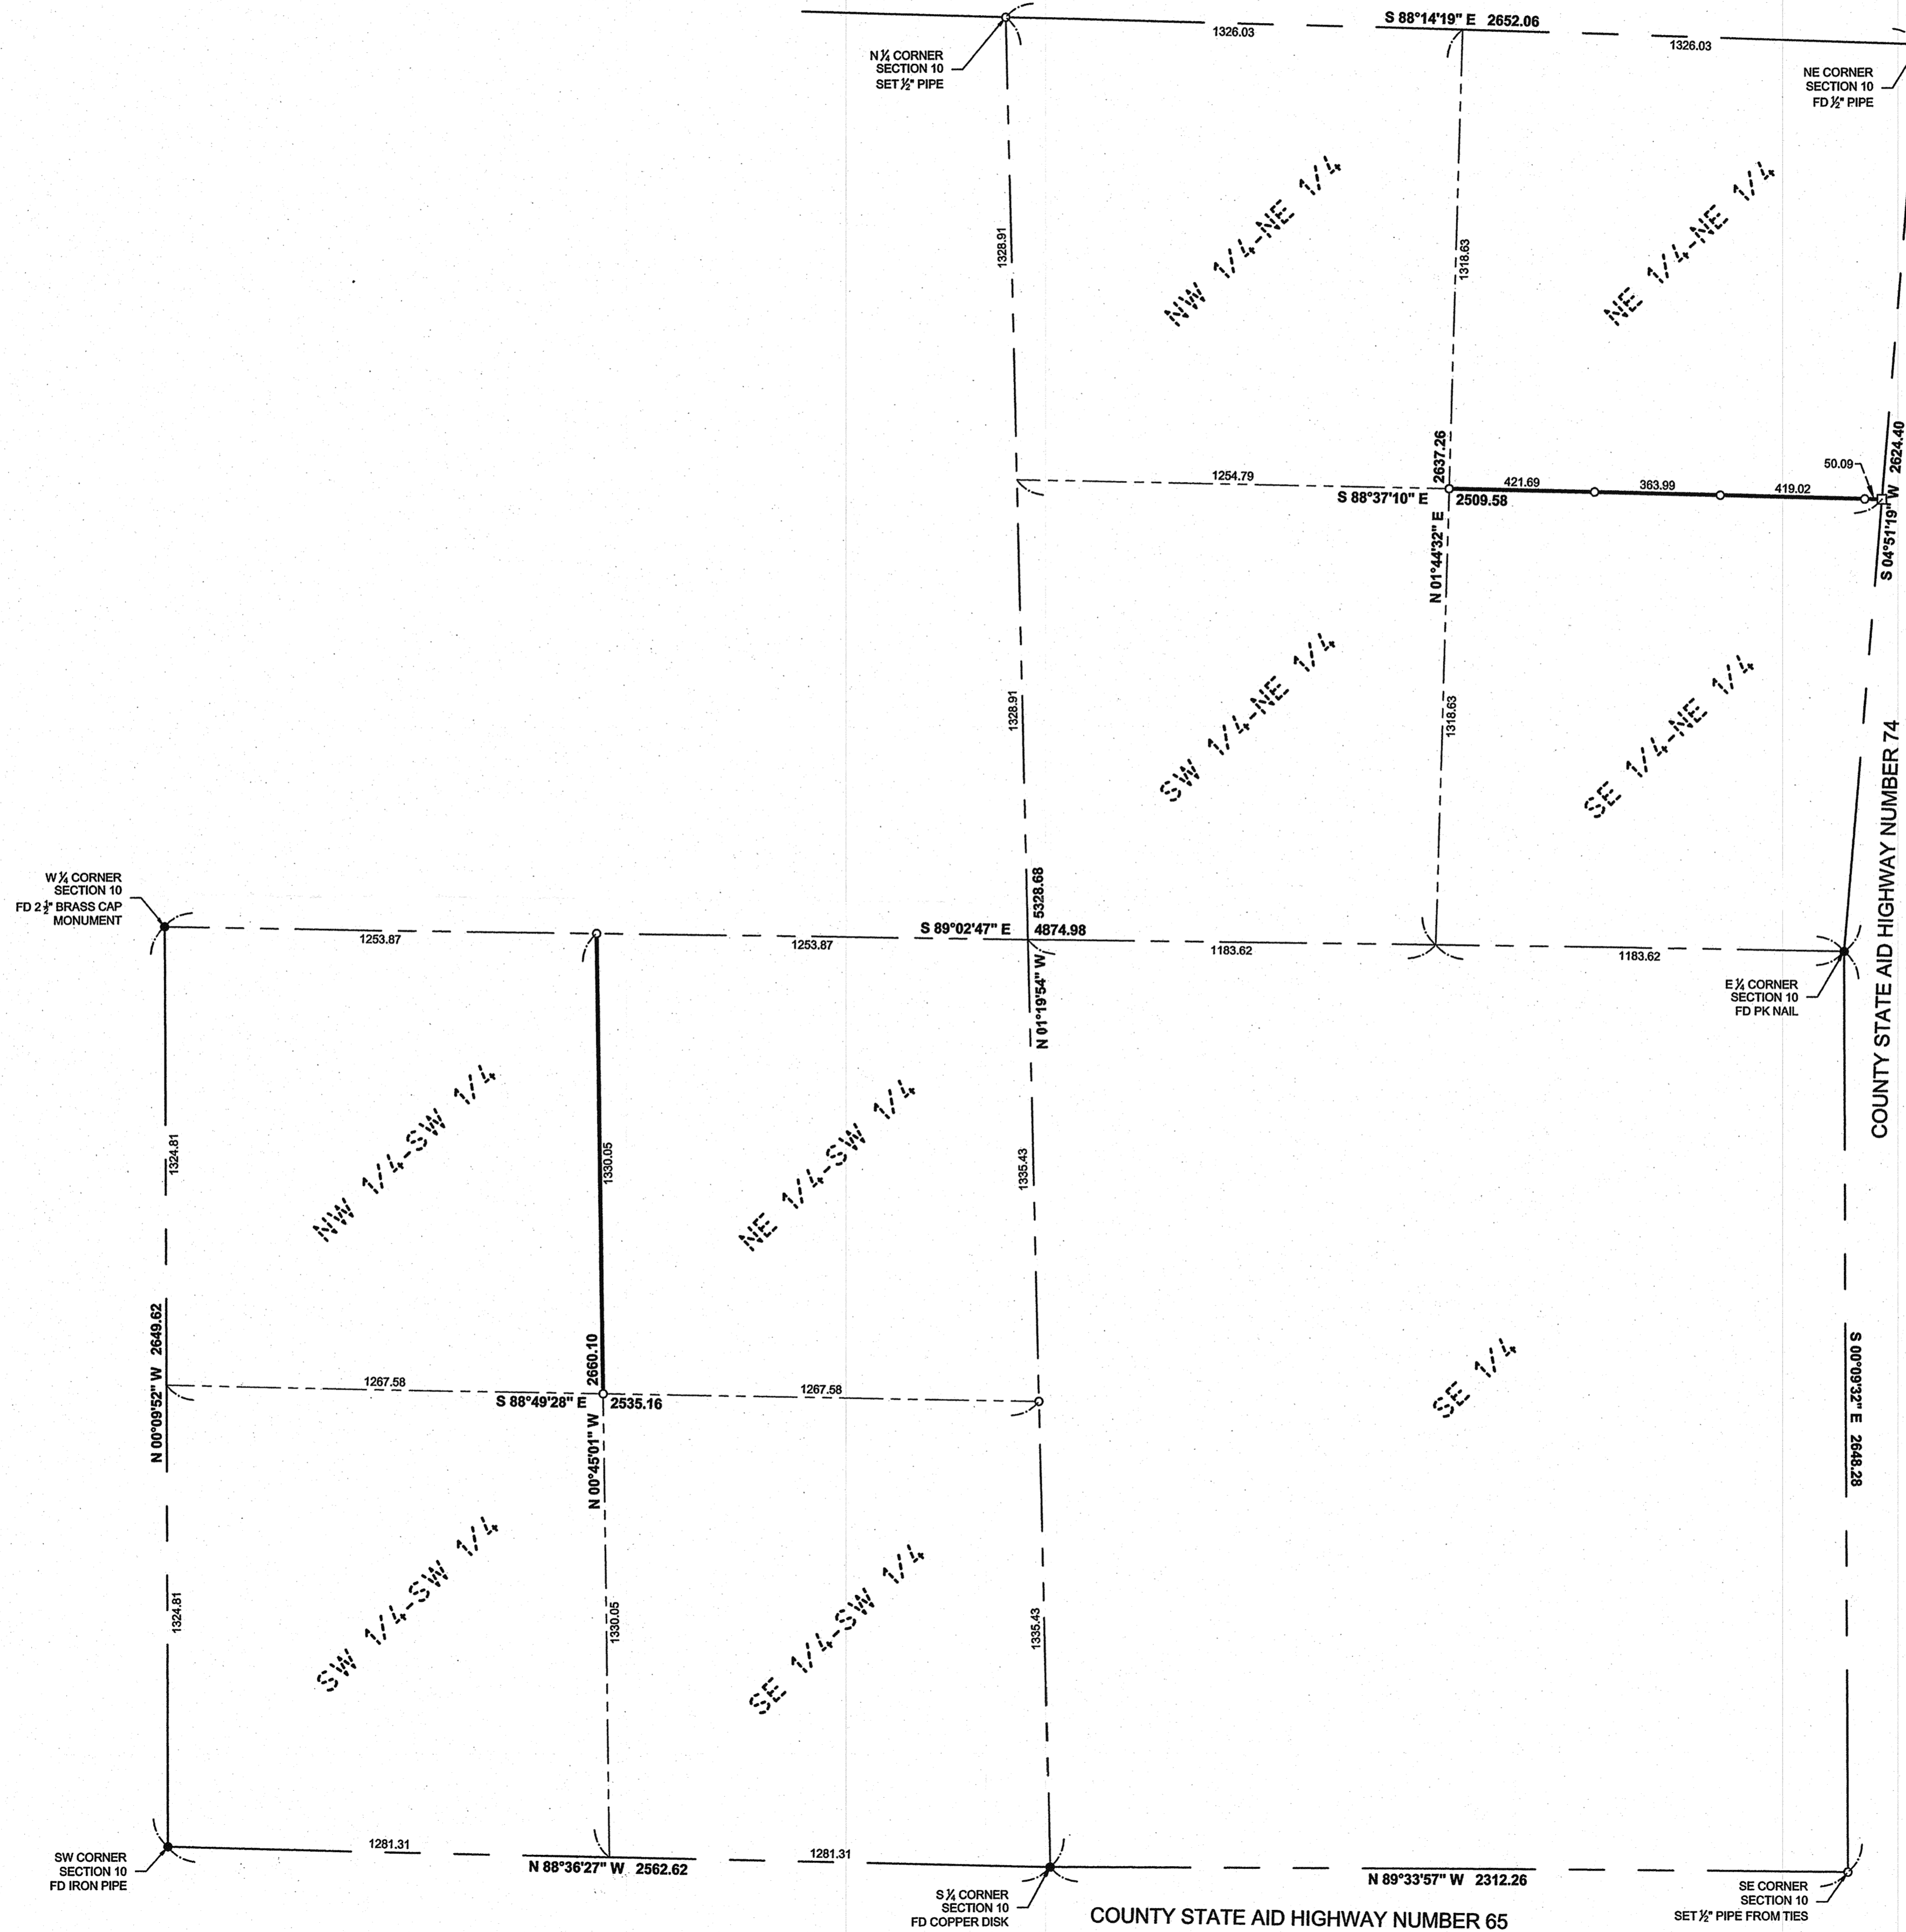

RECEIVED  
# 4163  
MAR 24 2009  
10/13/05  
CASS COUNTY SURVEYOR

PROJECT MANAGER: TLF		PROJECT No.: 092002	DATE: 2-26-2009	REVISIONS DESCRIPTION DATE	BY
CHECKED BY: TLF		FILE NAME: C092002.dwg	SCALE: 1"=300' HORIZ. NONE VERT. NONE		
DRAWN BY: R/JF		FIELD BOOK: BOOK 301 PG. 39			
CERTIFICATE OF SURVEY SHEET 1 OF 1			Dan Swenson 11319 88th Avenue NE Deer River, MN 56636		

© 2009 Landecker & Associates, Inc.  
**Landecker & Associates, Inc.**  
 Engineering • Surveying • Planning  
 Walker, MN 56484  
 Phone: 218-547-1296 Fax: 218-547-2272  
 LIC. NO. 21367

Terry Freeman 2/26/2009 2:54 PM - F:\Drawings\2009\02\02 SWENSON.dwg\CS02002.dwg