

W. J. "BILL" SPAIN Jr.


Registered Land Surveyor No. 2003

ORCHARD 5-5716
218-682-2566

HACKENSACK, MINNESOTA. 56452

PLAT OF SURVEY

NORTH 200 FEET OF GOVT. LOT 10, SEC. 7, T.139 N., R.29 W.
CASS COUNTY, MINNESOTA

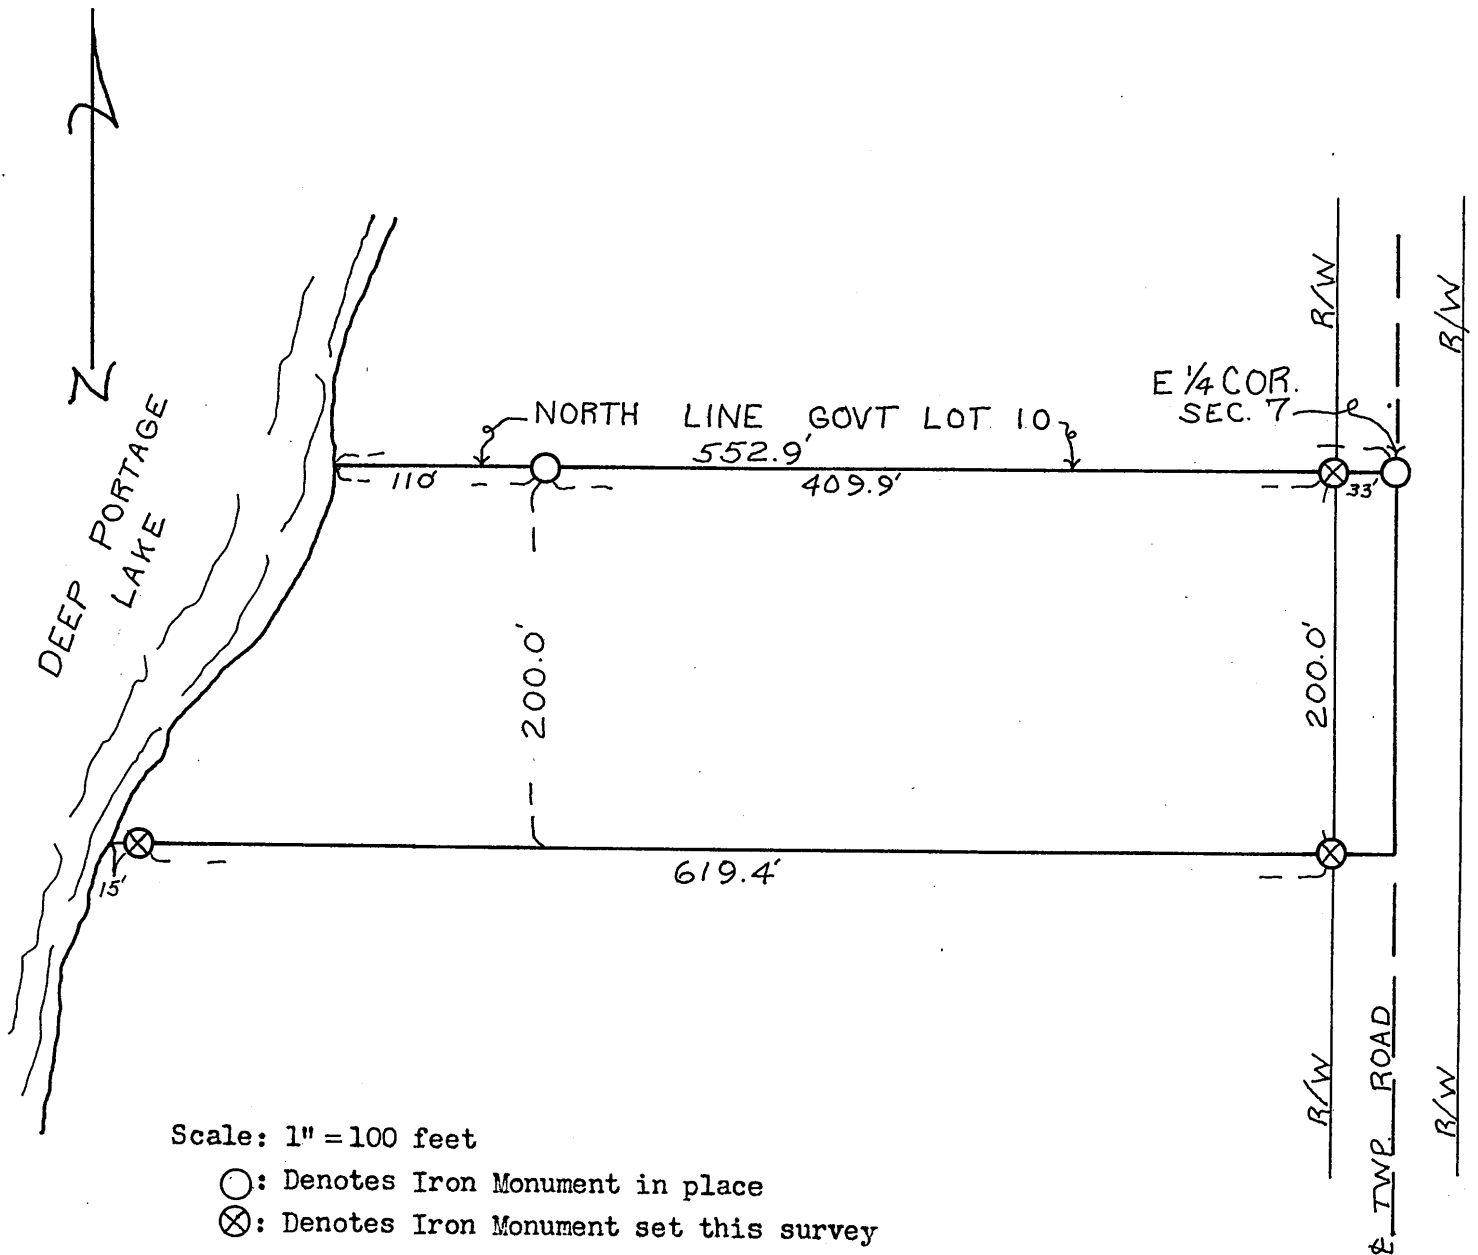

Scale: 1" = 100 feet

- : Denotes Iron Monument in place
- ⊗: Denotes Iron Monument set this survey

CERTIFICATE OF SURVEY

I hereby certify that this survey was made by me or under my direct supervision and that I am a duly registered land surveyor under the laws of the State of Minnesota.

W. J. Spain, Jr.
Registered Surveyor

Reg. No. 2003

Date 13 Sept. 1974

RAM.