

Mr. C. Rottier.

W. J. "BILL" SPAIN Jr.


Registered Land Surveyor No. 2003

HACKENSACK, MINNESOTA 56462

210-682-2566

PLAT OF SURVEY

The south 375.0 feet Gov't. Lot 5 section 5, Cross County, MN., lying and being west of Baby Lake, & west of the point. T. 140 N. R. 29 W. 5th. Prin. Mer. Minn.

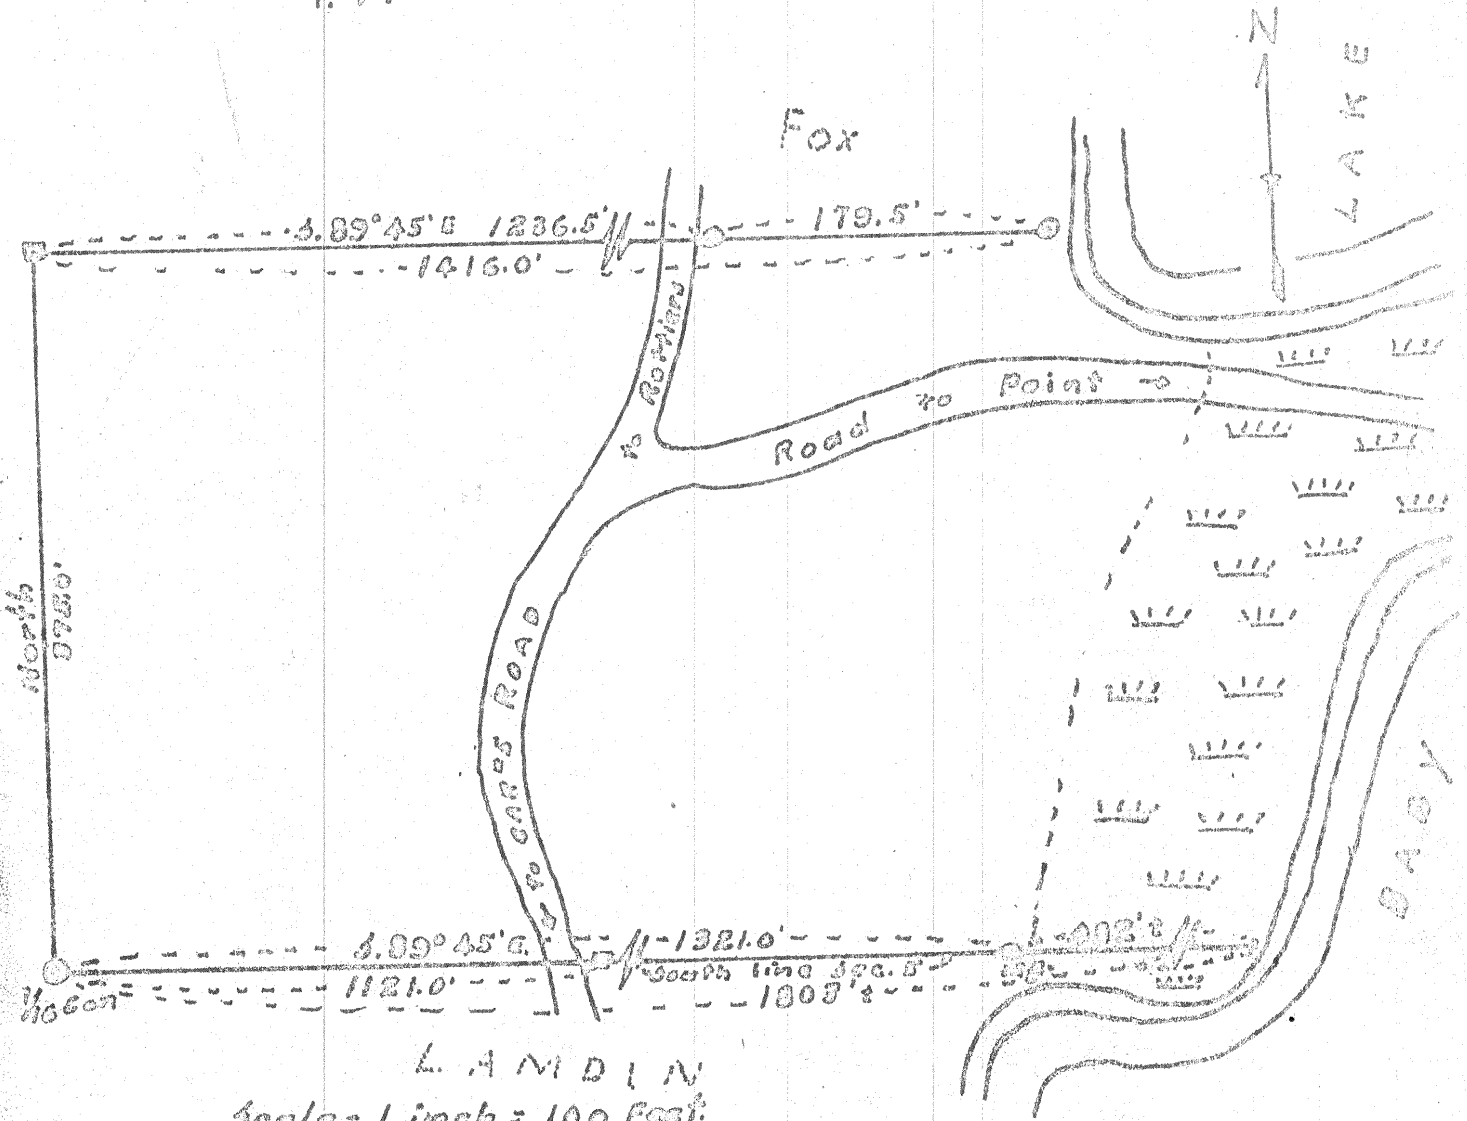

L A N D I N
 Scale = 1 inch = 100 Feet.
 ⊙ Denotes iron monument in place.
 ○ Denotes iron monument placed this survey.
 ⊞ Denotes wood stake.
 Bearings assumed.

CERTIFICATE OF SURVEY

I hereby certify that this survey was made by me or under my direct supervision and that I am a duly registered land surveyor under the laws of the State of Minnesota.

W. J. Spain Jr.
Registered Surveyor

2003
Reg. No.

Date 15 Sept. 1972