

W. J. "BILL" SPAIN, JR. & ASSOCIATES  
Registered Land Surveyor No. 2003  
HACKENSACK, MINN., 56452


ROGER A. MUSTONEN  
HACKENSACK, MINN., 56452  
682-2411

**PLAT OF SURVEY**  
**PART OF GOVT LOT 3, SEC. 28**  
**AND PART OF GOVT LOT 1, SEC. 33, T.139N., R.29W.**  
**CASS COUNTY, MINNESOTA**

I hereby certify that this survey was prepared by me, or under my direct supervision and that I am a duly Registered Land Surveyor under the laws of the State of Minnesota.

*W. J. Spain, Jr.*

Date 11/11/81 Reg. No. 2003

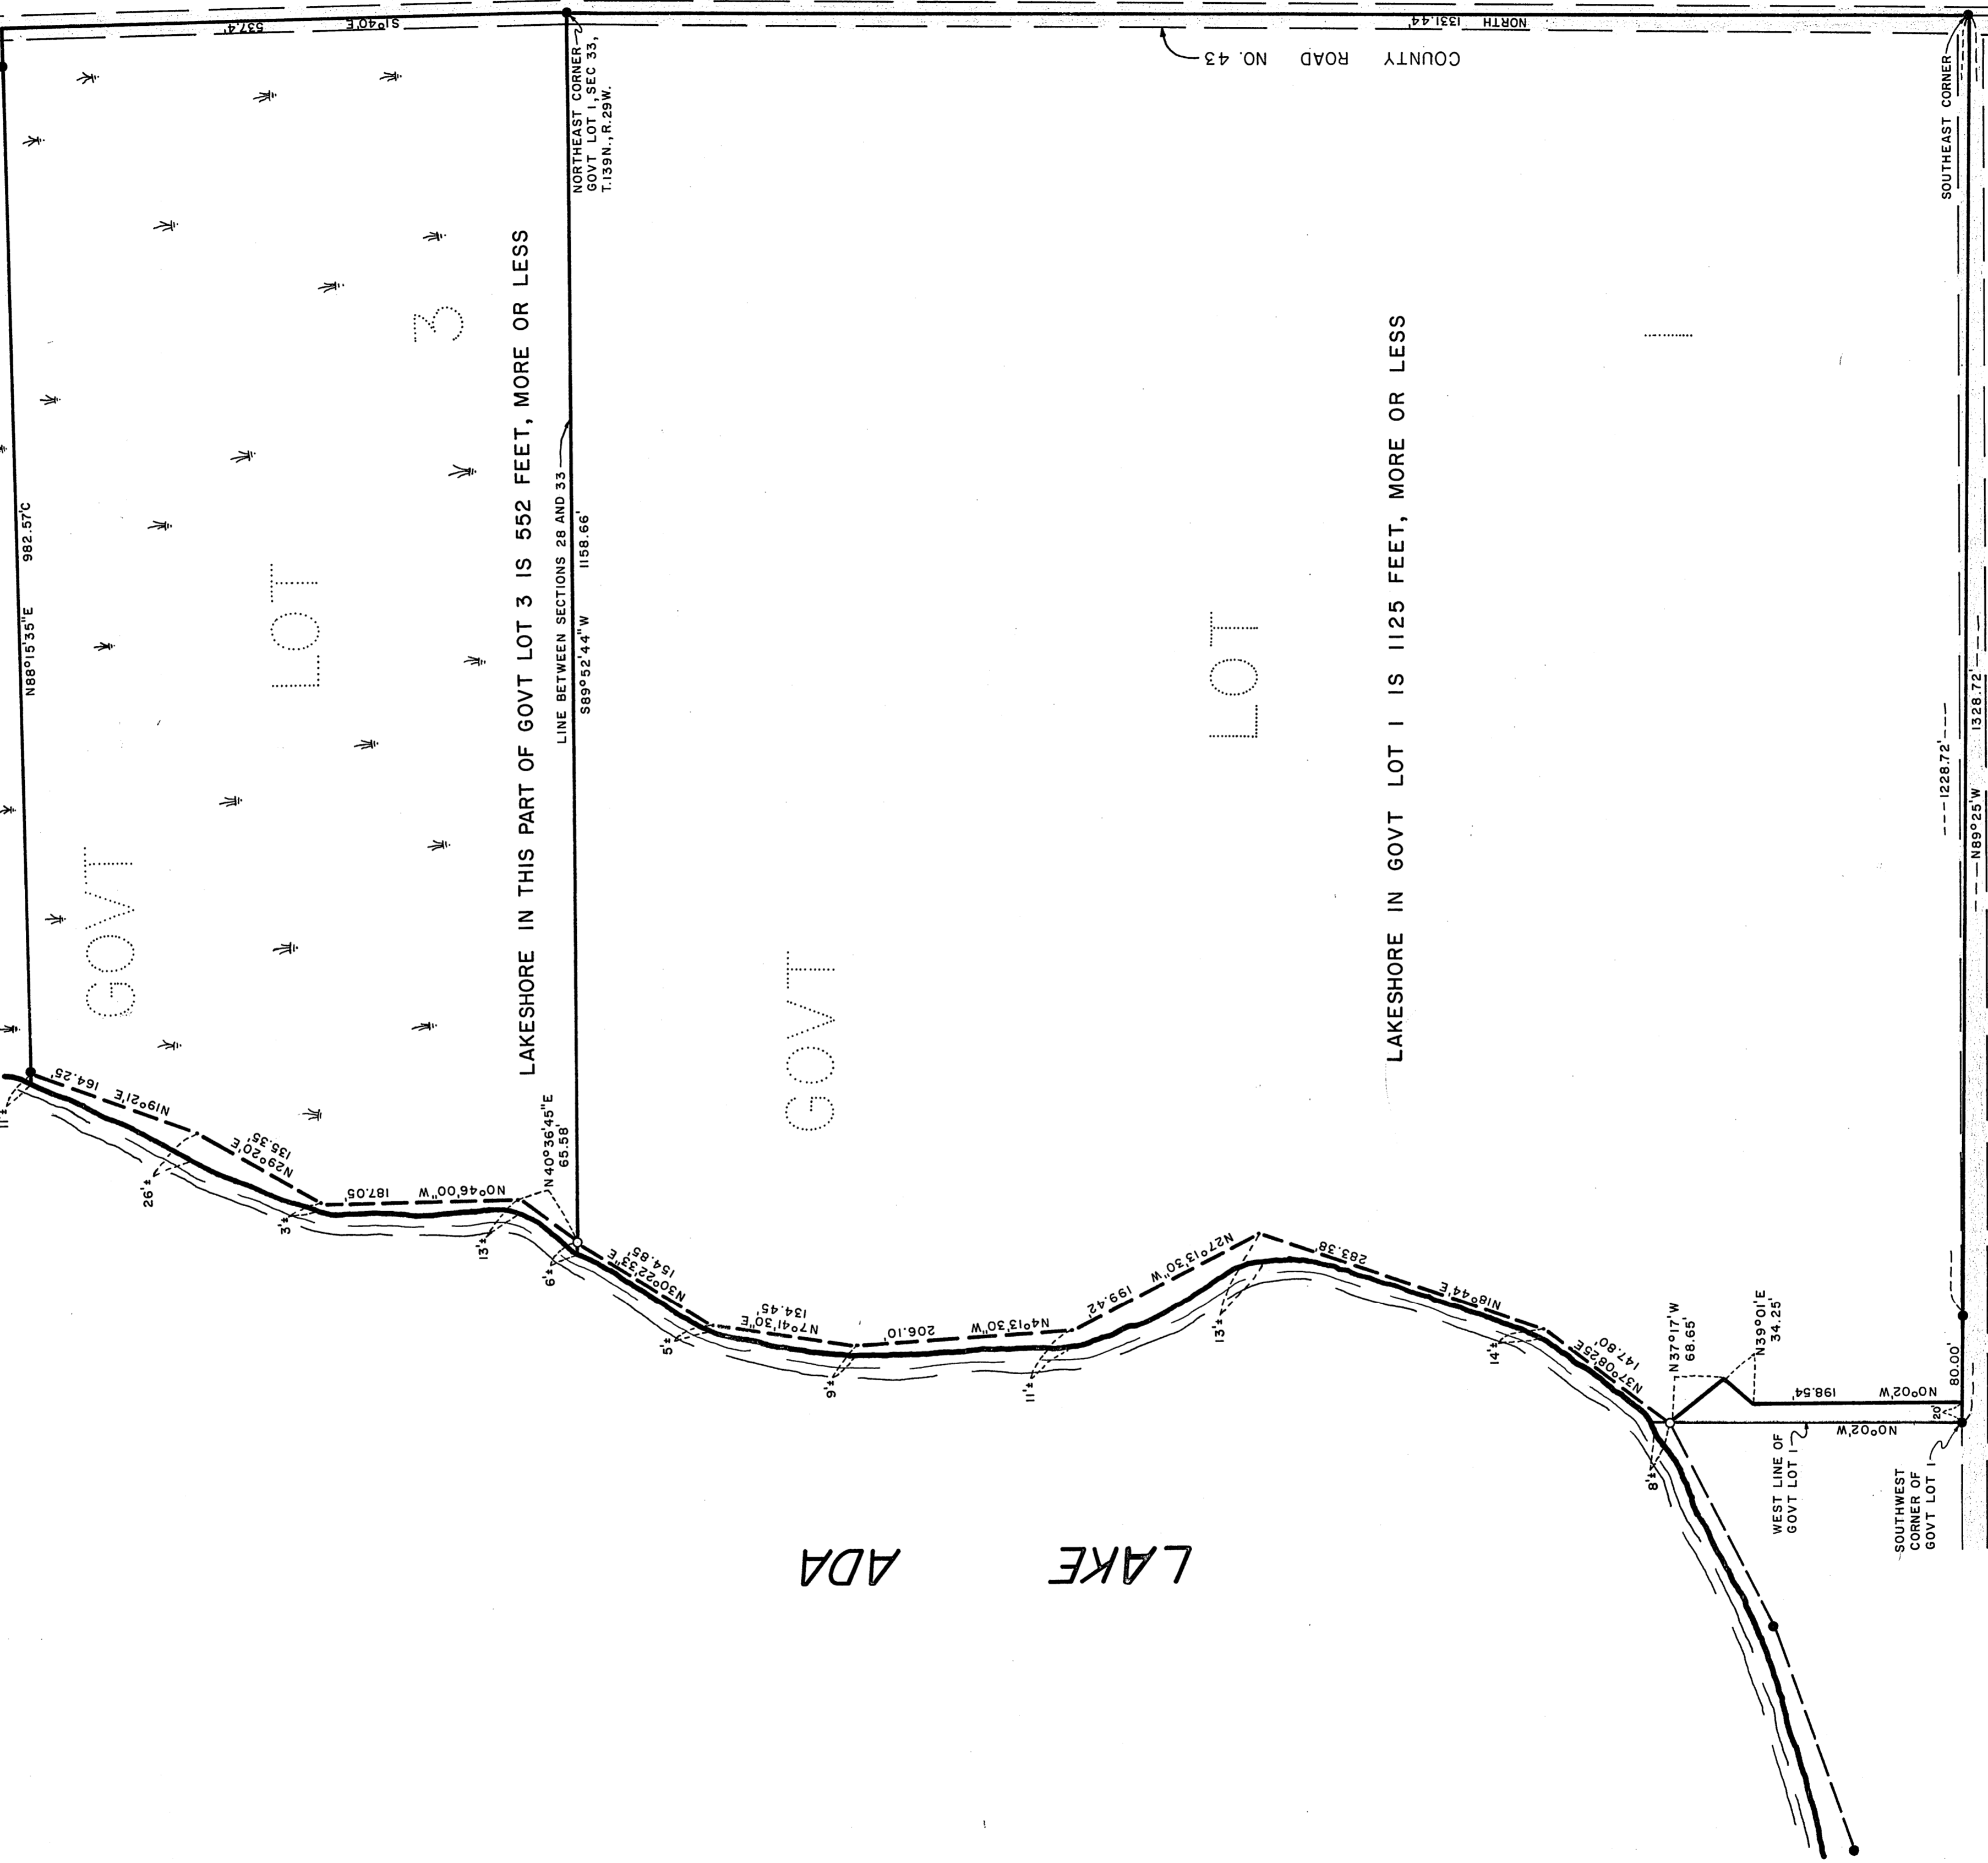

SCALE: 1 INCH = 100 FEET  
● = IRON MONUMENT FOUND IN PLACE  
○ = IRON MONUMENT RE-ESTABLISHED FROM PREVIOUS SURVEY DATA  
≡ = LOW LAND