


# CERTIFICATE OF SURVEY

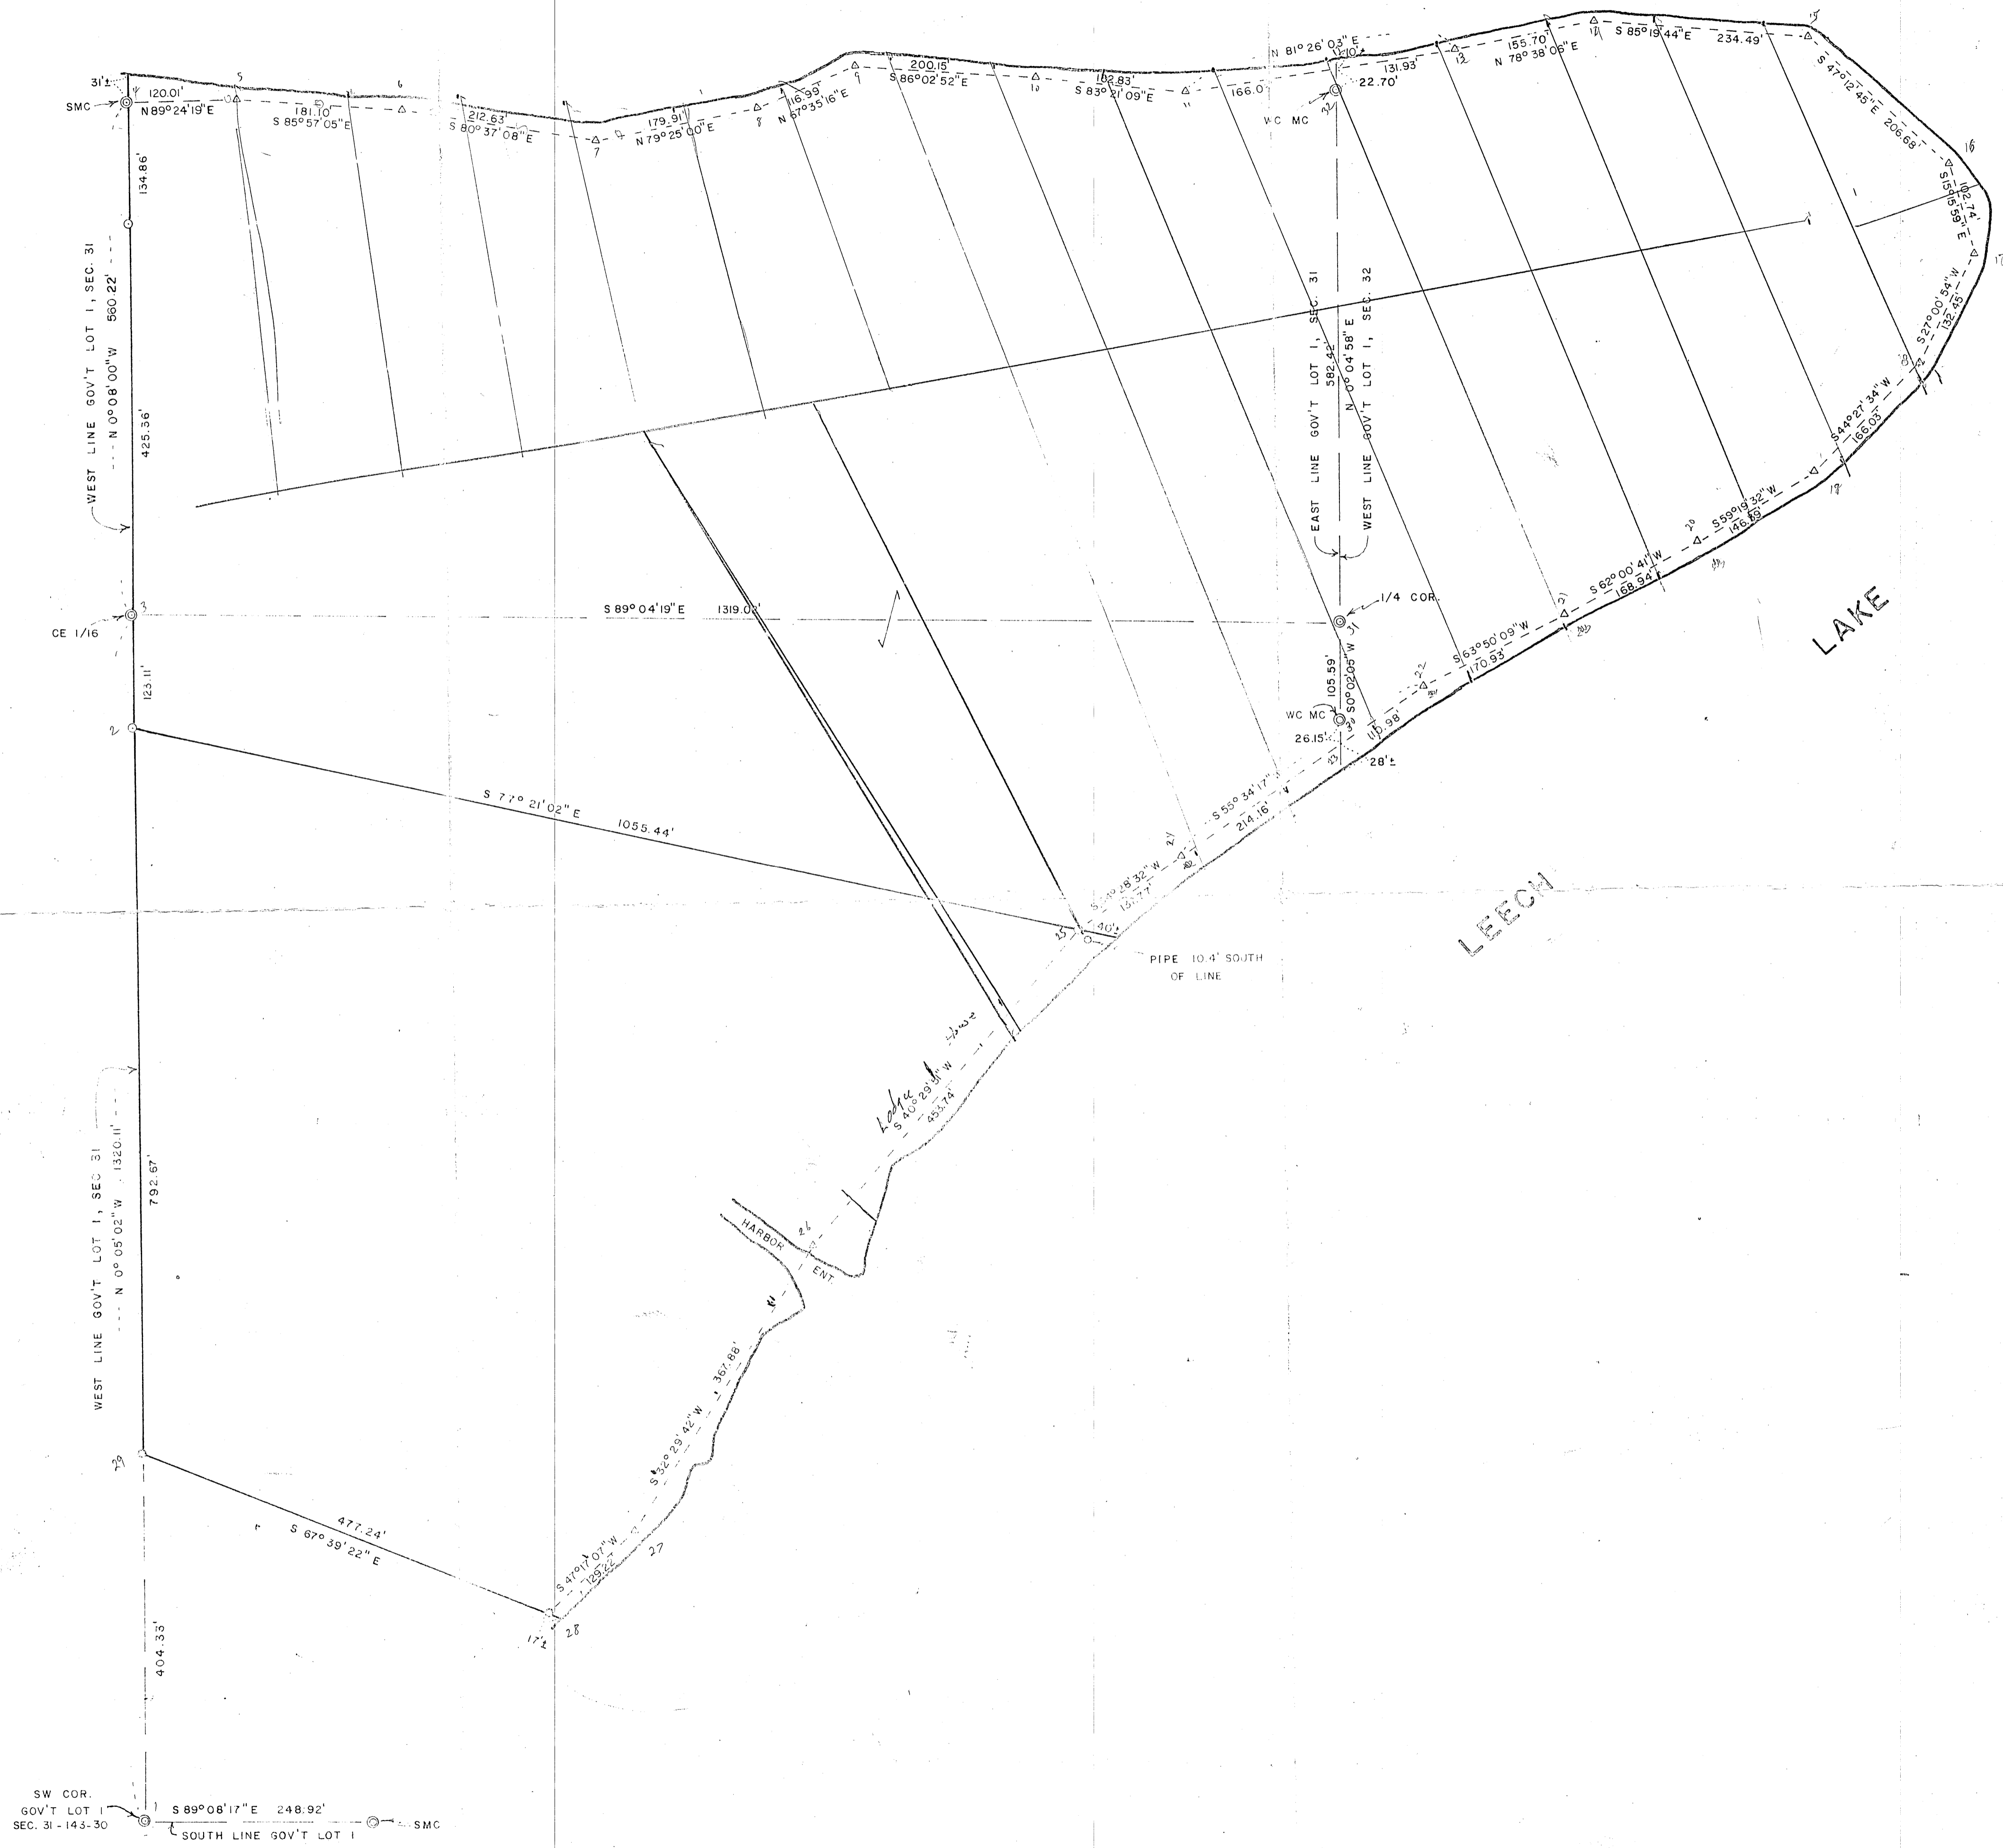

N

SCALE: 1 INCH = 100 FEET  
 © = USGLO BRASS CAP MON. INPL.  
 O = IRON PIPE MON. INPL.  
 Δ = IRON PIPE MON. SET  
 Δ = SPIKE SET  
 ORIENTATION OF THIS BEARING SYSTEM IS ASSUMED

**RECEIVED**  
 # 4498  
 2010  
 GLI 32-143-30  
 GLI 31-143-30  
 COUNTY SURVEYOR

NO.	DATE	REVISION	BY

PART OF GOV'T LOT 1, SEC. 31 &  
 GOV'T LOT 1, SEC. 32,  
 T 143 N, R 30 W, CASS COUNTY, MN.

JAMES R. COTE - DAVID E. FILKINS

**GARY STEVENSON & ASSOCIATES, INC.**  
 Land Surveying & Consulting Engineering  
 WALKER, MINNESOTA 56484  
 (507) 347-1273