


CERTIFICATE OF SURVEY
W 1/2-NW 1/4, SEC. 15,
T. 133 N., R. 30 W.

NW COR.
 W1/2-NW1/4

NORTH LINE W1/2-NW1/4
 S 88°55'42"E 1333.06'

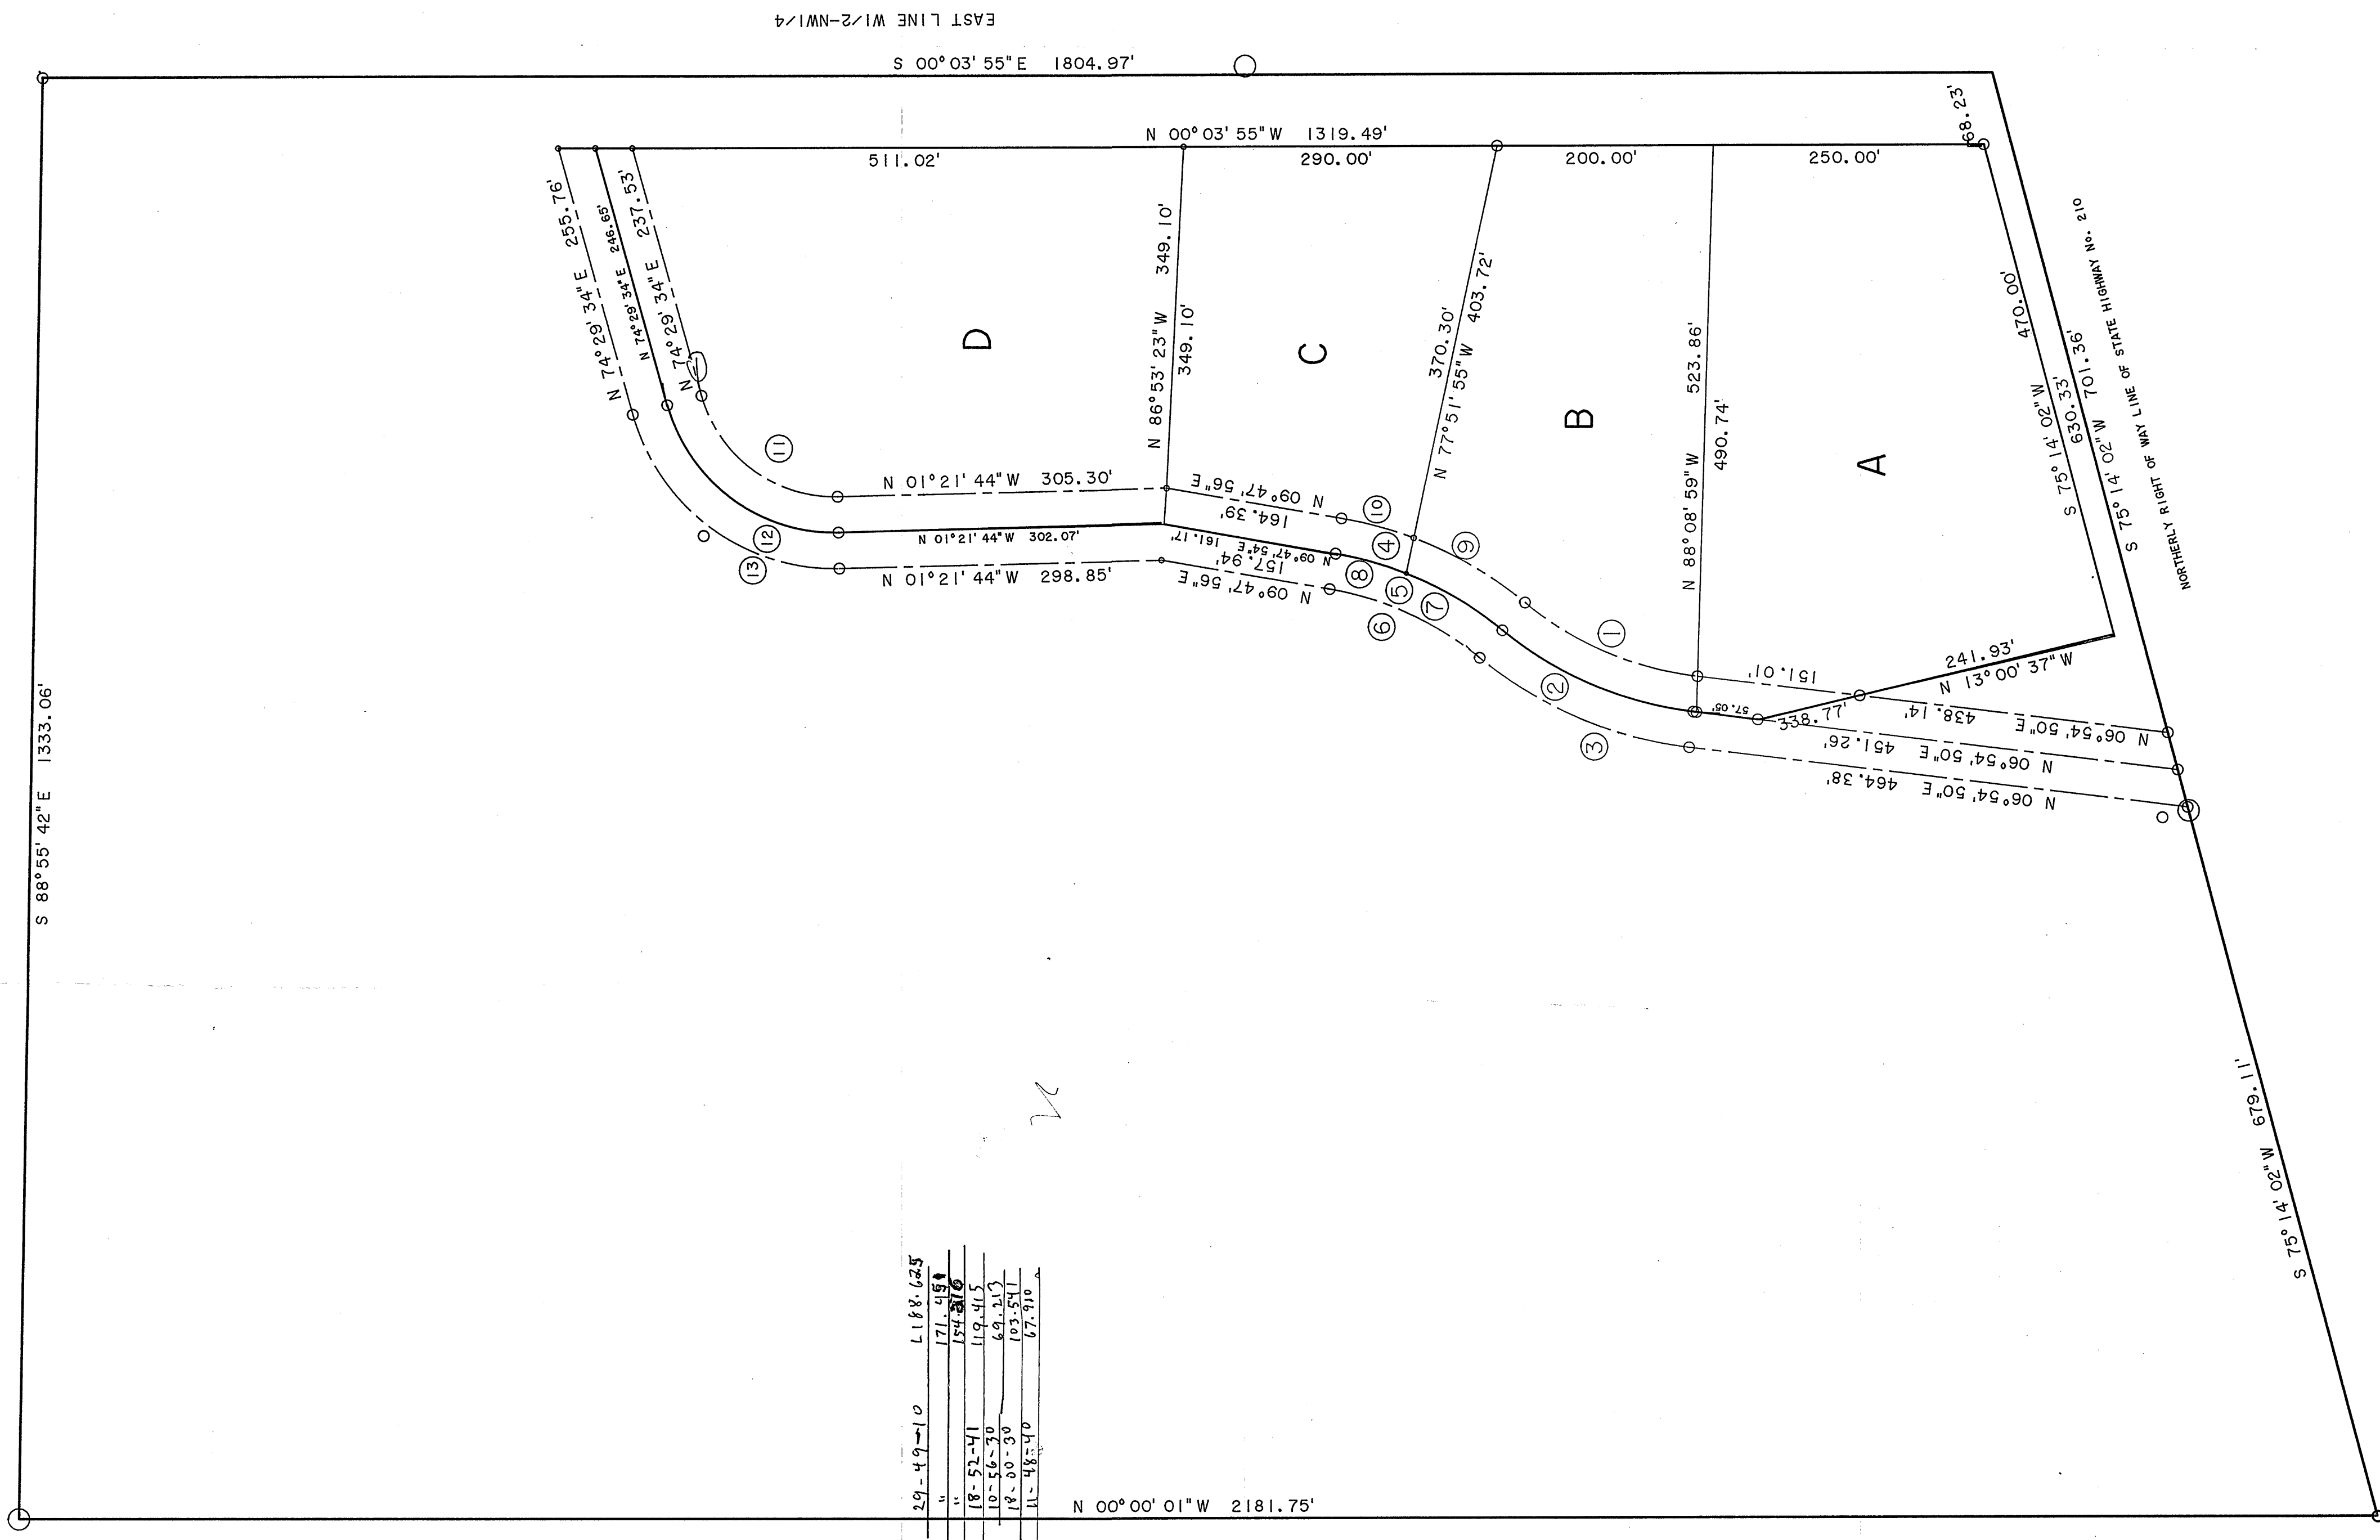


CURVE	RADIUS	LENGTH	DELTA
1	307.82'	175.70'	32°42'15"
2	340.82'	194.54'	32°42'15"
3	373.82'	213.38'	32°42'15"
4	382.43'	2088.60'	330°10'50"
5	329.43'	1888.43'	330°10'50"
6	286.43'	1708.26'	330°10'50"
7	322.43'	2376.04'	344°05'30"
8	329.43'	1988.54'	344°05'30"
9	329.43'	2001.97'	348°11'20"
10	127.41'	158.68'	75°51'18"
11	150.41'	212.37'	75°51'18"
12	193.41'	256.06'	75°51'18"

WEST LINE W1/2-NW1/4
 N 00°00'01"W 2181.75'

29-49-10 L1188.625
 171.413
 154.819
 18-22-41
 19-41-5
 18-30-20
 11-38-40
 87.311

Scale 1" = 100'
 = Iron monument in place
 = 1/2" re-bar monument established
 = Low Wet Area

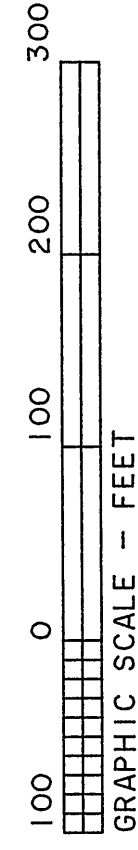

I hereby certify that this survey plan or report was prepared by me, and that I am a duly Licensed Land Surveyor under the laws of the State of Minnesota.

Date: _____ Lic. No. _____

