


CERTIFICATE OF SURVEY
 PART OF GOVT. LOT 6, SEC. 33,
 T.141 N., R.28 W.

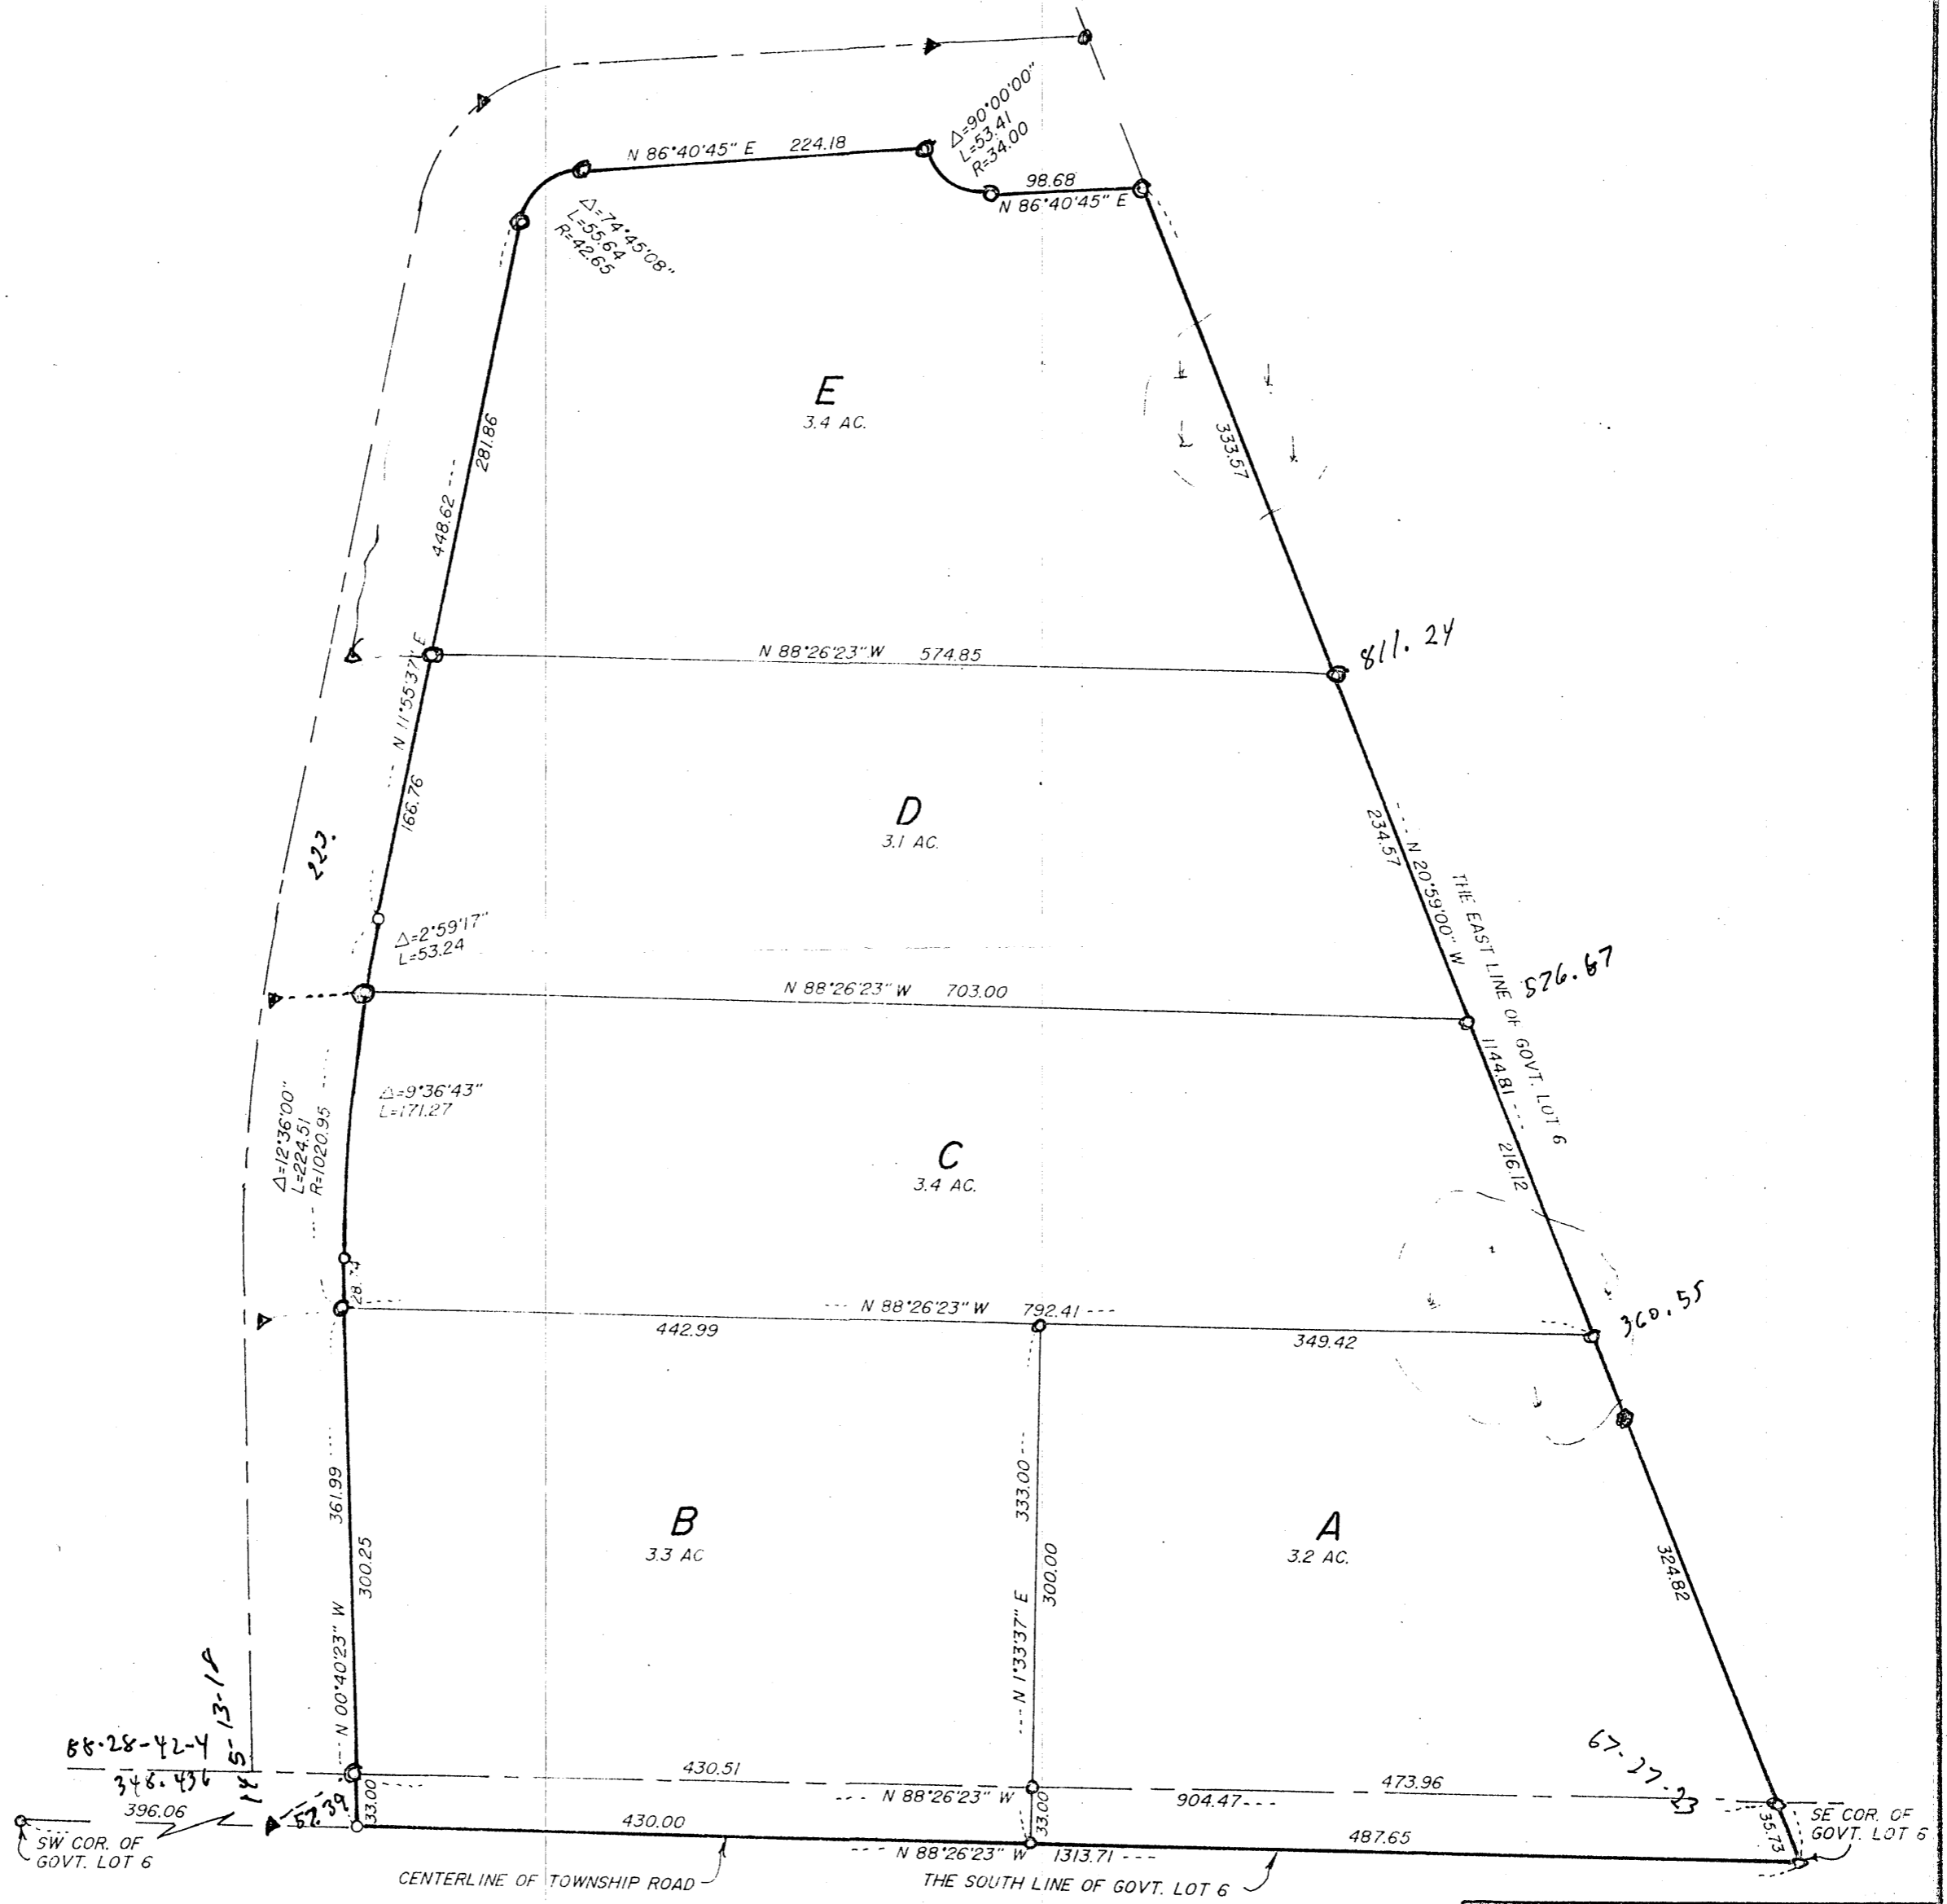

SCALE 1"=100'
 ○=IRON MONUMENT IN PLACE
 ○=IRON RE-BAR MONUMENT ESTABLISHED
 ♣=LOW WET AREA

CURO SURVEYING, HACKENSACK, MINN. 56452, TELE. No. 218-675-6697

RECEIVED
 # 4511
 2010
 GLG 33-141-28
COUNTY SURVEYOR

I HEREBY CERTIFY THAT THIS SURVEY PLAN OR REPORT WAS PREPARED BY ME, AND THAT I AM A DULY REGISTERED LAND SURVEYOR UNDER THE LAWS OF THE STATE OF MINNESOTA.
Walter E. Ross
 DATE 7-5-94 REG. No. 11395