


PLAT OF SURVEY
 N. 200 FT. OF S. 1100 FT.
 OF GOVT LOT 10, SEC. 15
 T. 139 N., R. 29 W.

15-139-29

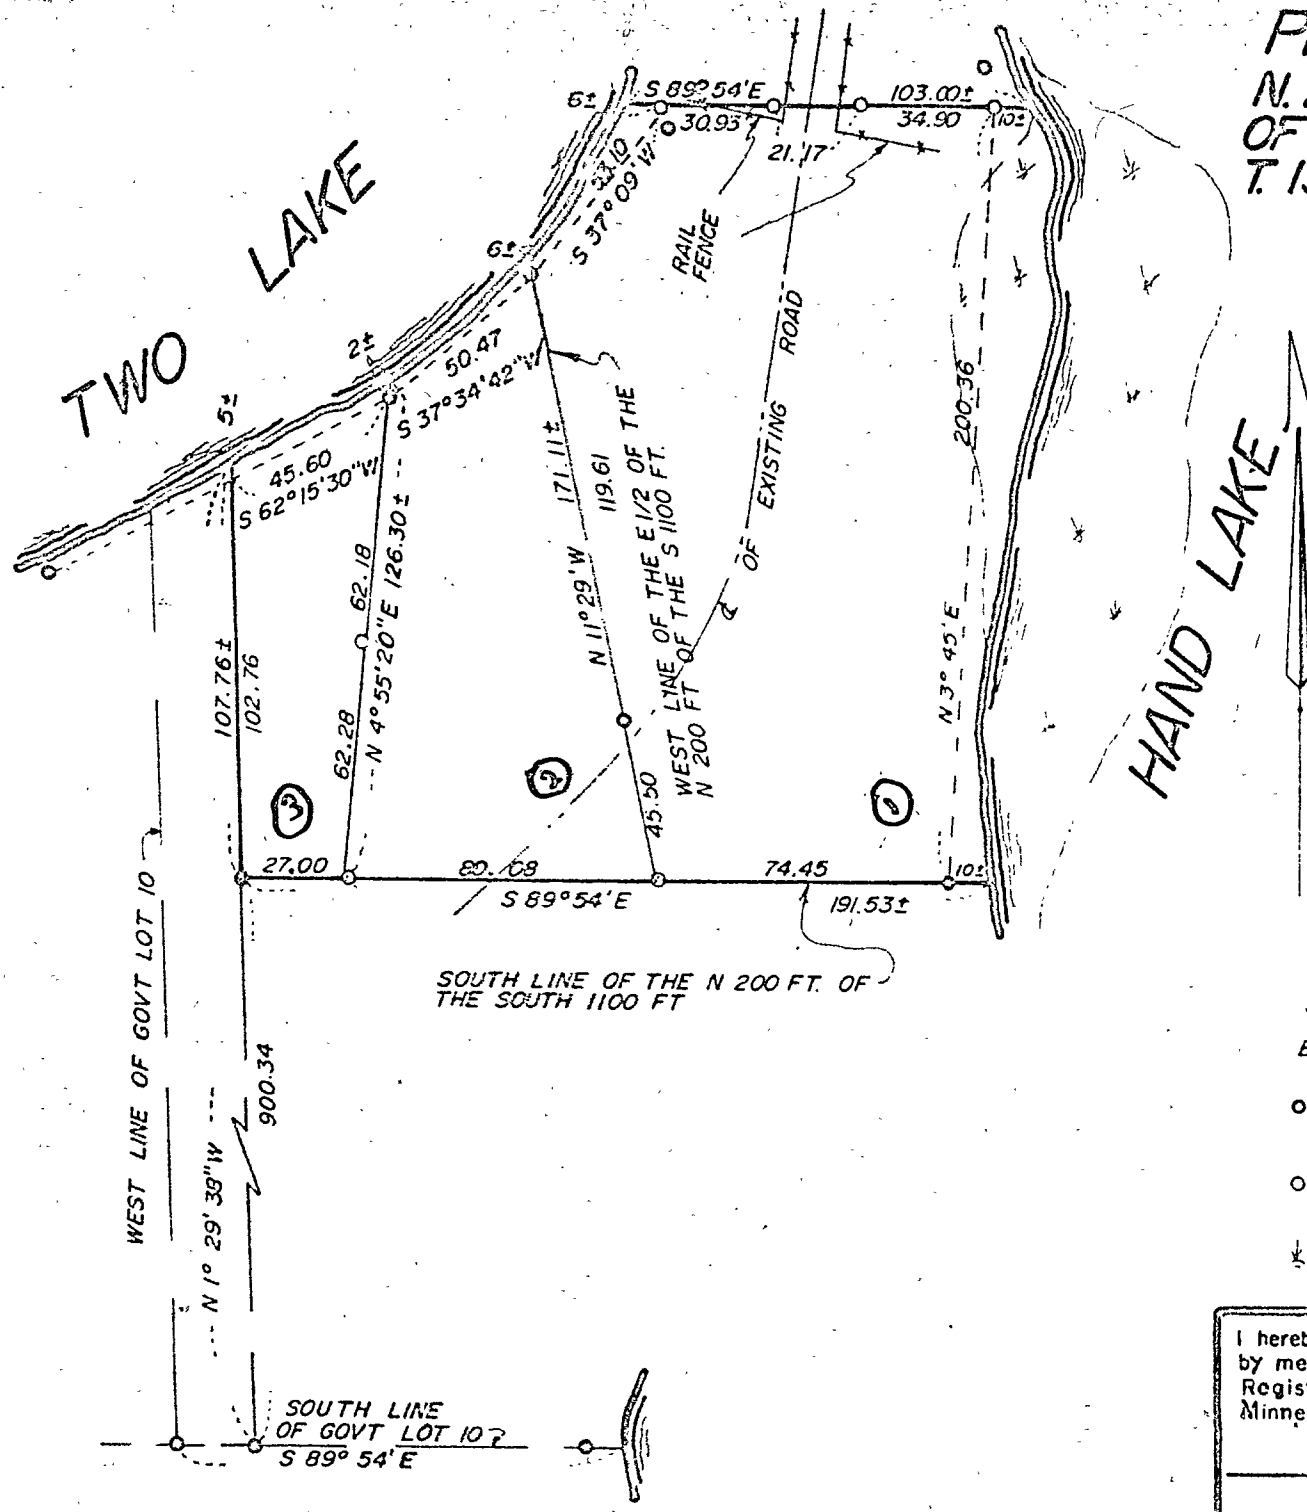

SCALE 1" = 50'
 BEARINGS ASSUMED
 O=IRON PIPE MON IN PLACE
 O=IRON PIPE MON STAMPED
 11395 ESTABLISHED
 ♣ = LOW WET AREA


I hereby certify that this survey, plan, or report was prepared by me or under my direct supervision and that I am a duly Registered Land Surveyor under the laws of the State of Minnesota.

Walter E. Lars
 Licensed 6-7-74 N.D.C.

DATE 10-5-77 REG. No. 11395

PLAT OF SURVEY
 N. 200 FT. OF S. 1100 FT.
 OF GOVT LOT 10, SEC. 15
 T. 139 N., R. 29 W.

15-139-29

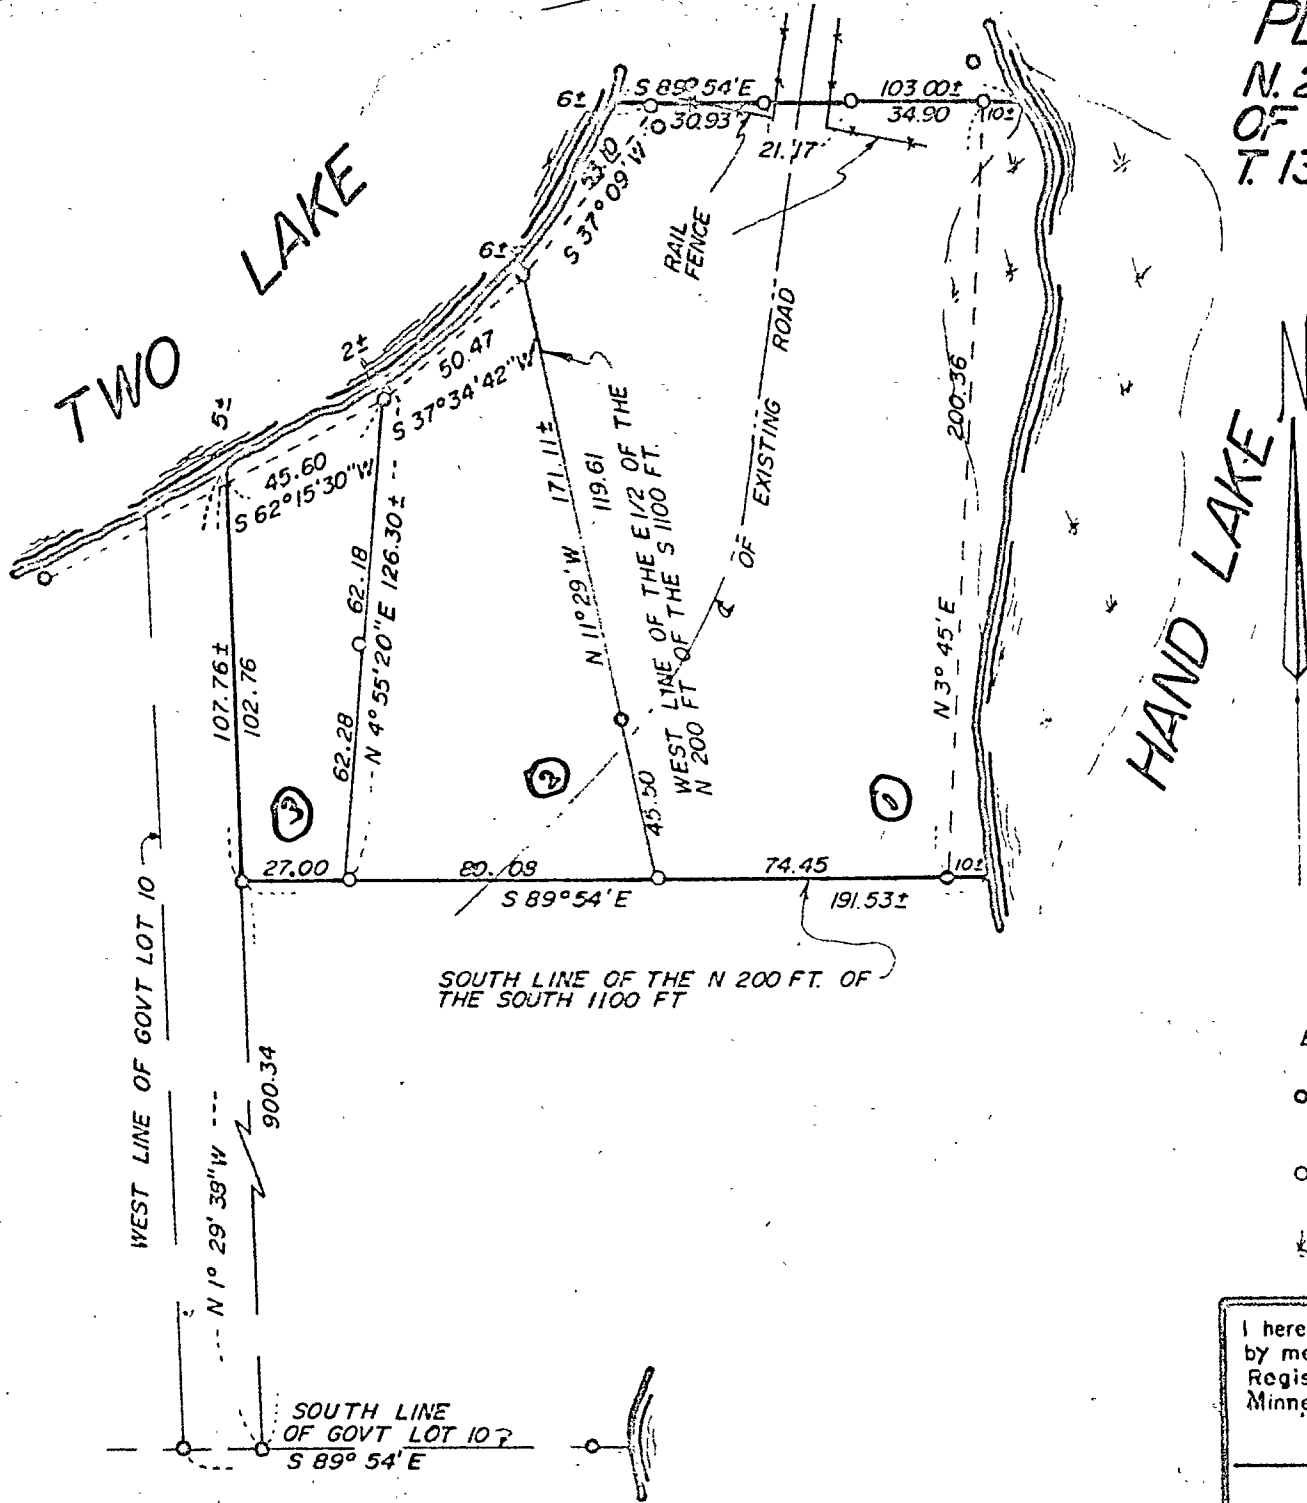

SCALE 1" = 50'
 BEARINGS ASSUMED
 ○ = IRON PIPE MON IN PLACE
 ○ = IRON PIPE MON STAMPED
 11395 ESTABLISHED
 ✕ = LOW WET AREA

I hereby certify that this survey, plan, or report was prepared by me or under my direct supervision and that I am a duly Registered Land Surveyor under the laws of the State of Minnesota.

Walter E. Carr
 Minnesota 2-7-78 W.E.C.

DATE 10-5-77 REG. No. 11395