


# PLAT OF SURVEY

PART OF GOV'T. LOT 2, SEC. 34, T.141N., R.31W.

SCALE: 1 INCH = 100 FEET  
○ - IRON PIPE MONUMENT

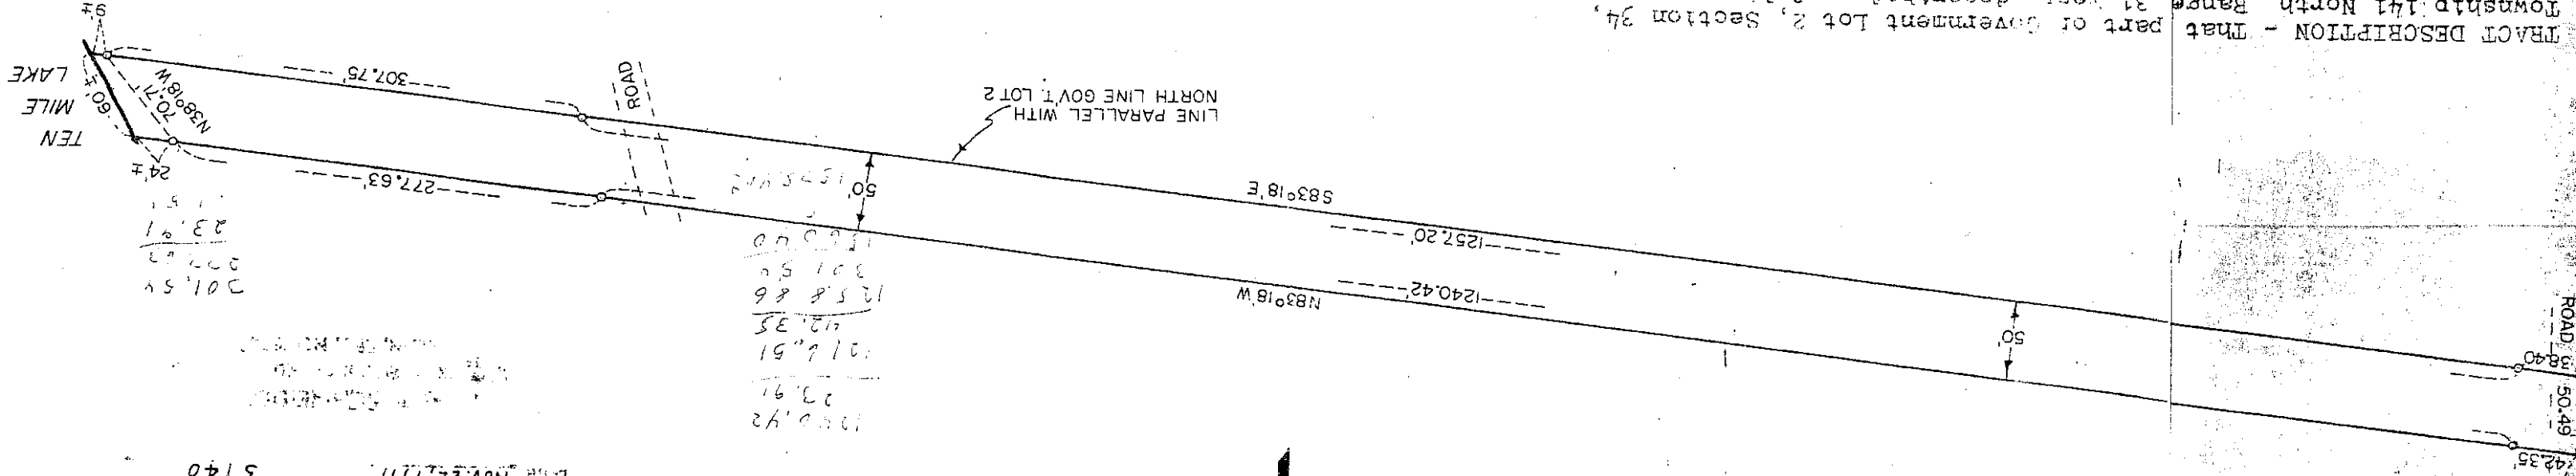

1200.42  
23.91  
1016.51  
42.35  
1258.86  
301.54  
1565.40  
50' 1575.41'

201.54  
222.23  
23.91  
1.51  
24.7

*R. F. Alexander*  
Date Nov. 22, 1971  
5740

TRACT DESCRIPTION - That part of Government Lot 2, Section 34, Township 141 North, Range 31 West, described as follows:  
Commencing at the northwest corner of said Lot 2; thence south 1 degree 17 minutes east 1019.51 feet along the west line of said Lot 2 to the point of beginning of the tract to be described; thence south 1 degree 17 minutes east 50.49 feet along the west line of said Lot 2; thence south 83 degrees 18 minutes east 1612 feet, more or less, along a line which is parallel with the north line of said Lot 2, to the shore of Ten Mile Lake; thence northwesterly 60 feet, more or less, along said shore to the point on said shore which is south 83 degrees 18 minutes east from the point of beginning; thence north 83 degrees 18 minutes west 1584 feet, more or less, along a line which is parallel with the north line of said Lot 2, to the point of beginning.  
Subject to easements for existing public roads.

#4810