


**CERTIFICATE OF SURVEY**  
 PART OF GOVT. LOT 2, SEC. 18,  
 T. 140 N., R. 28 W

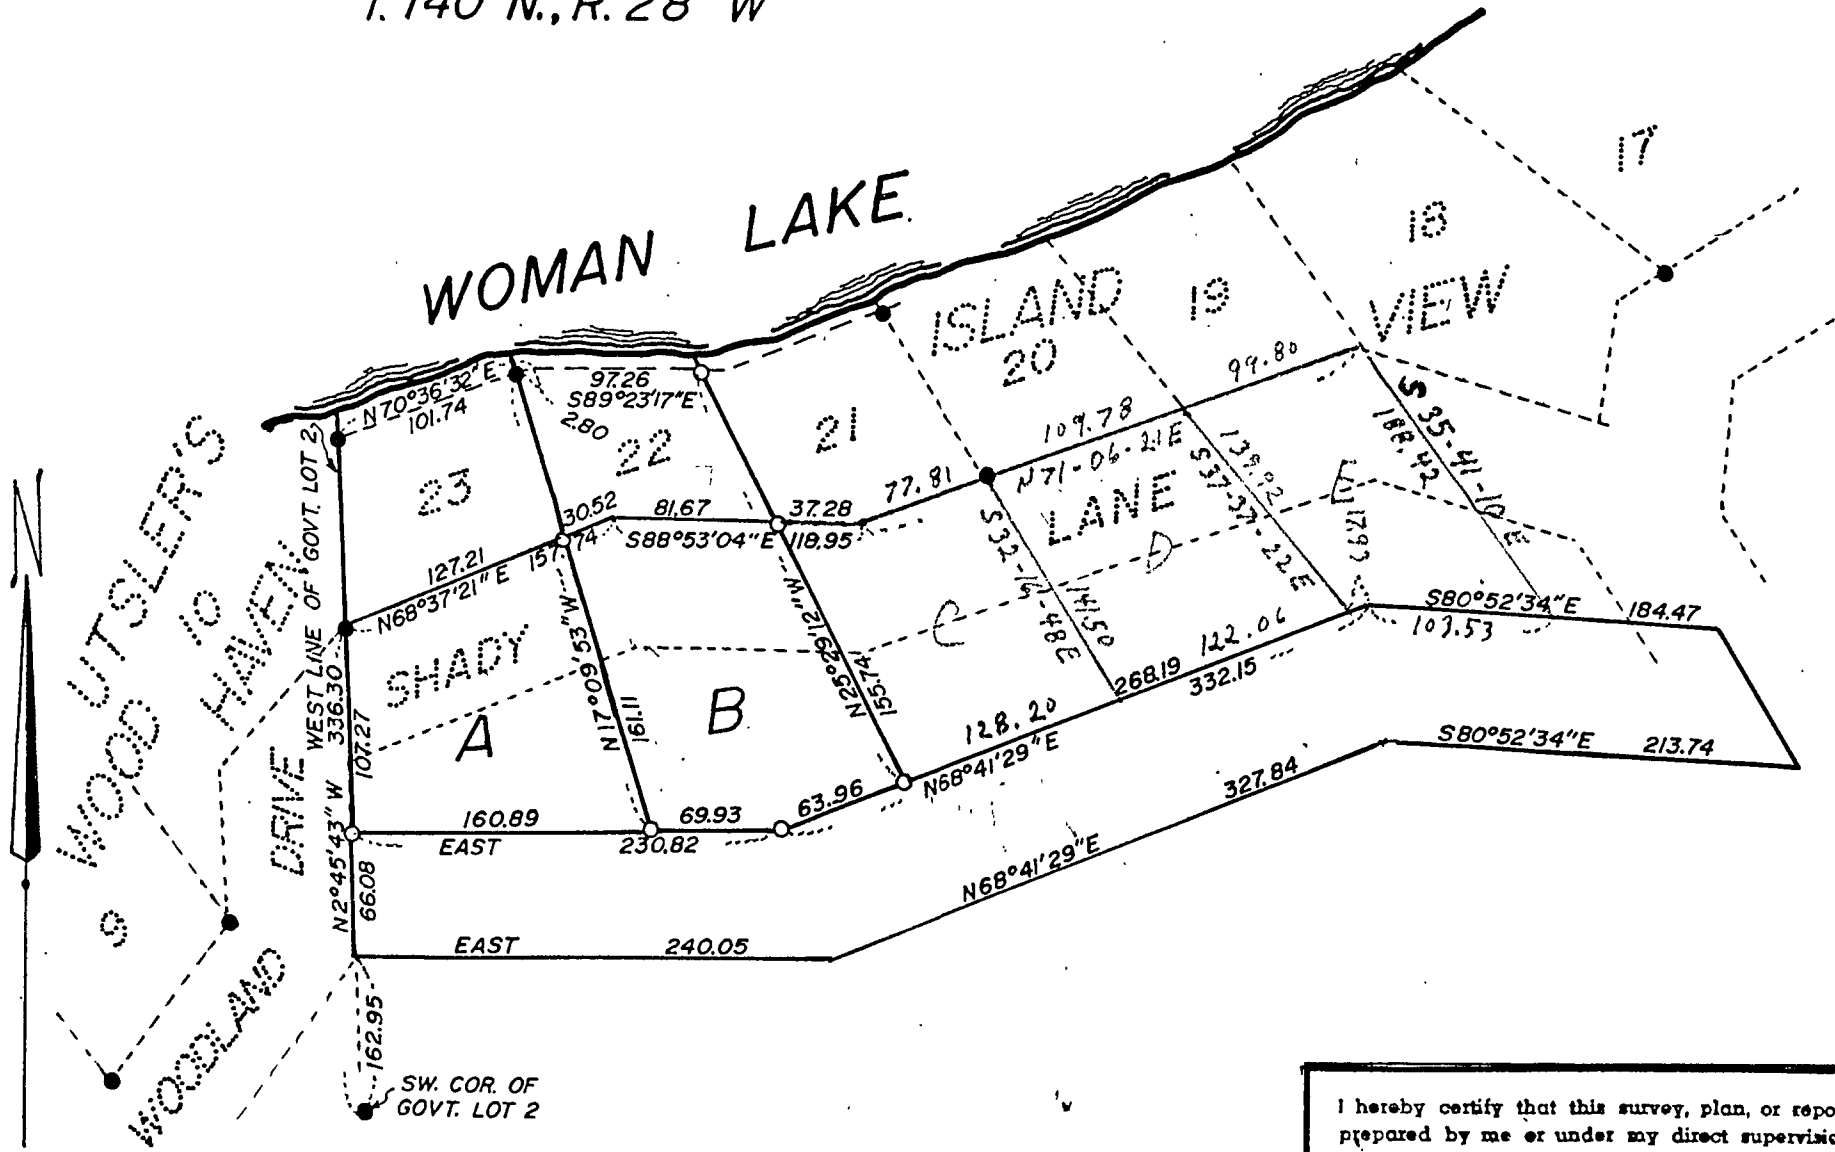

SCALE 1" = 100'

● = IRON MONUMENT IN PLACE


○ = 2" IRON PIPE MONUMENT ESTABLISHED

I hereby certify that this survey, plan, or report was prepared by me or under my direct supervision and that I am a duly Registered Land Surveyor under the laws of the State of Minnesota.

*Walter E. ...*

Date 8-20-85 Reg. No. 11395

**CERTIFICATE OF SURVEY**  
**LOCATION OF EXISTING ROAD**  
**WITHIN ROAD EASEMENT**  
**PART OF GOVT. LOT 2, SEC. 18**  
**T. 140 N., R. 28 W.**

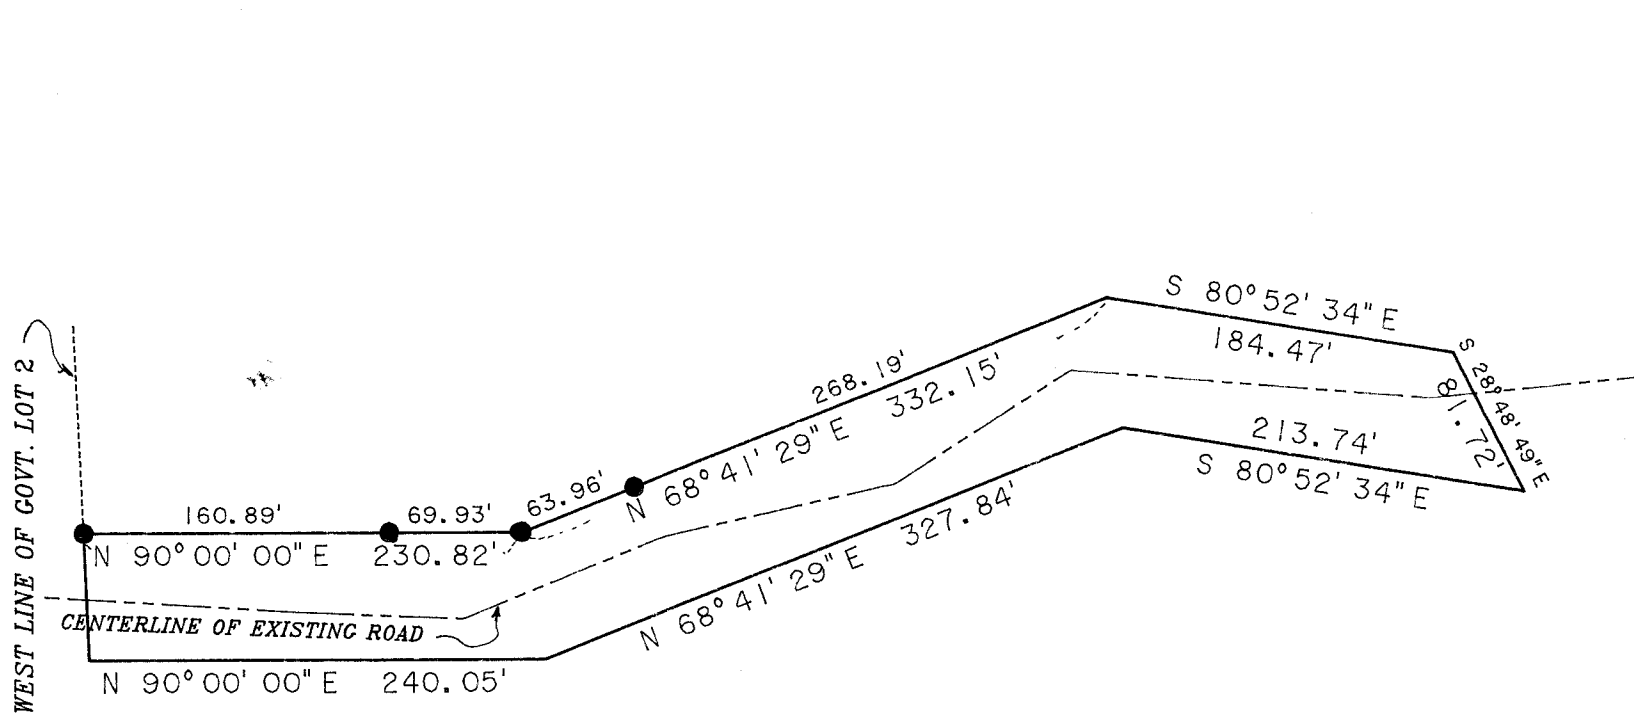

SCALE 1" = 100'

- = IRON MONUMENT FOUND IN PLACE
- = 1/2" RE-ROD MONUMENT ESTABLISHED
- = LOW WET AREA

I hereby certify that this survey plan or report was prepared by me, and that I am duly licensed land surveyor under the laws of the State of Minnesota.

*Walter E. [Signature]*  
 Date: 7-23-96 Lic. No. 11395