


NW. COR. OF
SEC. 14

CERTIFICATE OF SURVEY

PART OF GOVT. LOTS 1 & 2 OF SECTION 14,
T. 140 N., R. 29 W.

WEST LINE OF SEC. 14
51°44'46"E
1319.60

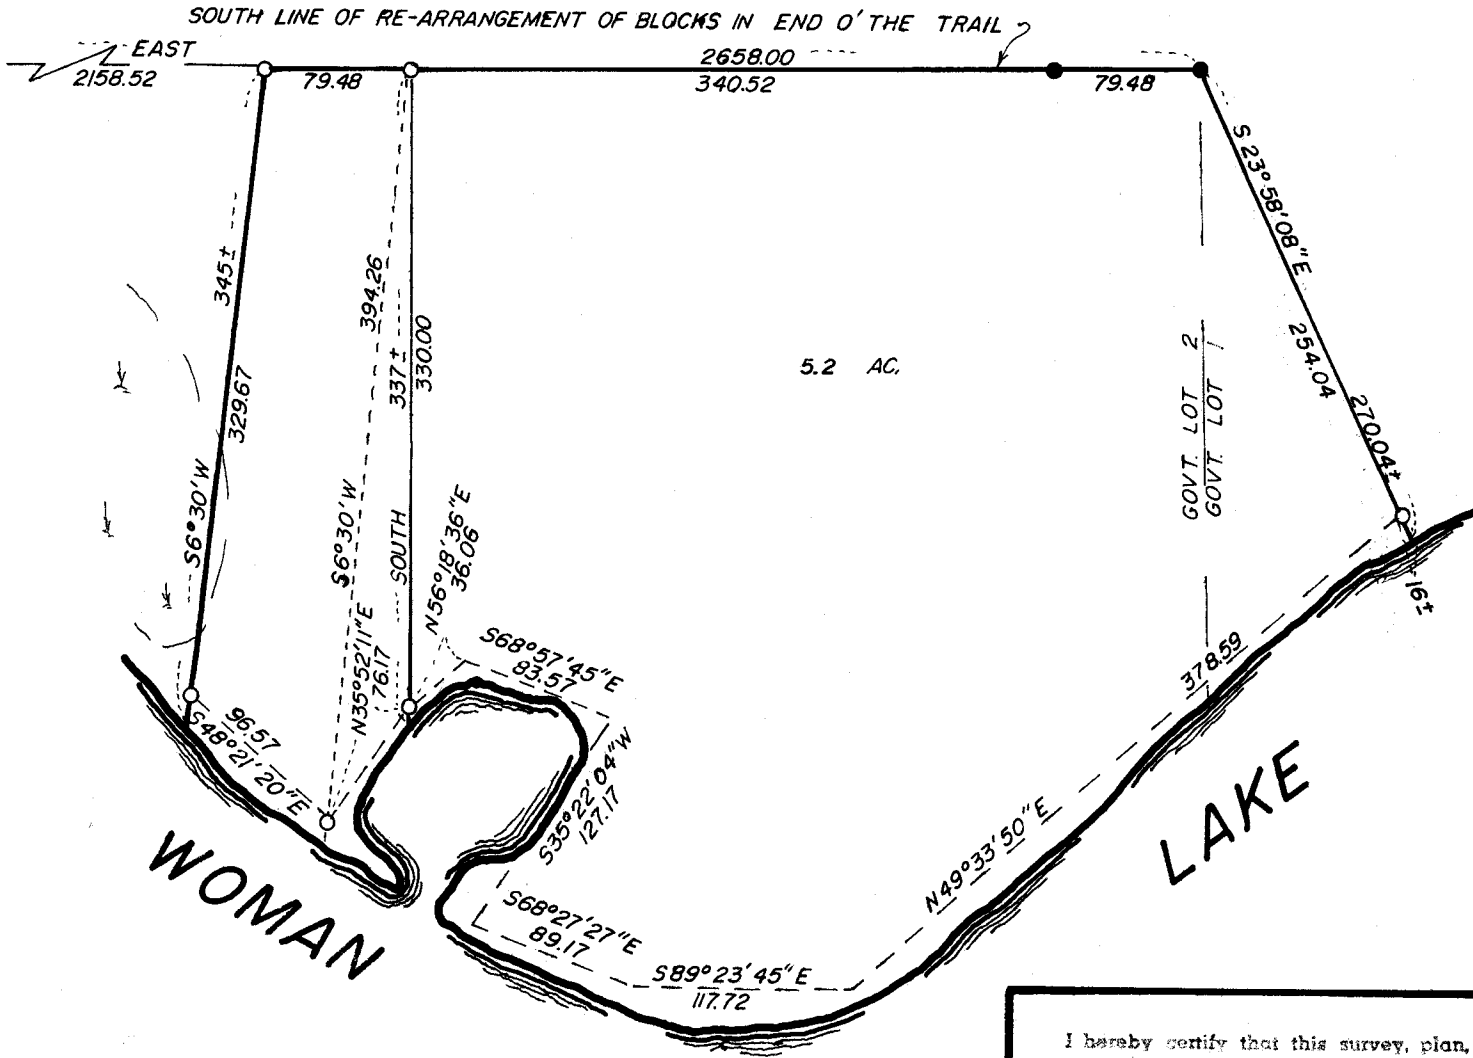

5.2 AC.

WOMAN

LAKE

GOVT. LOT 1
GOVT. LOT 2

SCALE 1"=100'

- = IRON MONUMENT IN PLACE
- = 3/4" IRON PIPE MONUMENT ESTABLISHED
- ⊘ = LOW WET AREA

I hereby certify that this survey, plan, or report was prepared by me or under my direct supervision and that I am a duly Registered Land Surveyor under the laws of the State of Minnesota.

Walter S. Lisco

Date 6-16-84 Reg. No. 11395

amended 11-7-84 W.S.C.

#4822