


# SITUATION MAP

**BOWEN LAKE**

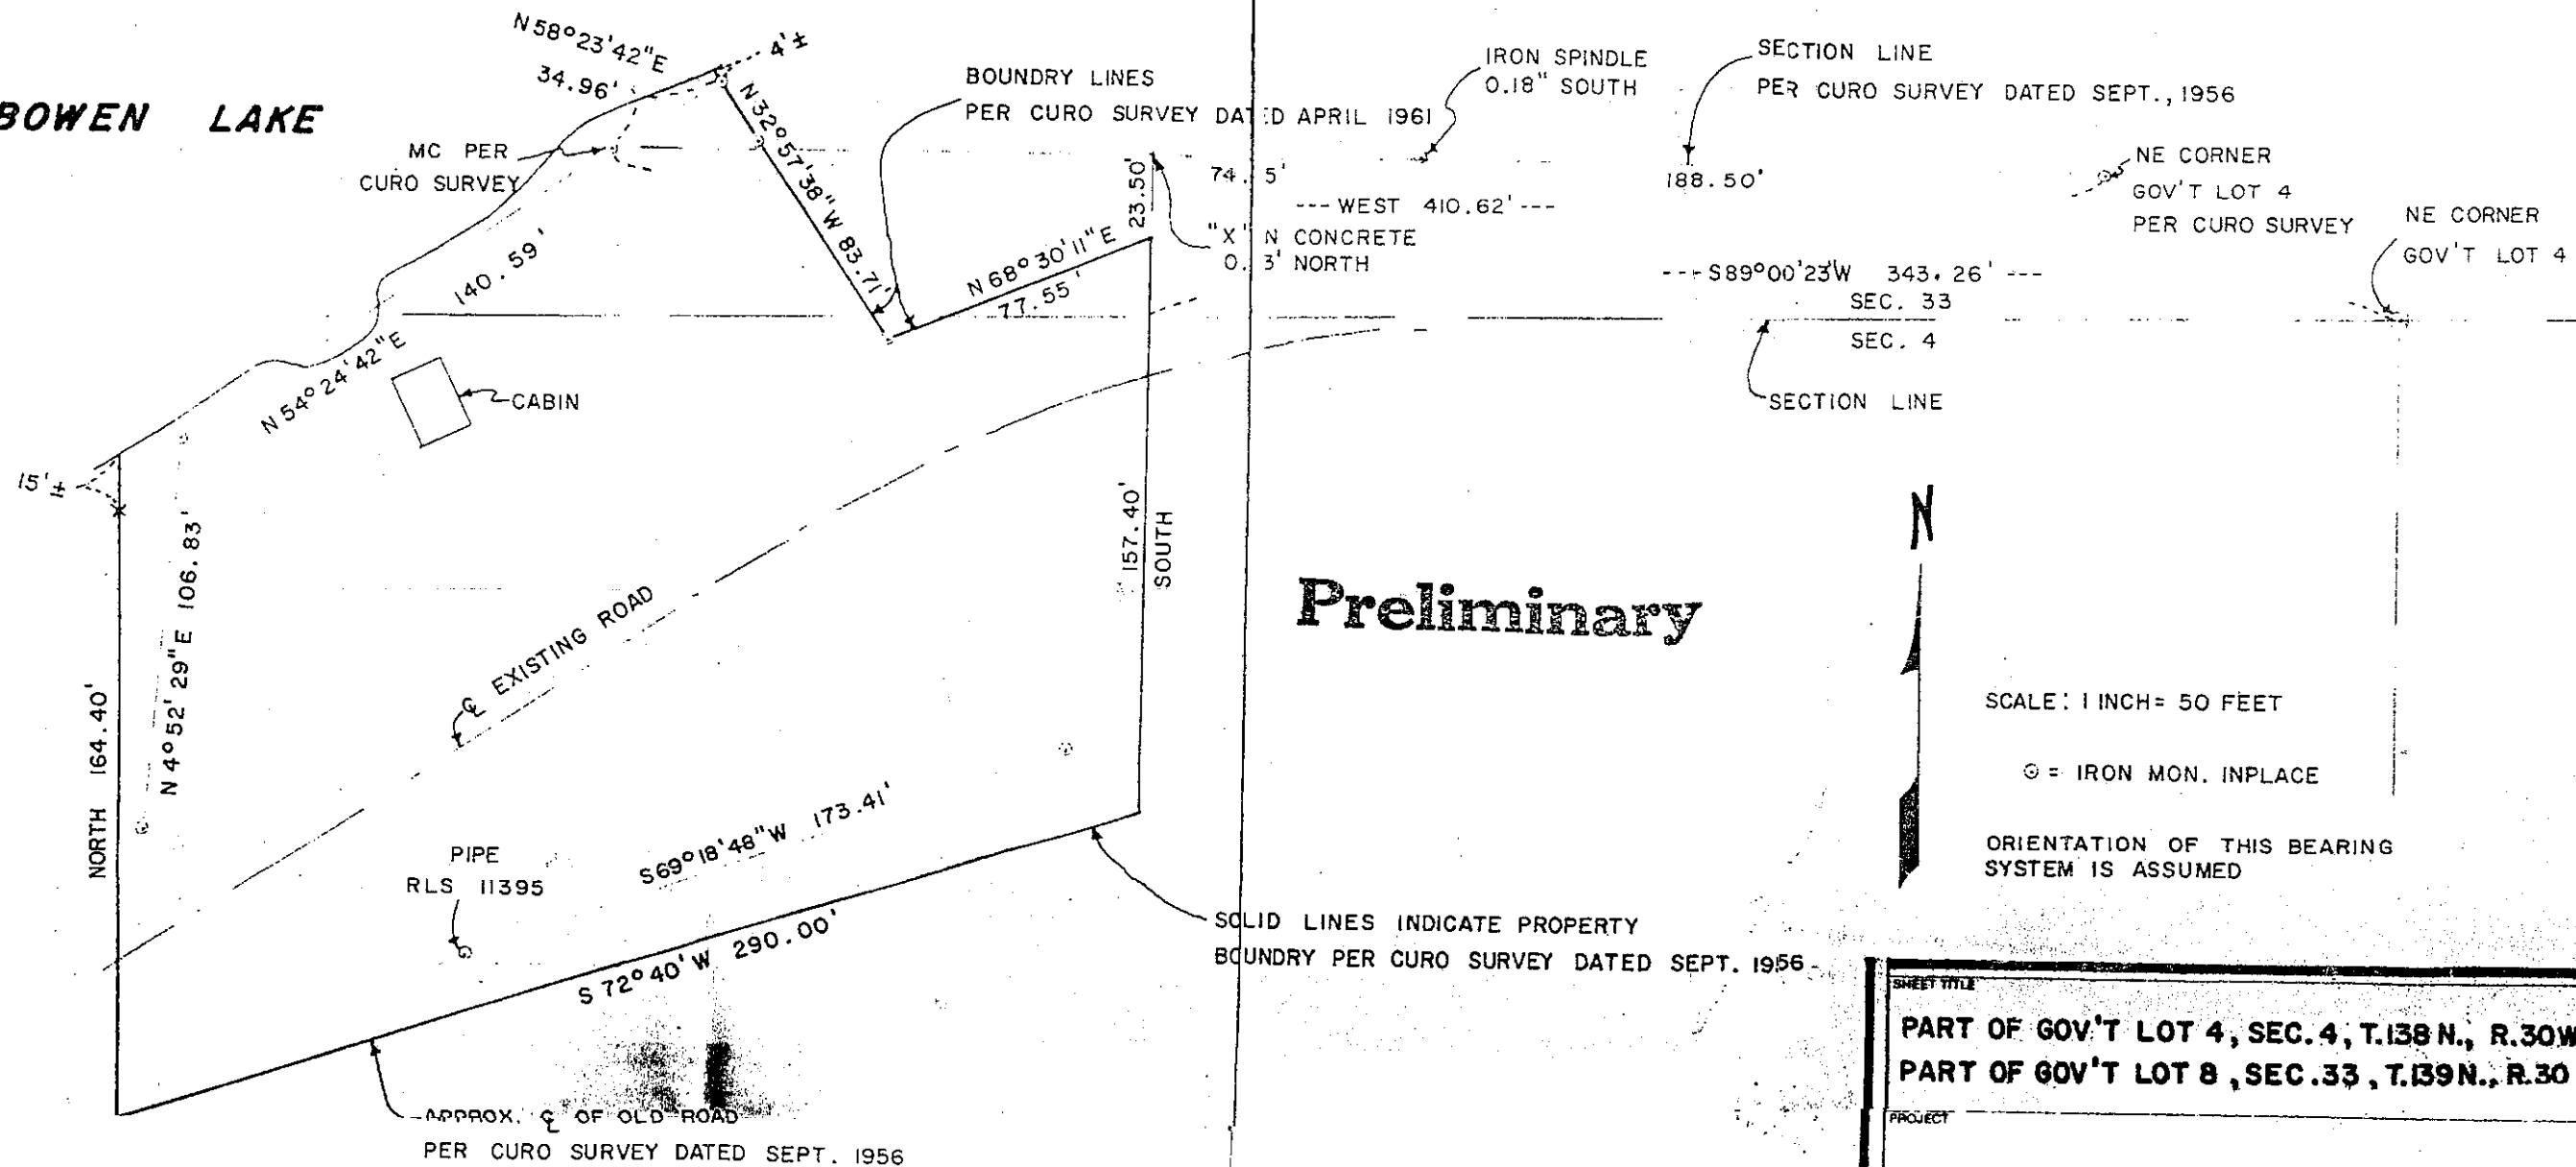

**Preliminary**

SCALE: 1 INCH = 50 FEET

⊙ = IRON MON. INPLACE

ORIENTATION OF THIS BEARING SYSTEM IS ASSUMED

SHEET TITLE
PART OF GOV'T LOT 4, SEC. 4, T.138 N., R.30W. & PART OF GOV'T LOT 8, SEC. 33, T.139 N., R.30 W.
PROJECT
JOEL ELFTMAN
<b>GARY STEVENSON &amp; ASSOCIATES, INC.</b> Land Surveying & Consulting Engineering WALKER, MINNESOTA 56484 (218) 547-1296
#4878

I hereby certify that this survey, plan or report was prepared by me or under my direct supervision and that I am a duly Registered Land Surveyor under the laws of the State of Minnesota.

*Jon H. Steiner*

Date April 14, 1983 Reg. No. 12684