


ROGER A. MUSTONEN
HACKENSACK, MINN. 56452
675-6480

W. J. "BILL" SPAIN, Jr. & ASSOCIATES
Registered Land Surveyor No. 2003
218-682-2565
HACKENSACK, MINN. 56452

EARL SCHULTZ
JENKINS, MINN. 56456
568-5986

PLAT OF SURVEY

Part of Government Lot 1, Section 20, T.114 N., R.10 W., Cass County, Minnesota

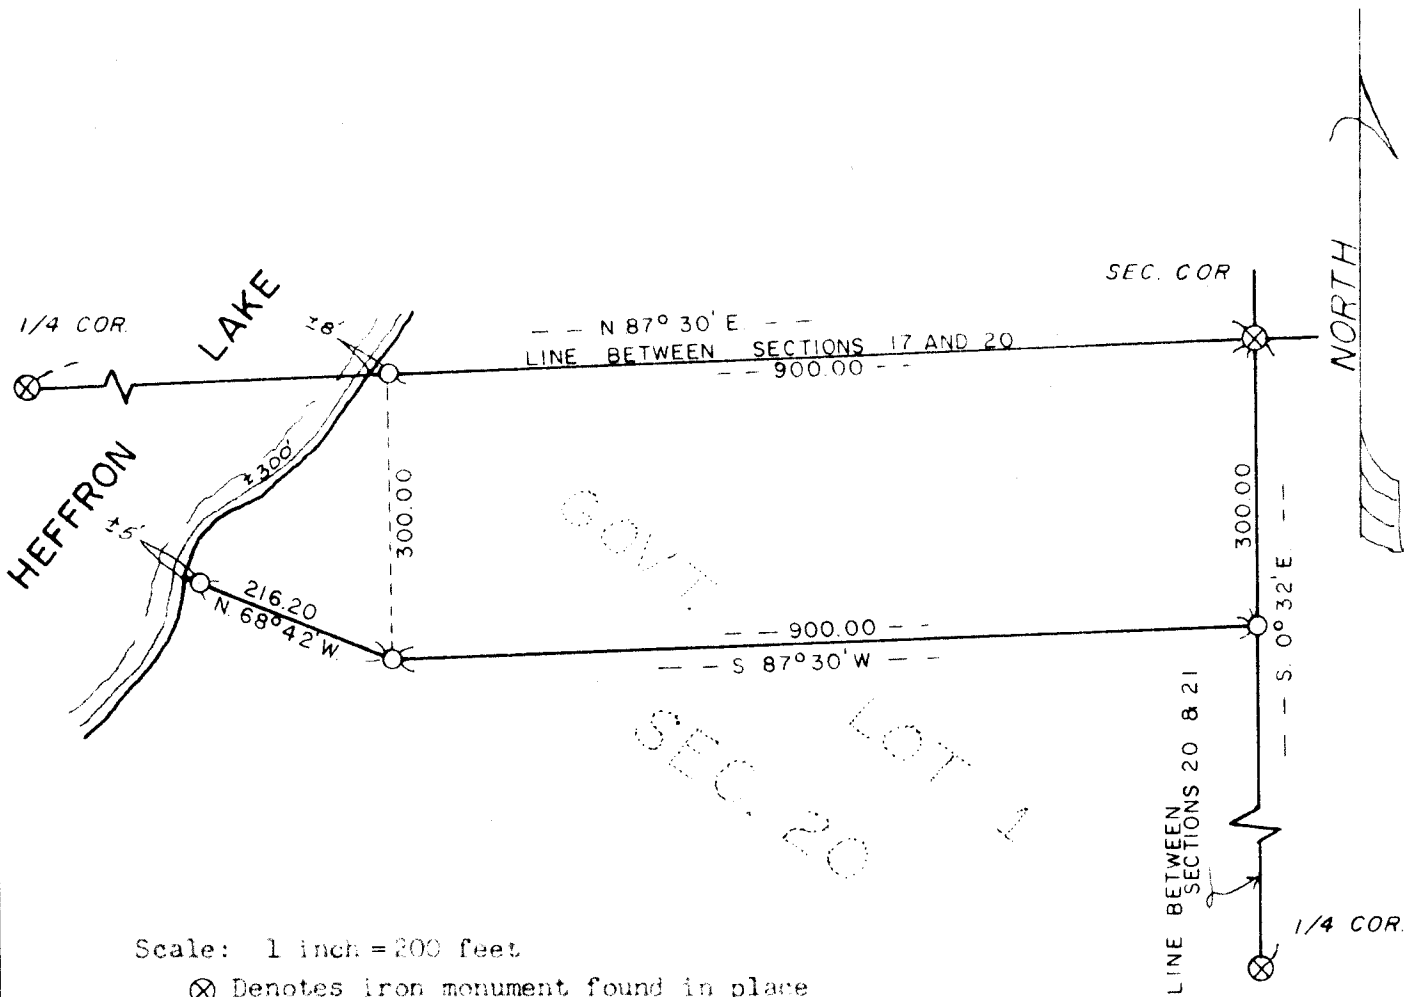

Scale: 1 inch = 200 feet

- ⊗ Denotes iron monument found in place
- Denotes iron monument set this survey

CERTIFICATE OF SURVEY

I hereby certify that this survey was made by me or under my direct supervision and that I am a duly registered land surveyor under the laws of the State of Minnesota.

W. J. Spain, Jr.
Registered Surveyor

2003
Reg. No.

Date 13 Oct 1975