


W. J. "BILL" SPAIN Jr.  
 Registered Land Surveyor No. 2003  
 ORCHARD 5-5716 HACKENSACK, MINNESOTA

**PLAT OF SURVEY**

Parts of Govt. Lot 1 Sec. 15 T. 140 N. R. 31 W.  
 5th. Prin. Mer. Minnesota.

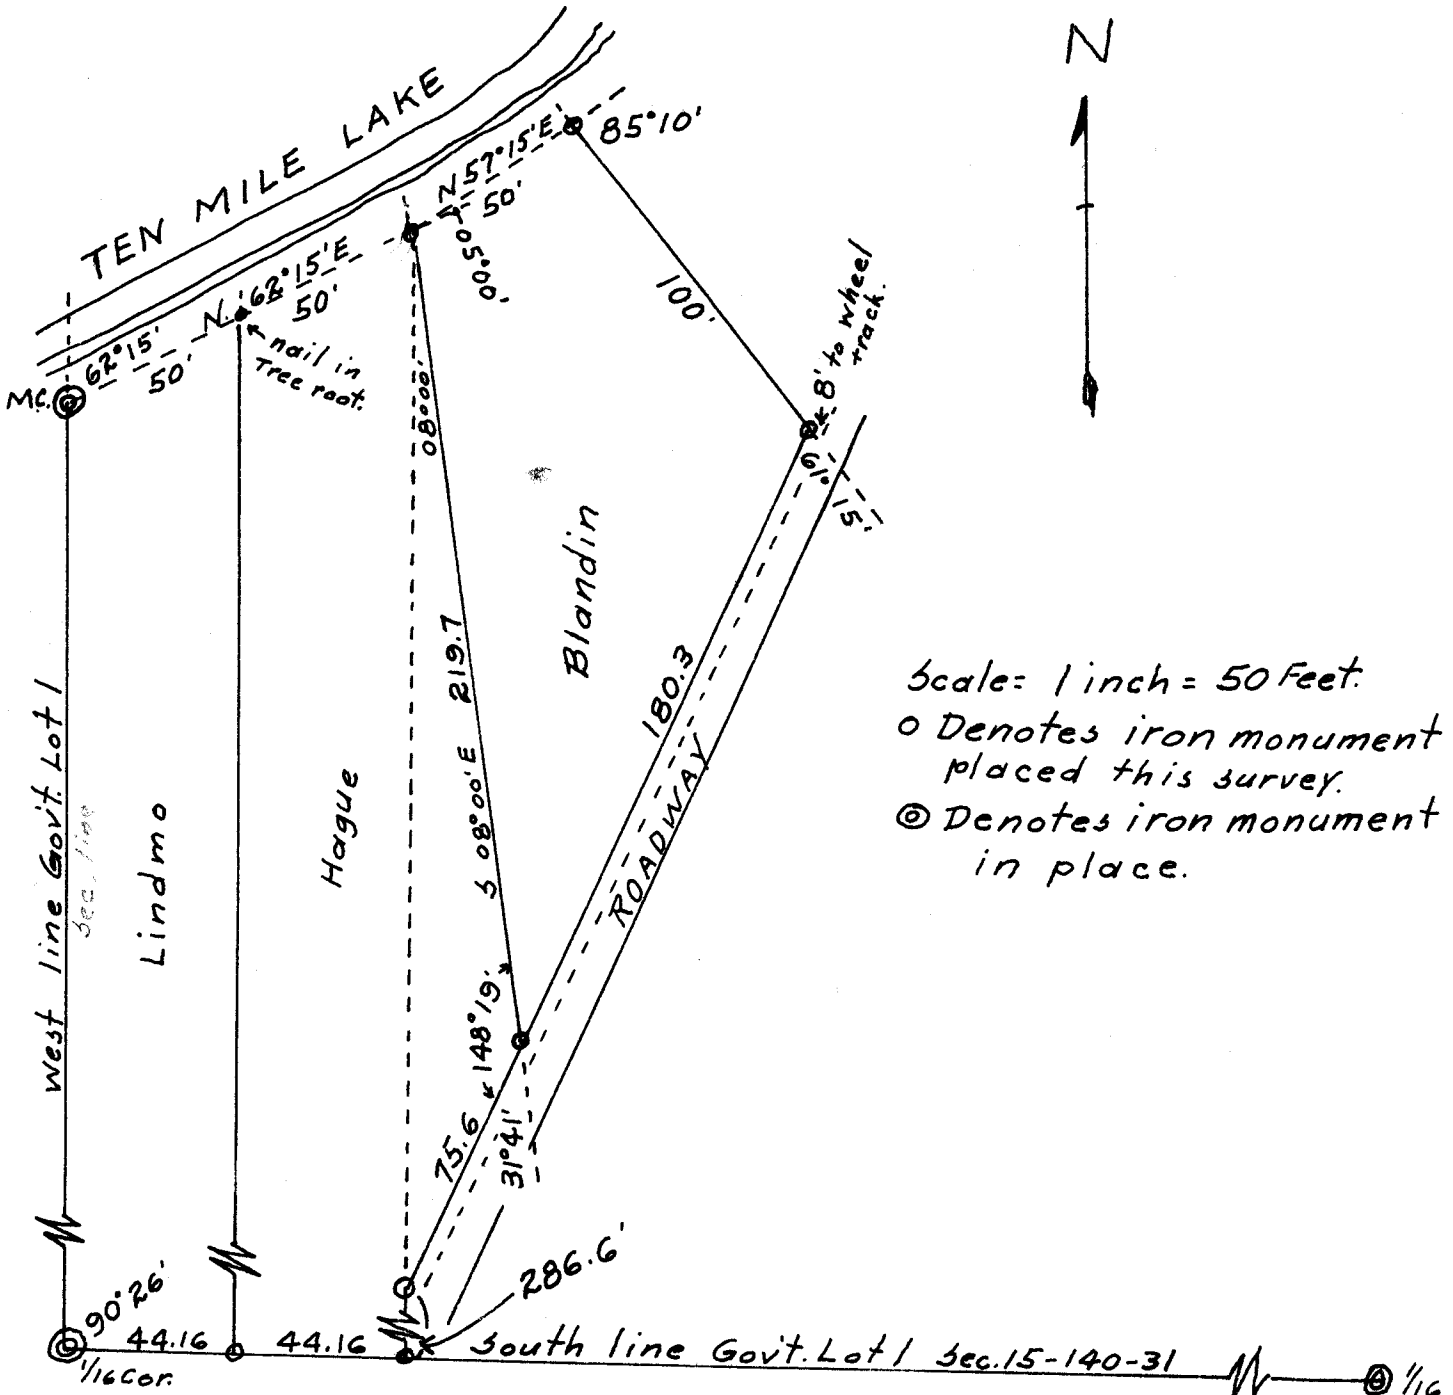

Scale: 1 inch = 50 Feet.  
 O Denotes iron monument placed this survey.  
 © Denotes iron monument in place.

**CERTIFICATE OF SURVEY**

I hereby certify that this survey was made by me or under my direct supervision and that I am a duly registered land surveyor under the laws of the State of Minnesota.

*W. J. Spain, Jr.*  
 Registered Surveyor

2003  
 Reg. No.

Date 26 Sept. 1963

#5015