


W. J. "BILL" SPAIN Jr.  
 Registered Land Surveyor No. 2003  
 ORCHARD 5-5716 HACKENSACK, MINNESOTA

**PLAT OF SURVEY**

Part of vacated portion of Plat of Long Beach  
 Govt. Lot 1 Sec. 11 T. 140N. R. 31W. Cass County, Minn.

Scale = 1 inch = 60 Feet.  
 ⊙ Denotes iron monument in place  
 ○ Denotes iron monument  
 placed this survey.

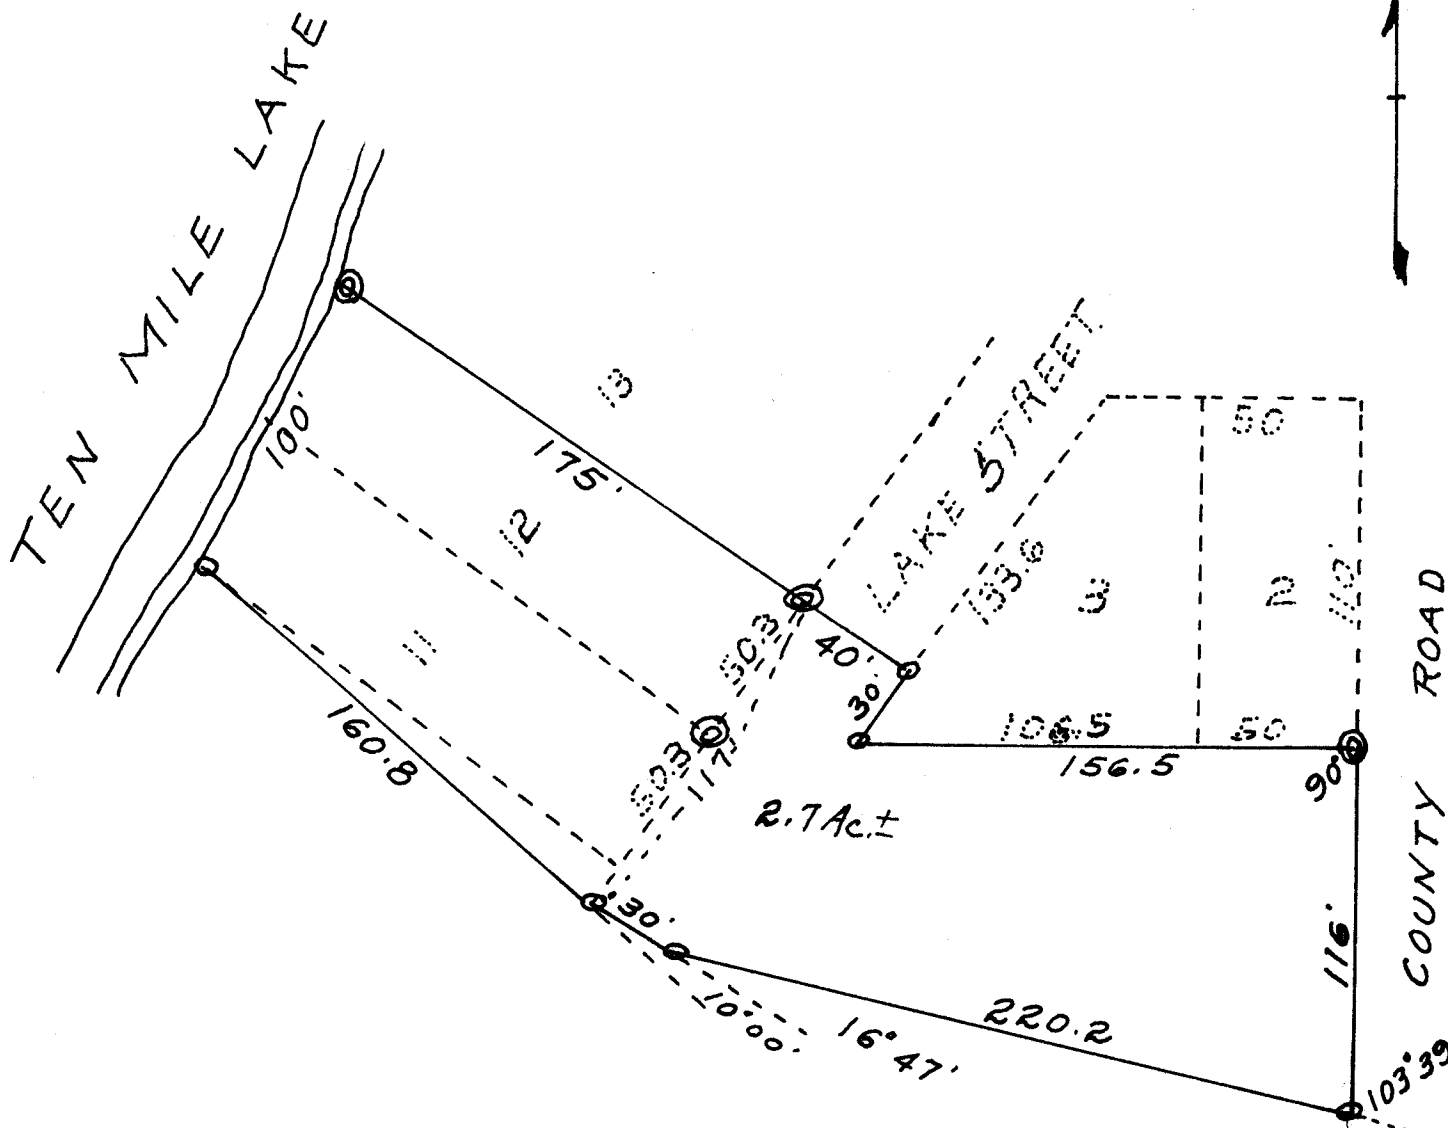

**CERTIFICATE OF SURVEY**

I hereby certify that this survey was made by me or under my direct supervision and that I am a duly registered land surveyor under the laws of the State of Minnesota.

*W. J. Spain, Jr.*  
 Registered Surveyor

2003  
 Reg. No.

#5017

Date 27 Aug. 1963.