


W. J. "BILL" SPAIN Jr.
 Registered Land Surveyor No. 2003
 ORCHARD 5-5716 HACKENSACK, MINNESOTA

PLAT OF SURVEY

Sec 19
 PART OF THE NW $\frac{1}{4}$ OF THE NE $\frac{1}{4}$ SEC. 30 T.142N.
 R.27W. CASS COUNTY, MINN.

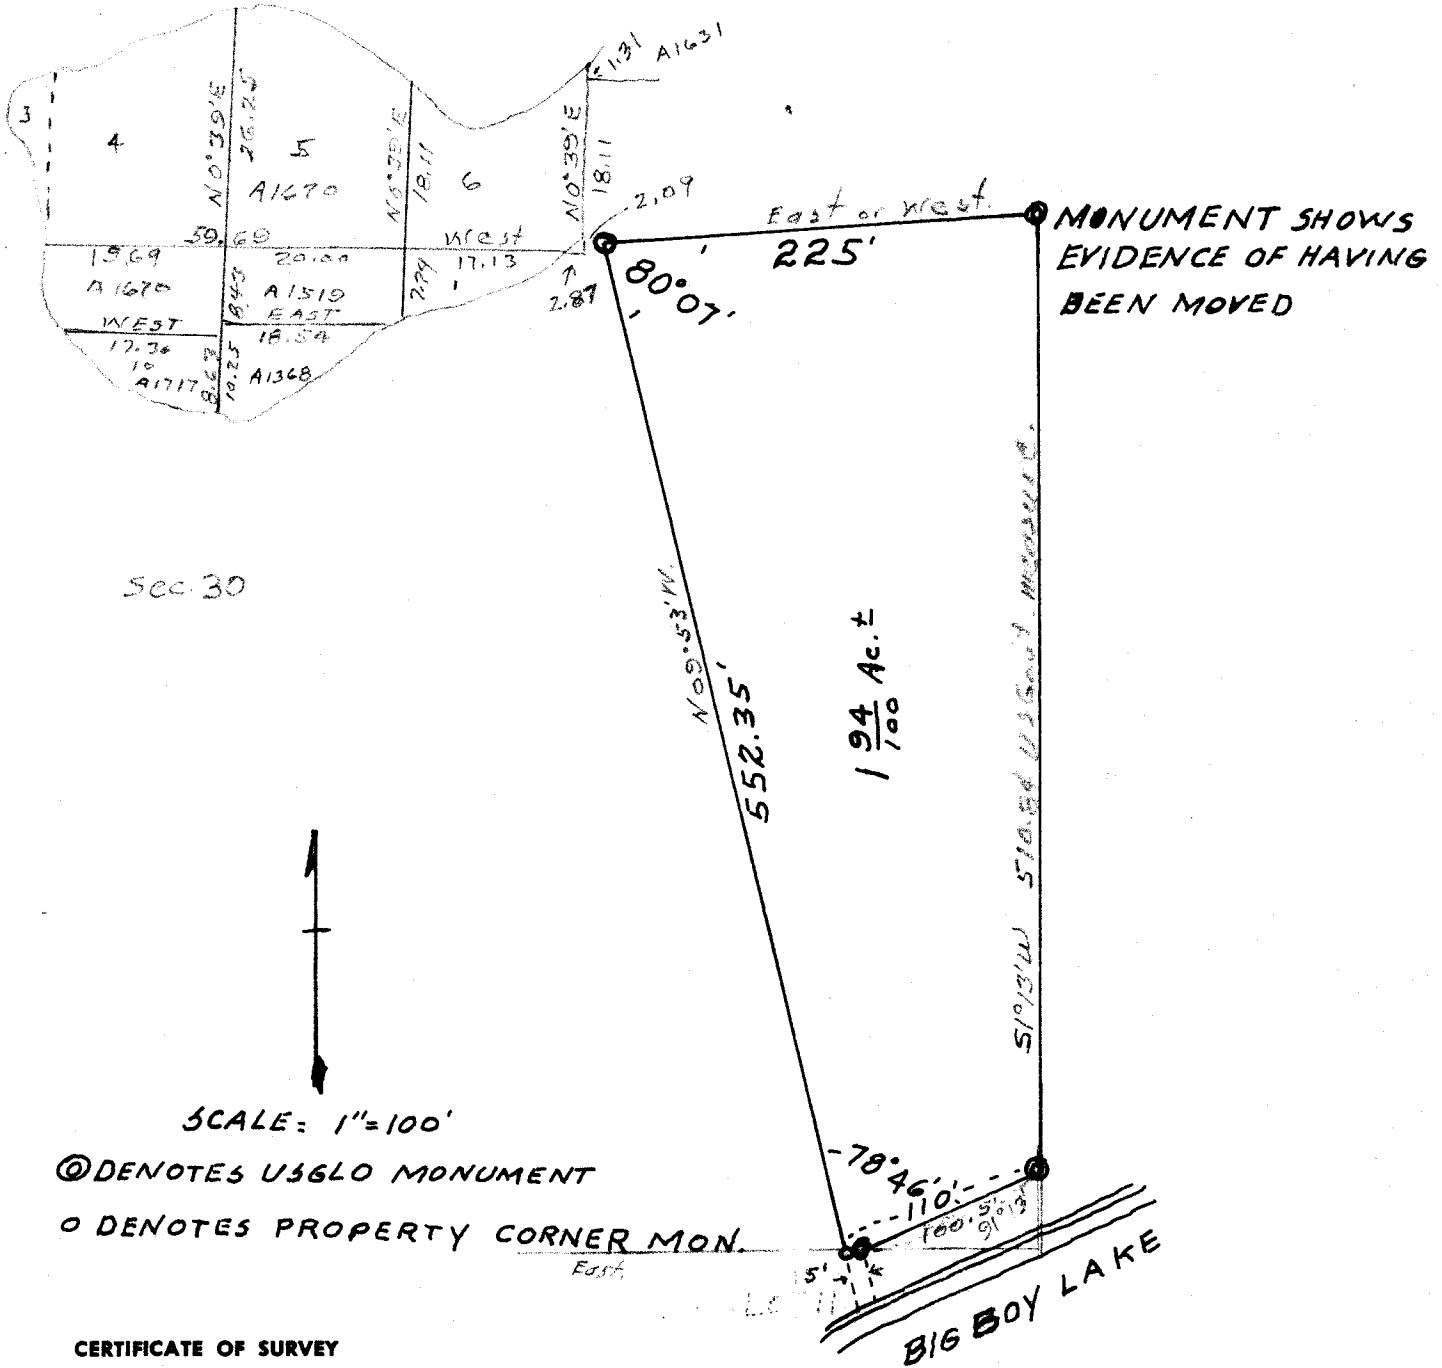

CERTIFICATE OF SURVEY

I hereby certify that this survey was made by me or under my direct supervision and that I am a duly registered land surveyor under the laws of the State of Minnesota.

W. J. Spain, Jr.
 Registered Surveyor

2003

Reg. No.

Date *15 Sept. 1962*

#5022


W. J. "BILL" SPAIN Jr.
 Registered Land Surveyor No. 2003
 ORCHARD S-8716 HACKENBACK, MINNESOTA

PLAT OF SURVEY

PART OF THE NW 1/4 OF THE NE 1/4 SEC. 30 T.142N.
 R.27W. CASS COUNTY, MINN.

Make copy for Mr Gilbert Chatfield
 New Richmond, Minn.
 R.H.

Billed to
 Viola Gethmann
 N.R. Minn. 257-
 312162

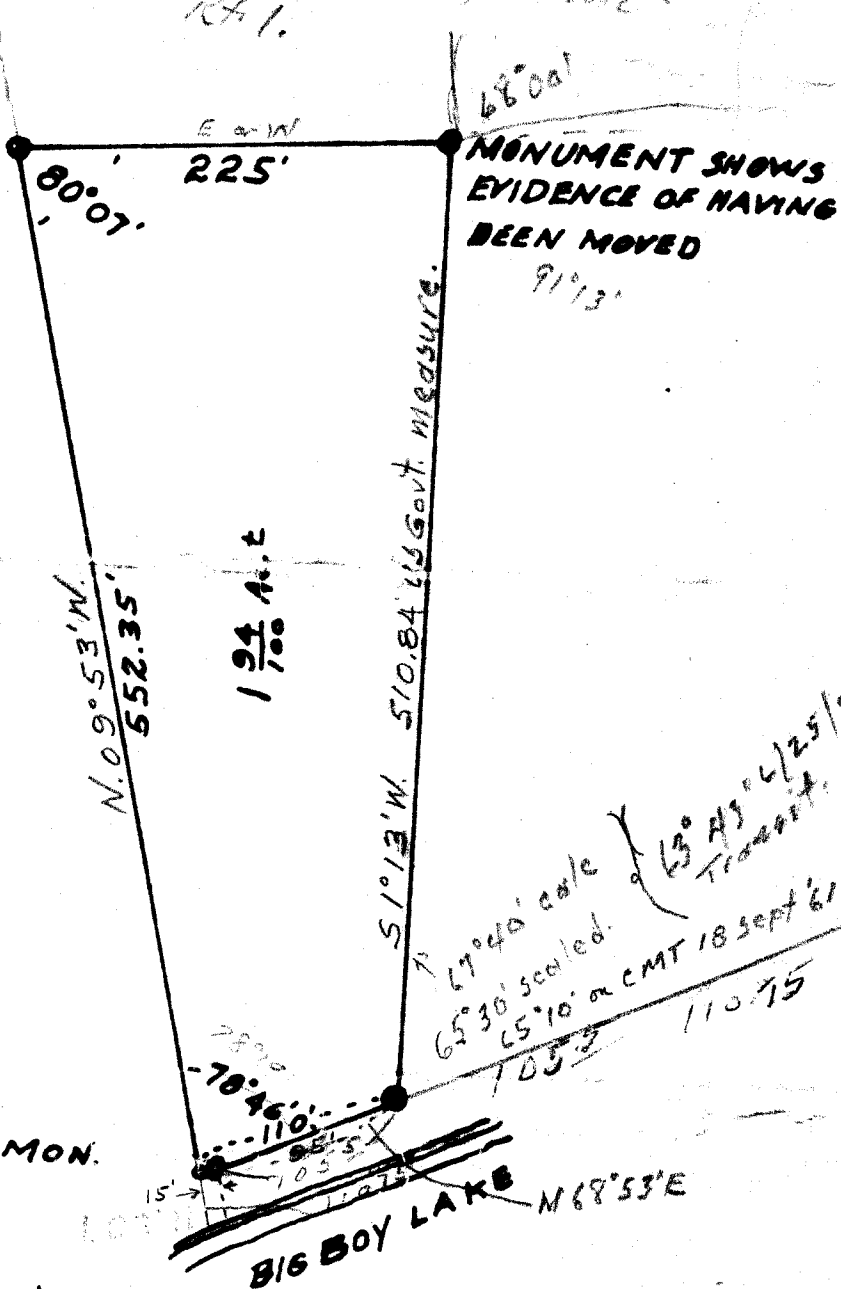

MONUMENT SHOWS
 EVIDENCE OF HAVING
 BEEN MOVED
 9/13



SCALE: 1"=100'

- ⊙ DENOTES USGO MONUMENT
- DENOTES PROPERTY CORNER MON.

CERTIFICATE OF SURVEY
 I hereby certify that this survey was made by me or under my direct supervision and that I am a duly registered land surveyor under the laws of the State of Minnesota.

W. J. Spain, Jr.
 Registered Surveyor

2003
 Reg. No.

Date 15 Sept. 1962