

W. J. "BILL" SPAIN Jr.

Registered Land Surveyor No. 2003

ORCHARD 5-5716


HACKENSACK, MINNESOTA

PLAT OF SURVEY

Part of Govt. Lot 2 Sec. 28 T.139 N. R.29W. 5th Prin. Mer. Minn.



Scale = 1 inch = 200 Feet.
O Denotes iron monument.
© Denotes Property corner monument placed this survey.

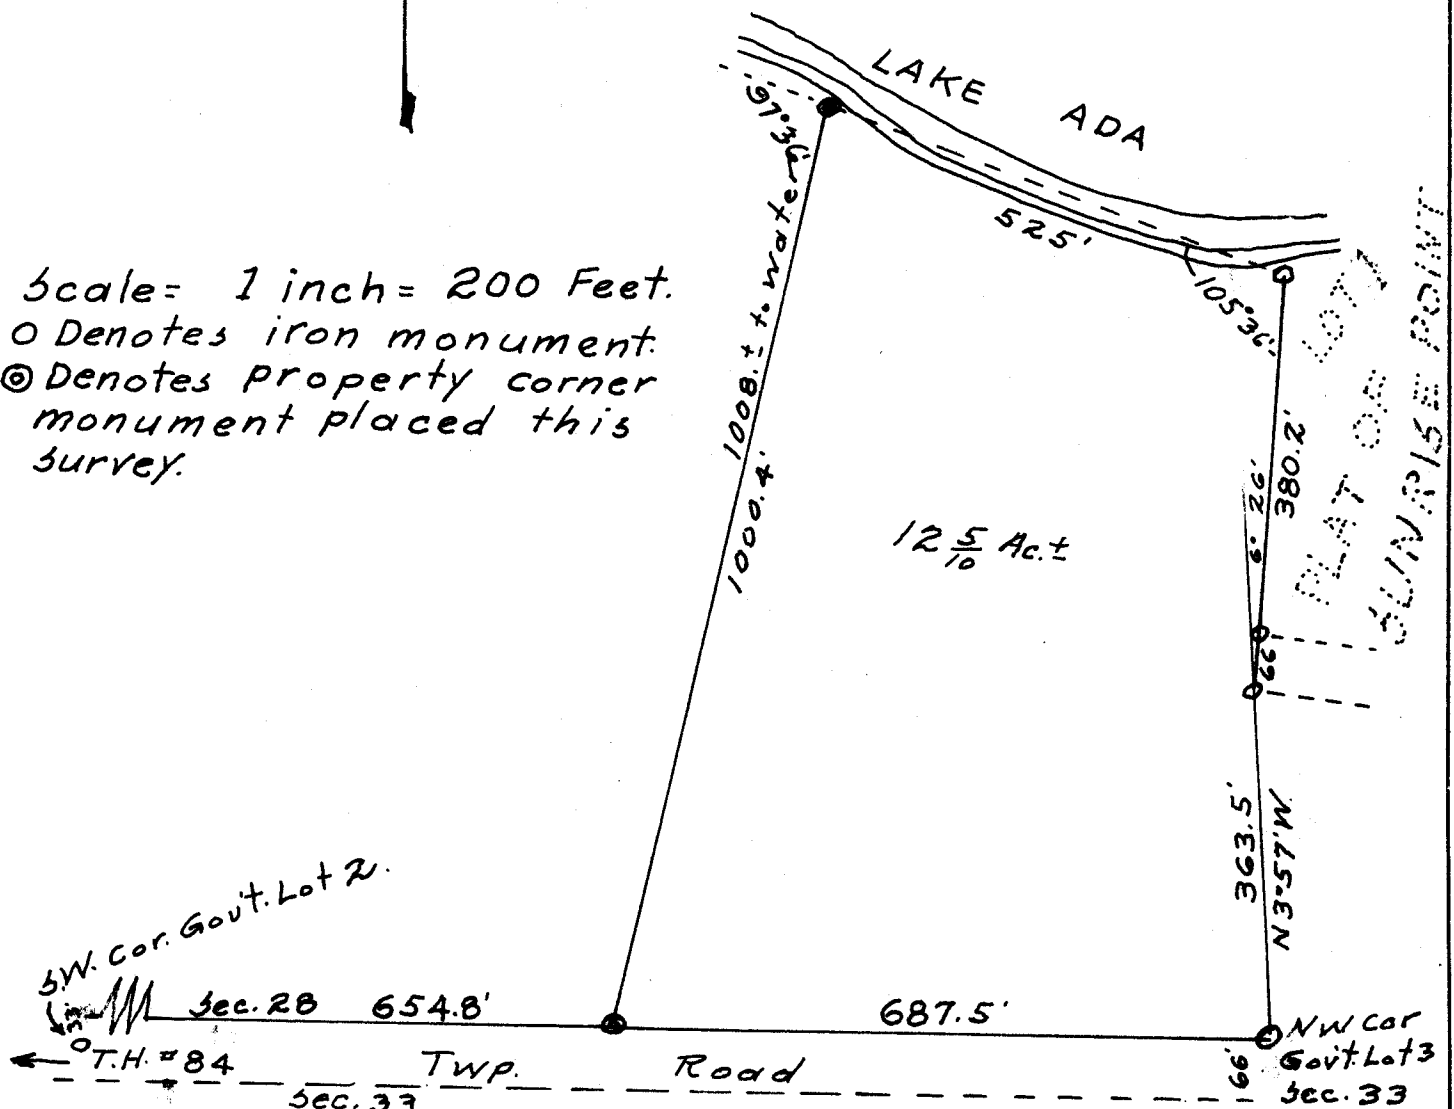

CERTIFICATE OF SURVEY

I hereby certify that this survey was made by me or under my direct supervision and that I am a duly registered land surveyor under the laws of the State of Minnesota.

W. J. Spain, Jr.
Registered Surveyor

2003

Reg. No.

Date 11 Oct. 1962.

#5031

W. J. "BILL" SPAIN Jr.

SPAIN.


Registered Land Surveyor No. 2003

ORCHARD 5-5718

HACKENSACK, MINNESOTA

PLAT OF SURVEY

Part of Govt. Lot 2 Sec. 28 T.139 N. R.29W. 5th Prin. Mer. Minn.

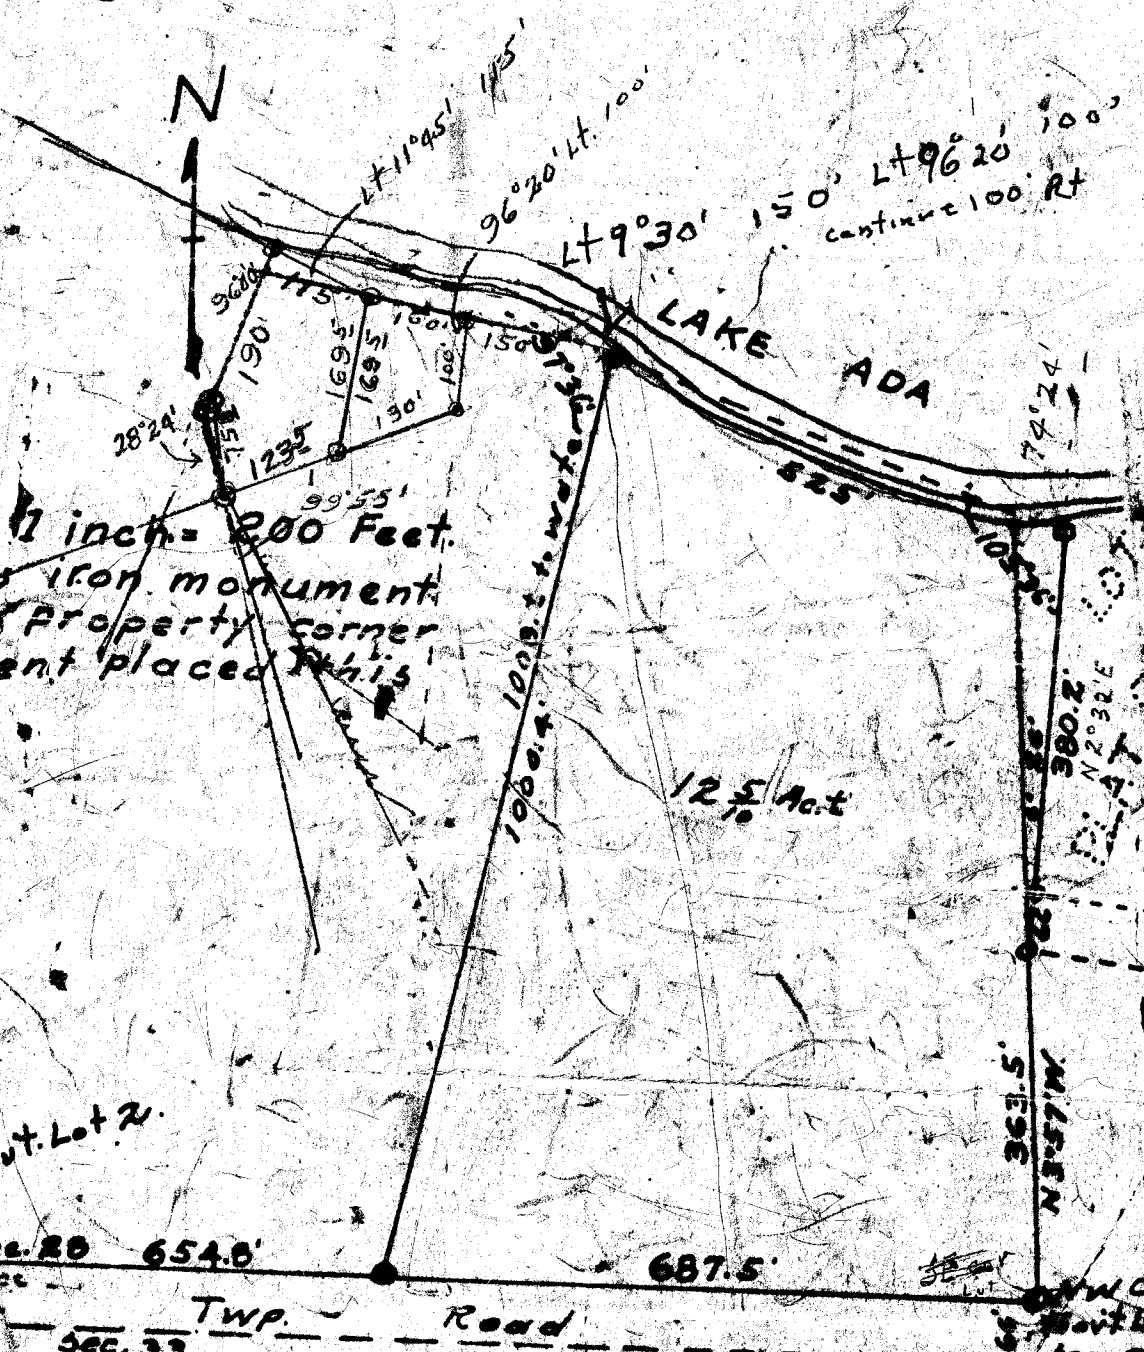

Scale: 1 inch = 200 Feet.
 O Denotes iron monument.
 © Denotes Property corner monument placed this survey.

SW. Cor. Govt. Lot 2.
 Sec. 28 654.0'

T.H. = 84 TWP. Road Sec. 33

CERTIFICATE OF SURVEY

I hereby certify that this survey was made by me or under my direct supervision and that I am a duly registered land surveyor under the laws of the State of Minnesota.

W. J. Spain Jr.
 Registered Surveyor

2003

Date: 11 Oct. 1962

5034