

W. J. "BILL" SPAIN Jr.


Registered Land Surveyor No. 2003

ORCHARD 5-5716

HACKENSACK, MINNESOTA

PLAT OF SURVEY

Part of Govt. Lot 1 Sec. 13 T. 14 N. R. 28 W. Cass County, Minn.

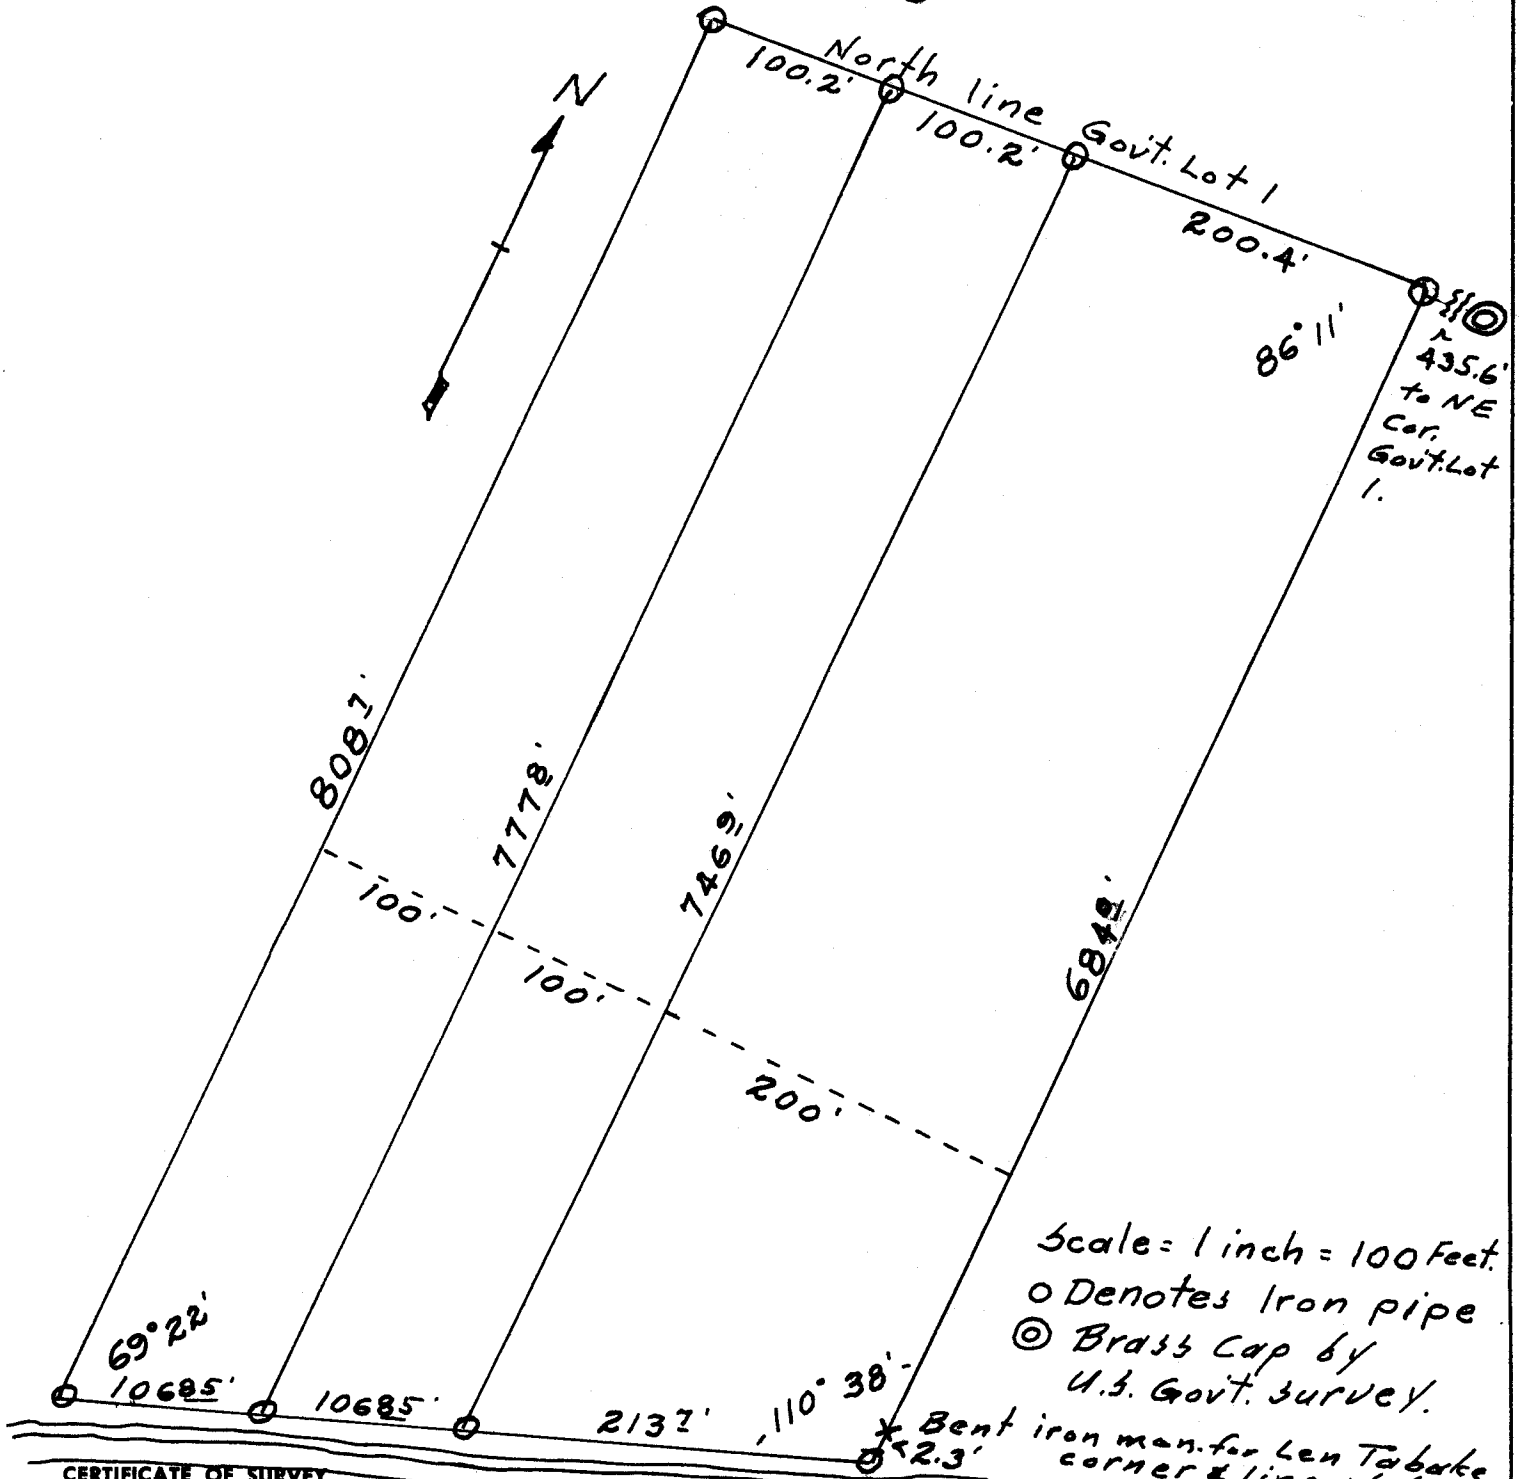

Scale = 1 inch = 100 Feet.

o Denotes Iron pipe  
⊗ Brass Cap by U.S. Govt. Survey.

\* Bent iron man. for Len Tabake corner & line stake.

CERTIFICATE OF SURVEY

I hereby certify that this survey was made by me or under my direct supervision and that I am a duly registered land surveyor under the laws of the State of Minnesota.

LONG LAKE

*W. J. Spain, Jr.*  
Registered Surveyor

2003

Reg. No.

Date 7 Sept. 1961

#5050