


# CERTIFICATE OF SURVEY

## PART OF GOVT. LOT 5, SEC. 33, T. 139 N., R. 30 W.

NW COR. OF  
SEC. 33

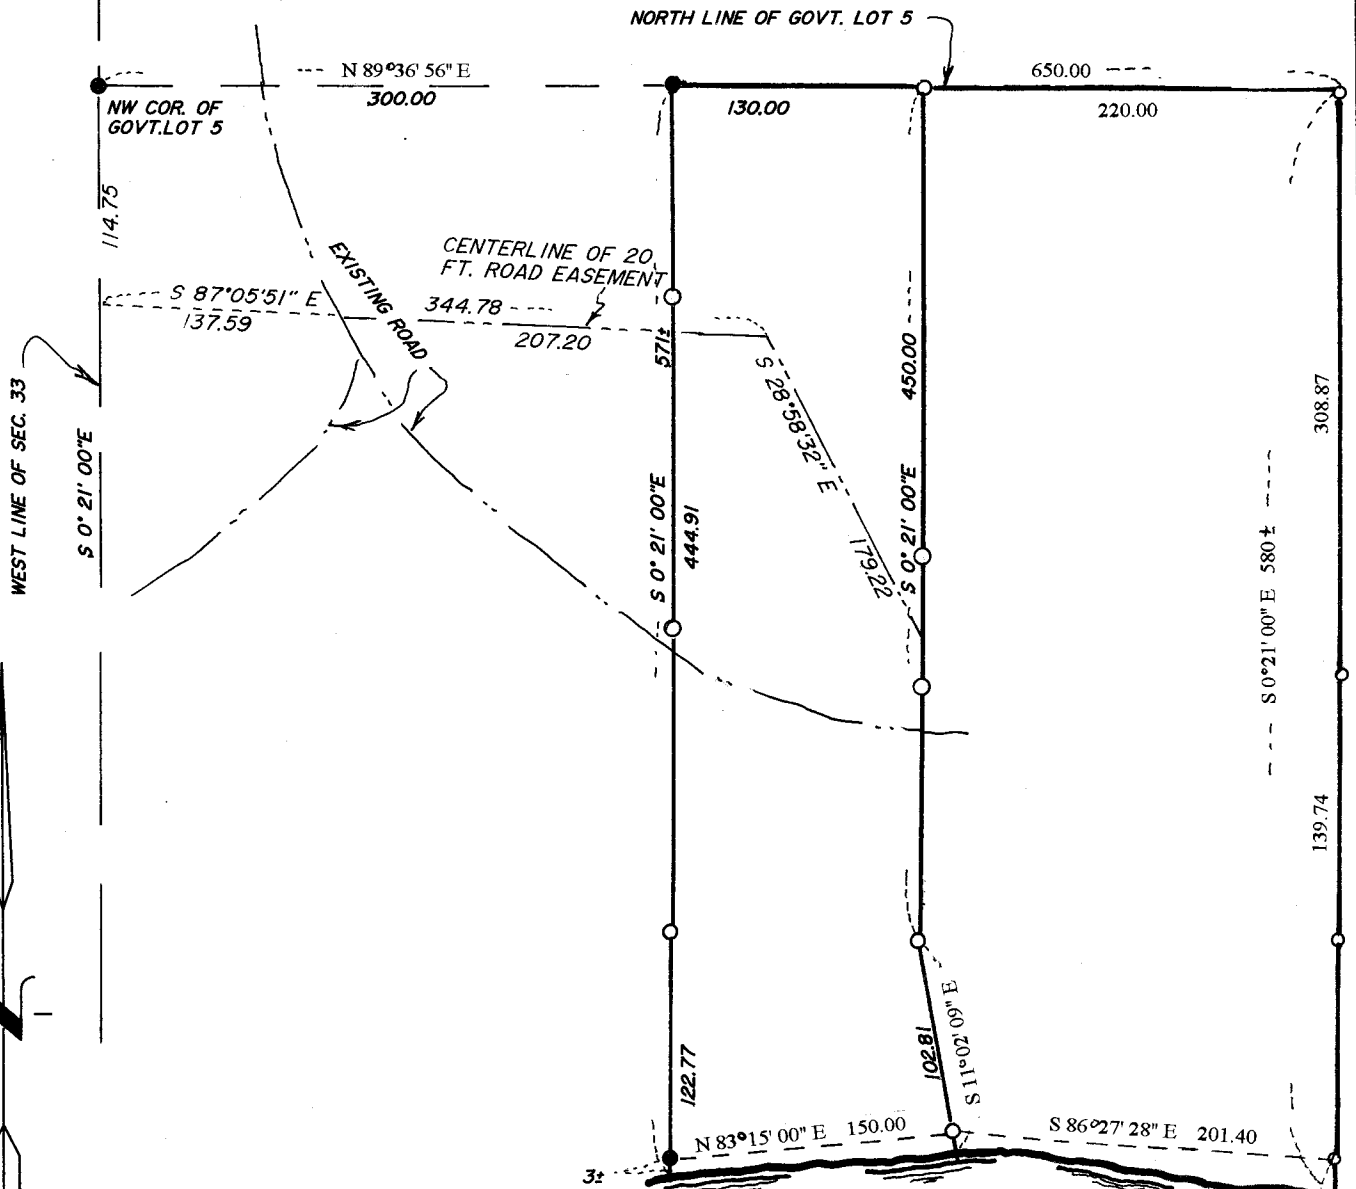

# BOWEN LAKE

SCALE 1"=100'  
 ●=IRON MONUMENT FOUND IN PLACE  
 ○=IRON PIPE MONUMENT ESTABLISHED

CURO SURVEYING, HACKENSACK, MINN. 56452, TELE. No. 218-675-6697

I HEREBY CERTIFY THAT THIS SURVEY PLAN OR REPORT WAS PREPARED BY ME, AND THAT I AM A DULY REGISTERED LAND SURVEYOR UNDER THE LAWS OF THE STATE OF MINNESOTA.

*Walt E. Curro*


DATE 6-23-90 REG. No. 11395

*amended 6-29-95 w.e.c.*

45084

# CERTIFICATE OF SURVEY

## PART OF GOVT. LOT 5, SEC. 33, T. 139 N., R. 30 W.

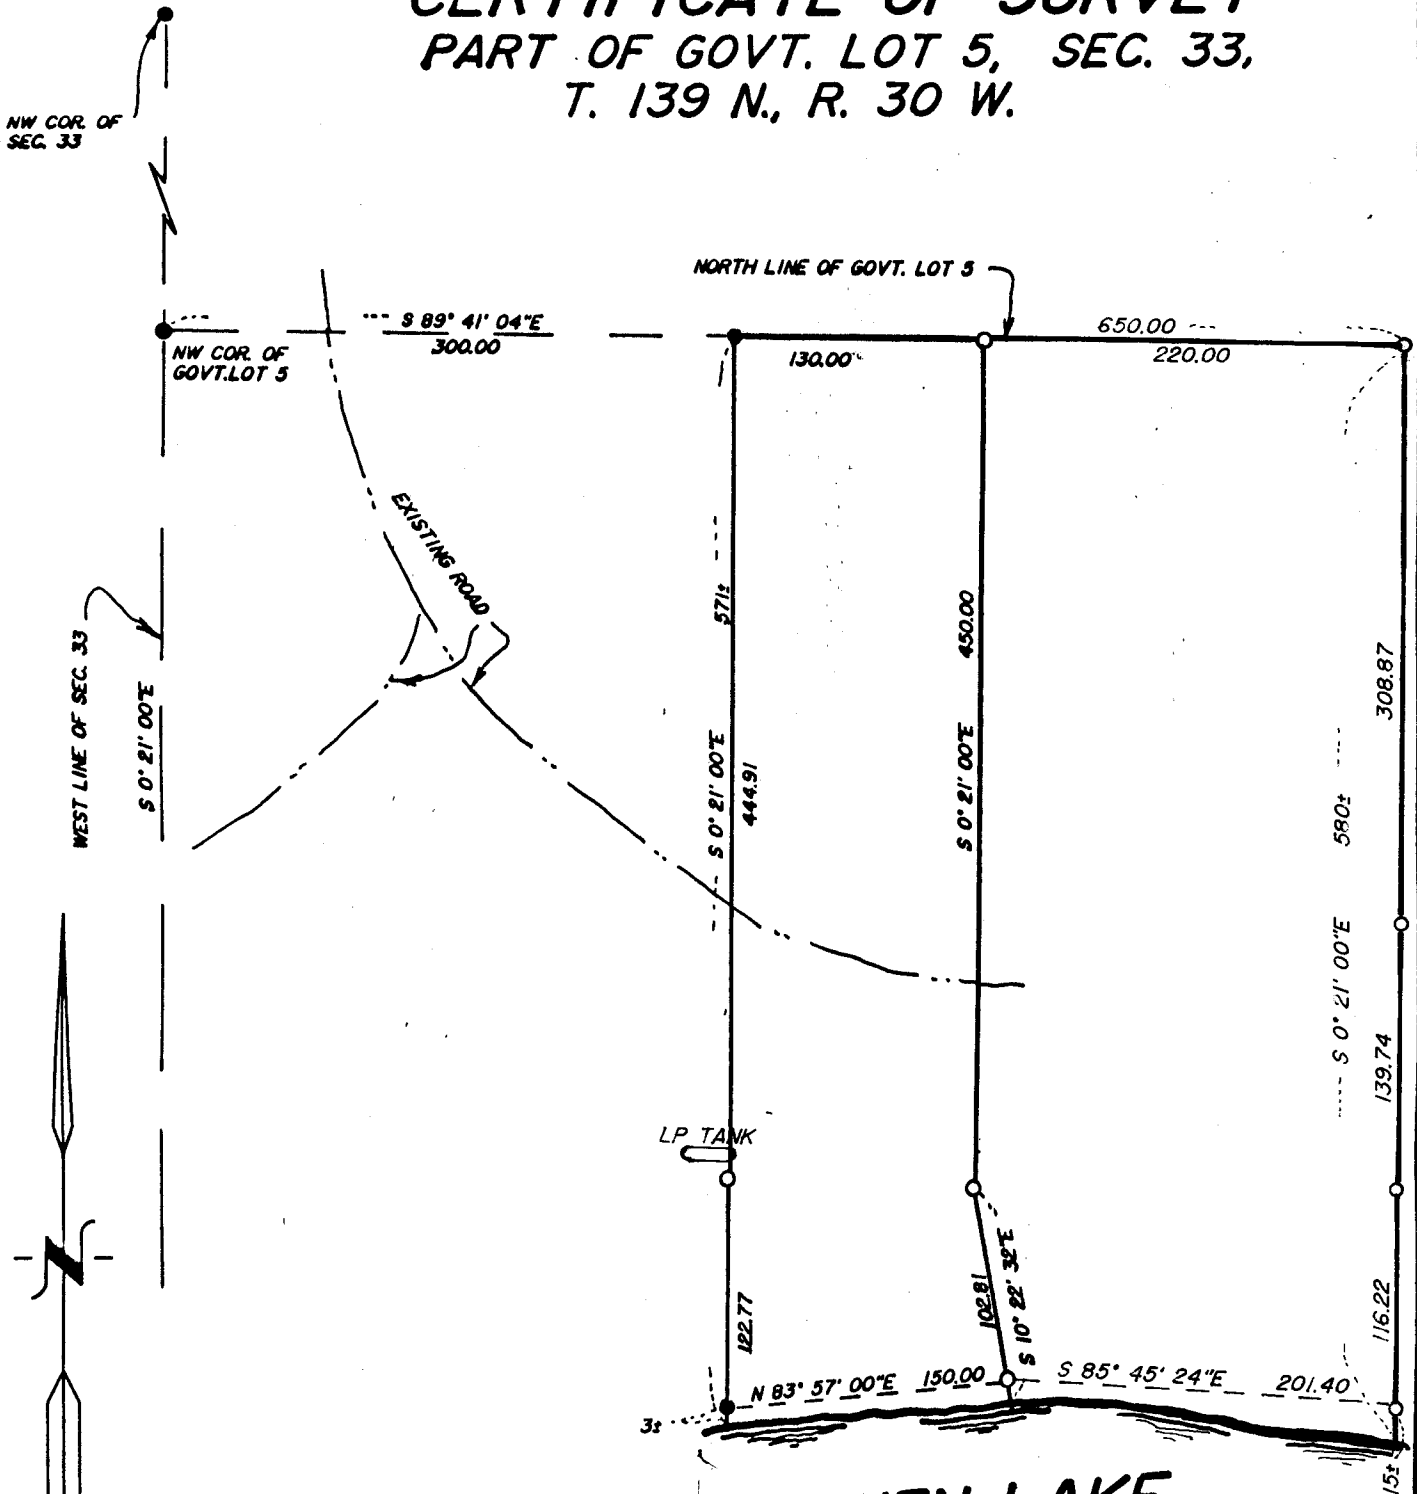

# BOWEN LAKE

I HEREBY CERTIFY THAT THIS SURVEY PLAN OR REPORT WAS PREPARED BY ME, AND THAT I AM A DULY REGISTERED LAND SURVEYOR UNDER THE LAWS OF THE STATE OF MINNESOTA.

*Walter E. Brown*

DATE 6-23-90 REG. No. 11395

*amended 6-22-91 A.P.C.*

SCALE 1"=100'  
 ●=IRON MONUMENT FOUND IN PLACE  
 ○=IRON PIPE MONUMENT ESTABLISHED

CURO SURVEYING, HACKENSACK, MINN. 56452, TELE. No. 218-675-6697

#5084