


CERTIFICATE OF SURVEY

PART OF LOT 23, PINE MOUNTAIN SHORES AND PART OF GOVT. LOT 2, SEC. 30, T. 139N., R. 30W.

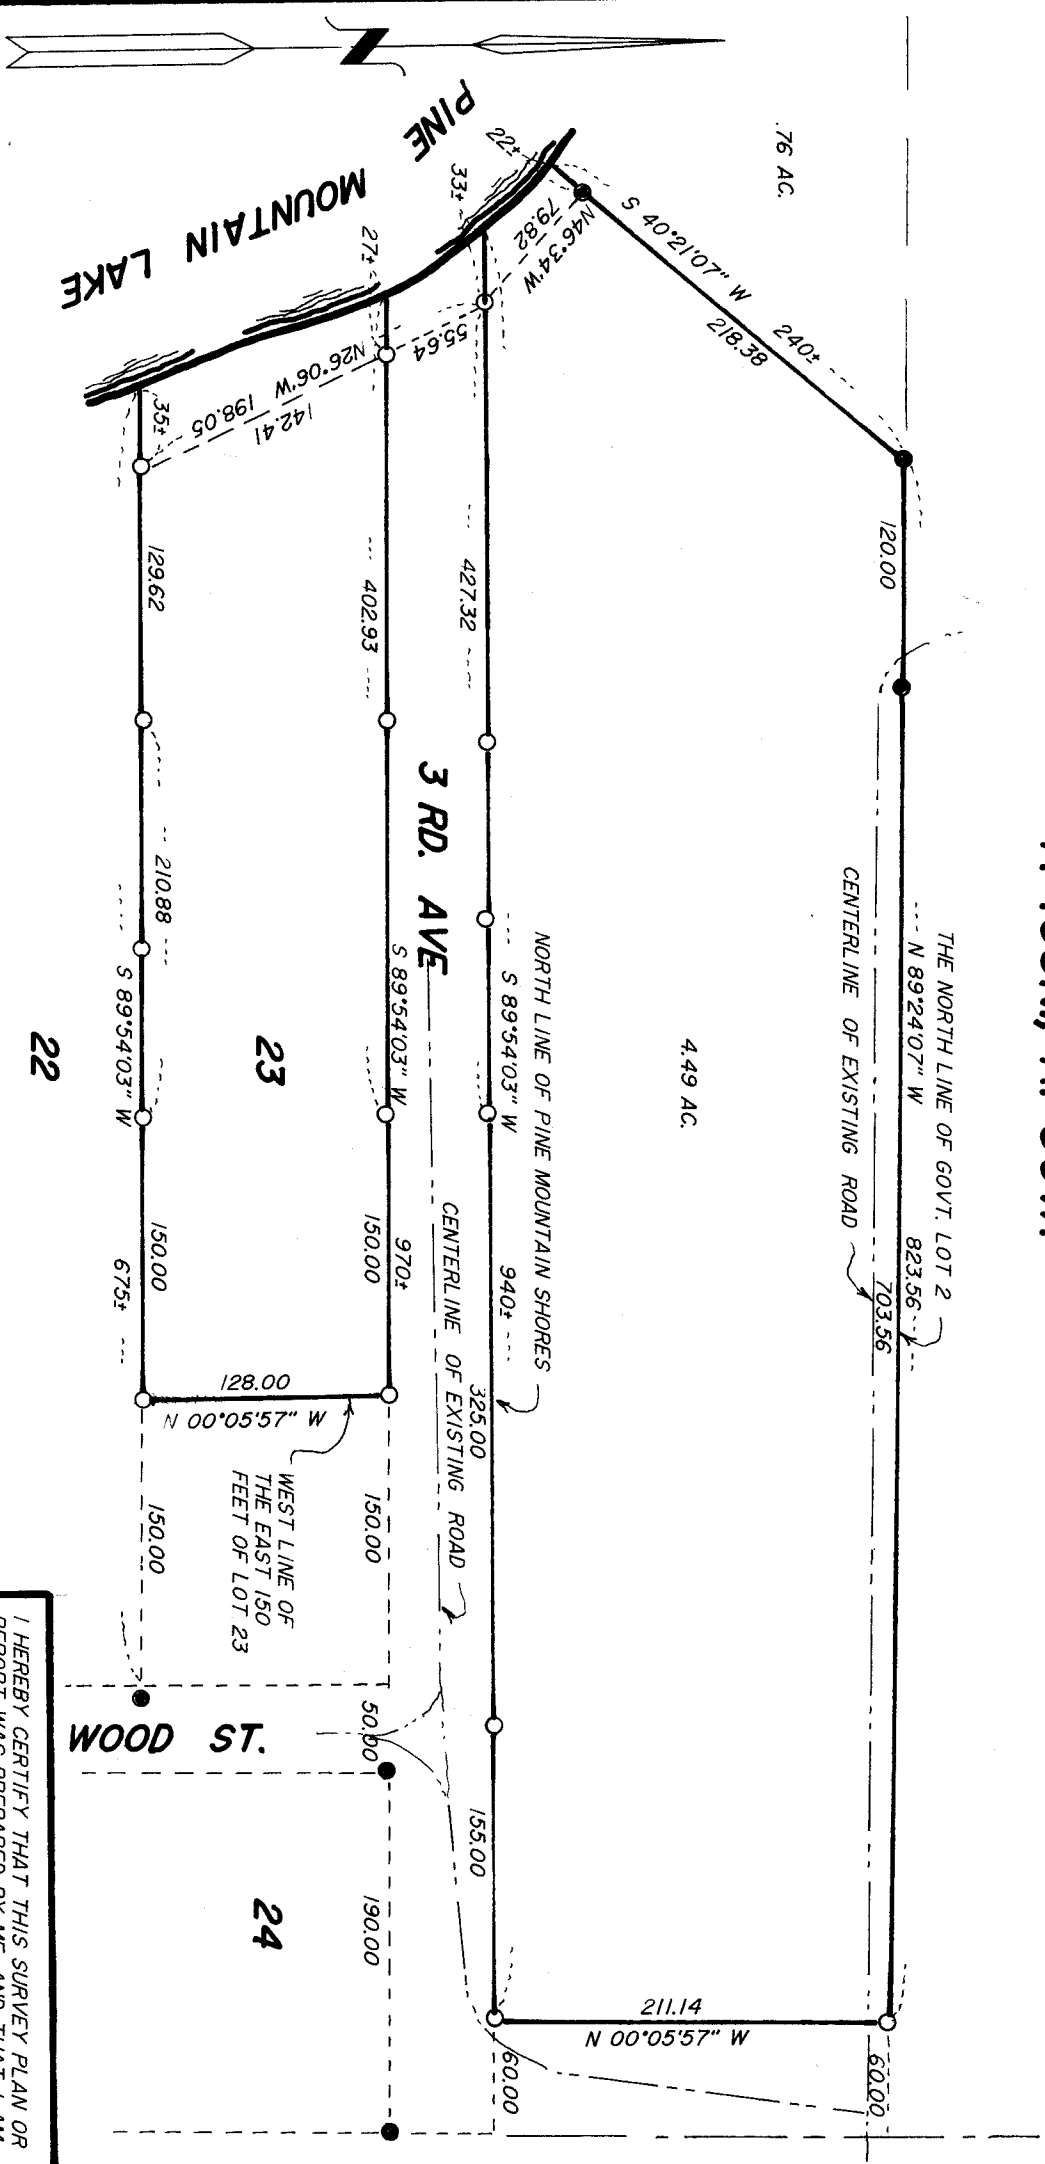

SCALE 1" = 100'
 ●=IRON MONUMENT IN PLACE
 ○=IRON PIPE MONUMENT ESTABLISHED

CURRO SURVEYING, HACKENSACK, MINN. 56452, TELE. No. 218-675-6697

I HEREBY CERTIFY THAT THIS SURVEY PLAN OR REPORT WAS PREPARED BY ME, AND THAT I AM A DULY REGISTERED LAND SURVEYOR UNDER THE LAWS OF THE STATE OF MINNESOTA.

DATE 6-7-93 REG. No. 11395

#5123