


CERTIFICATE OF SURVEY

LOCATION OF DRIVEWAY OVER PART OF GOVT. LOT 6,
SECTION 30, and PART OF GOVT. LOT 4, SEC. 31,
T. 138 N., R. 29 W

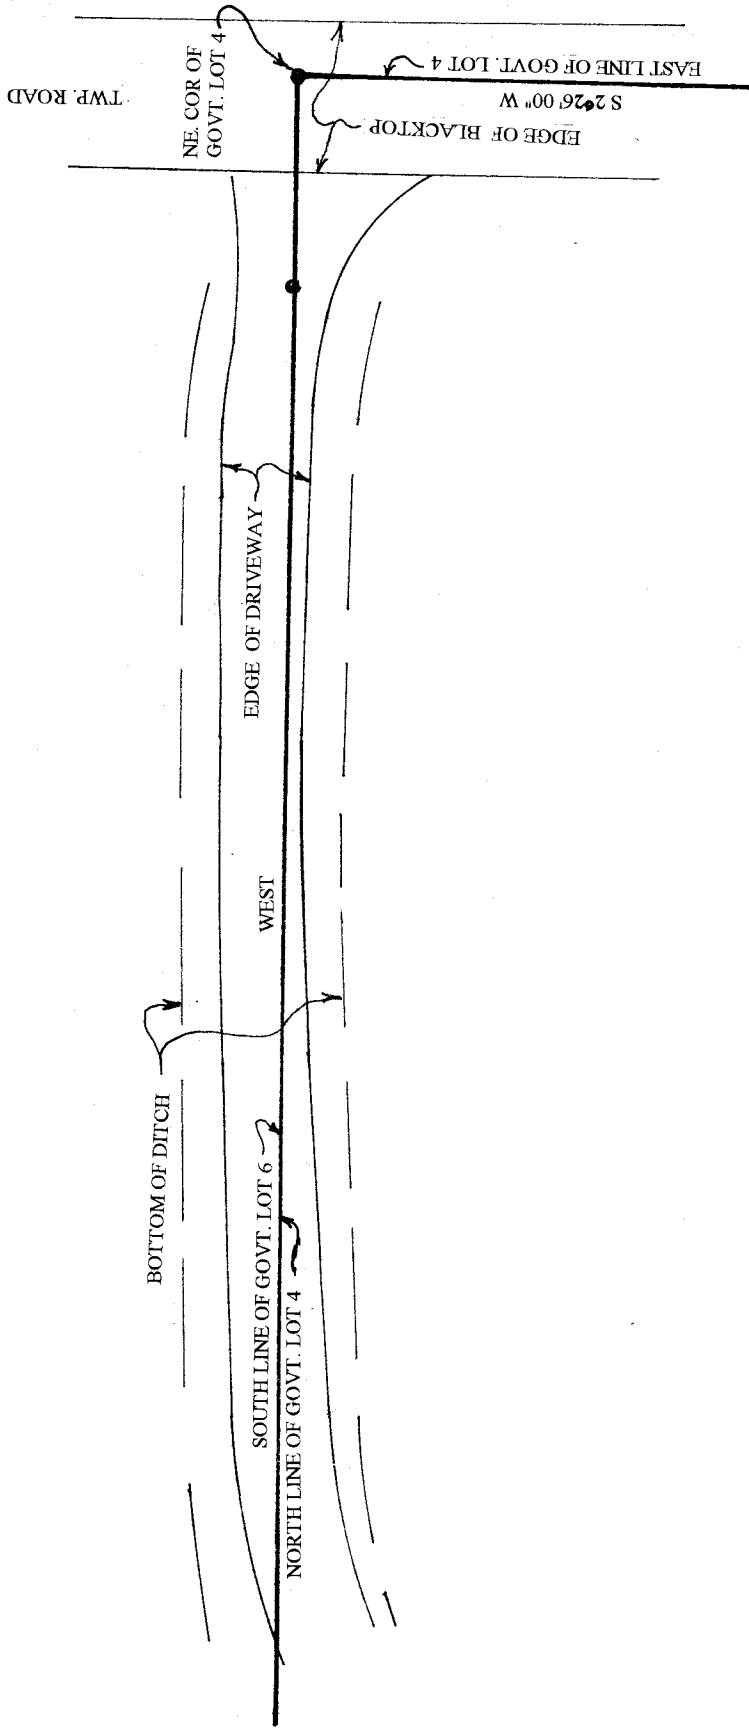

I HEREBY CERTIFY THAT THIS SURVEY PLAN OR REPORT WAS PREPARED BY ME, AND THAT I AM A DULY LICENSED LAND SURVEYOR UNDER THE LAWS OF THE STATE OF MINNESOTA.

Walter E. Larson
DATE 7-25-95 LIC. No. 11395

SCALE 1" = 30'
● = IRON MONUMENT FOUND IN PLACE

CURO SURVEYING, PO. BOX 129, HACKENSACK, MINN. 56452, TELE. 218-675-6697

#5152