


# CERTIFICATE OF SURVEY

PART OF GOVT. LOT 2, SEC. 14, T. 143 N., R. 29 W.

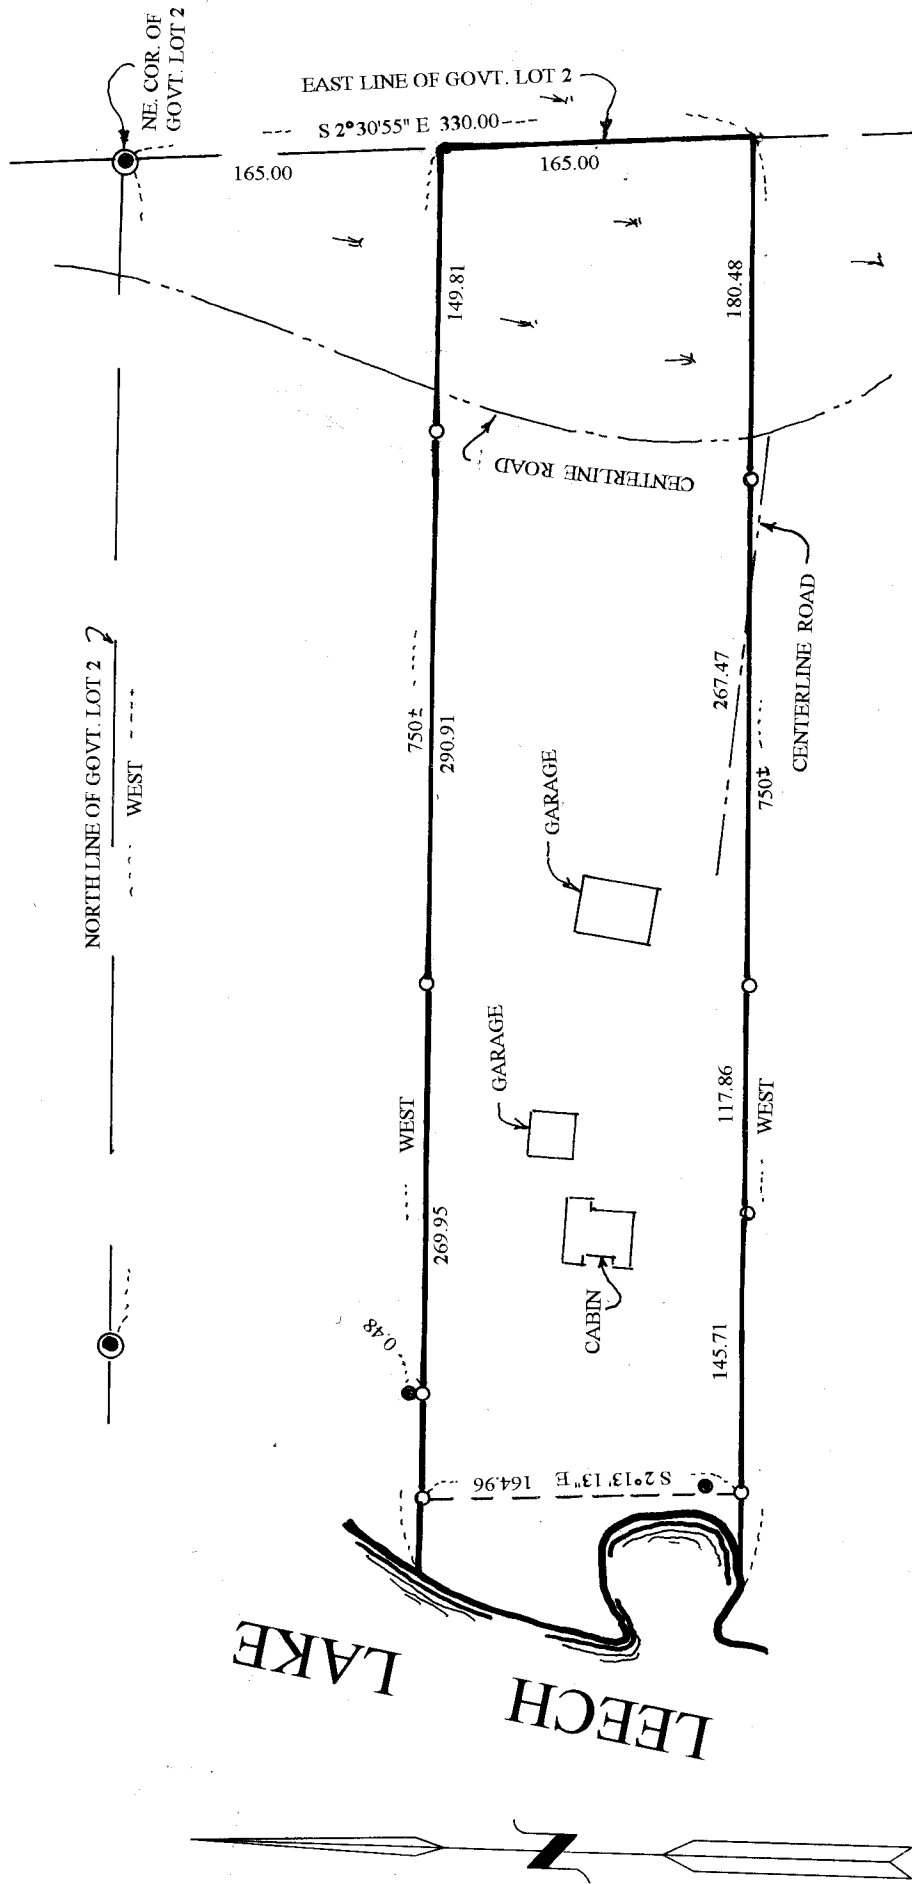

SCALE 1" = 100'

- = IRON MONUMENT FOUND IN PLACE
- = 1/2" IRON RE-BAR MONUMENT ESTABLISHED
- ☼ = LOW WET AREA
- ⊙ = USGLO BRASS CAP MONUMENT IN PLACE

I HEREBY CERTIFY THAT THIS SURVEY PLAN OR REPORT WAS PREPARED BY ME, AND THAT I AM A DULY LICENSED LAND SURVEYOR UNDER THE LAWS OF THE STATE OF MINNESOTA.

*Walter E. Green*

DATE 6-22-94 LIC. No. 11395

Revised 6-24-94 M.E.C.

CURO SURVEYING, HACKENSACK, MINN. 56452 TELE. 218-675-6697

# 5153