


PLAT OF SURVEY

PART OF LOT 42, AUDITORS PLAT OF THE VILLAGE OF HACKENSACK
 AND
 PART OF LOT 1, BLOCK 7, LAKESIDE ADDN TO HACKENSACK

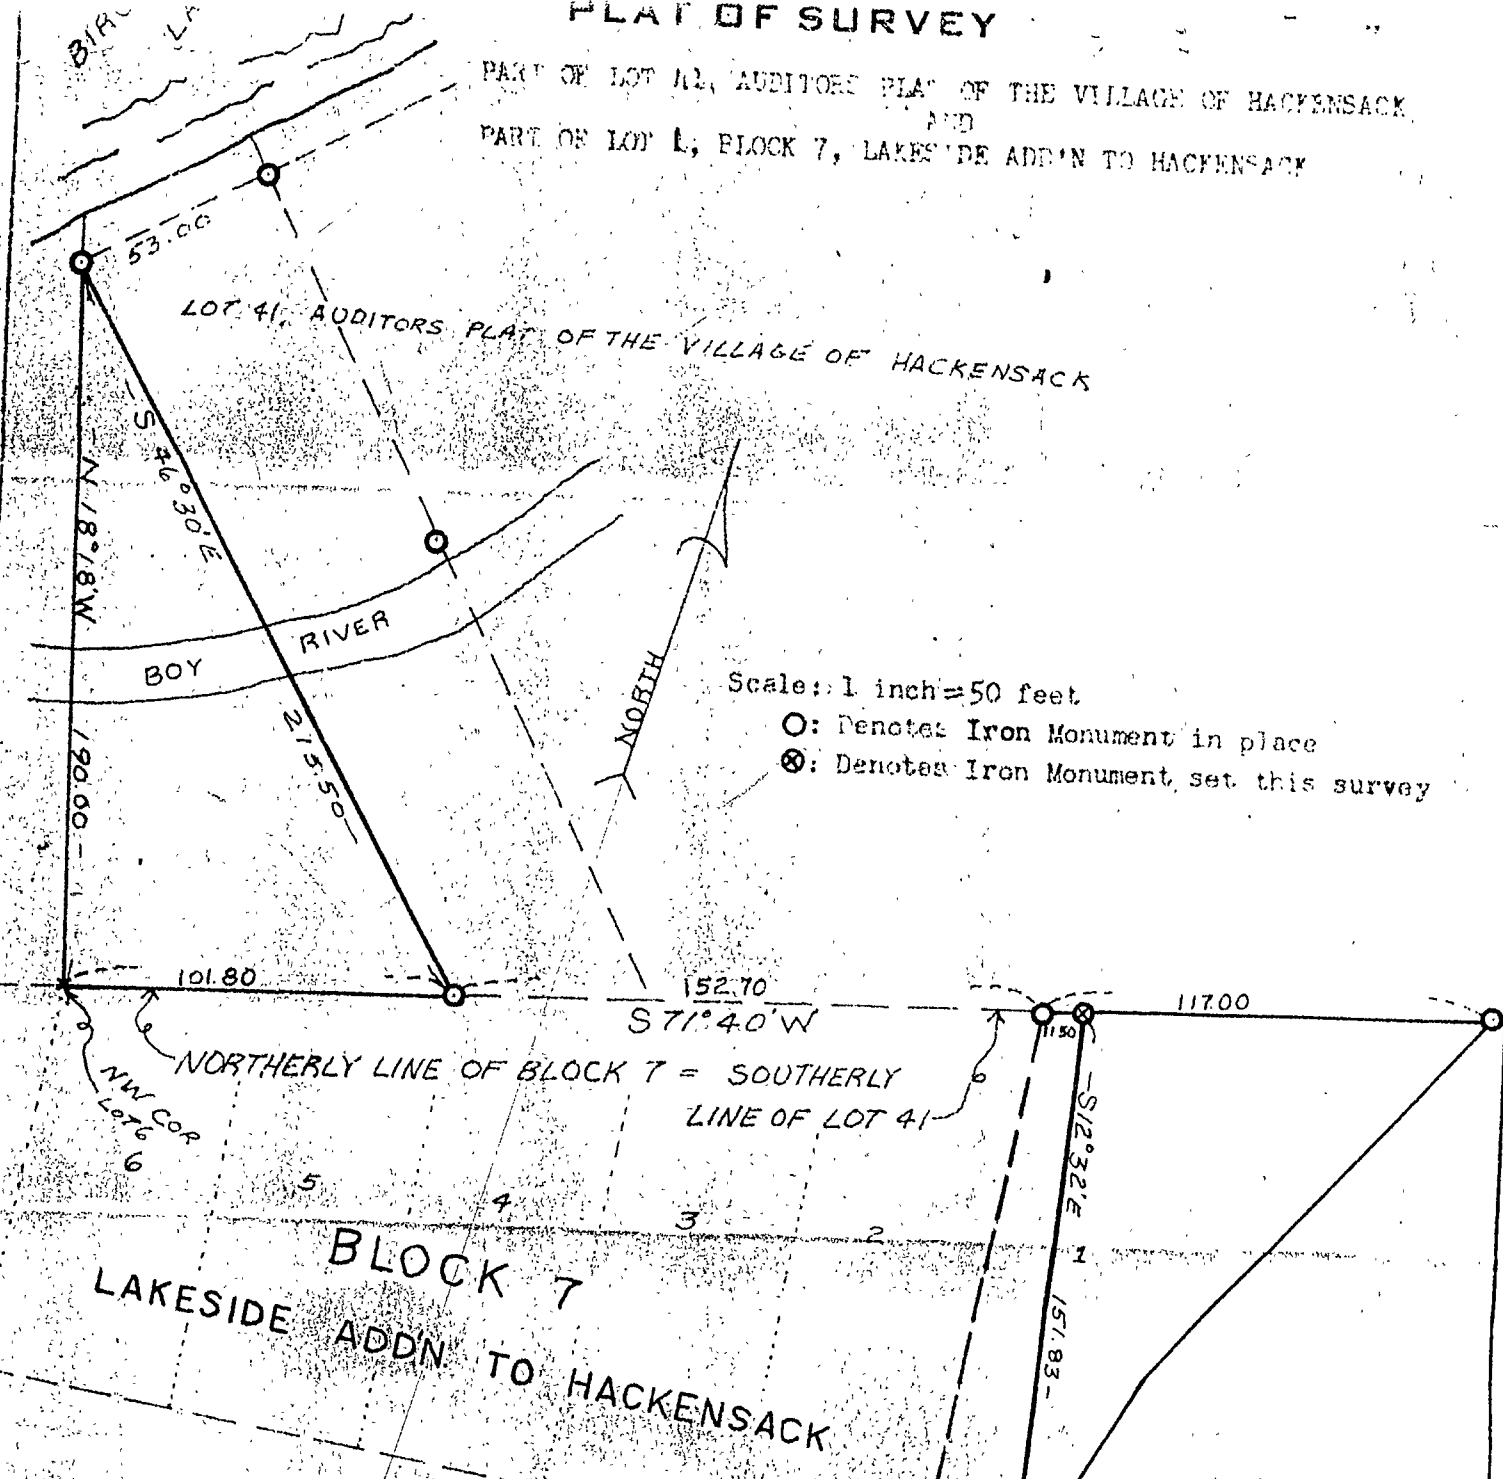

Scale: 1 inch = 50 feet
 ○: Denotes Iron Monument in place
 ⊗: Denotes Iron Monument, set this survey

NORTHERLY LINE OF BLOCK 7 = SOUTHERLY LINE OF LOT 41

BLOCK 7
 LAKESIDE ADDN TO HACKENSACK

CERTIFICATE OF SURVEY

I hereby certify that this survey was made by me or under my direct supervision and that I am a duly registered land surveyor under the laws of the State of Minnesota.

W. J. Spaid, Jr.
 Registered Surveyor Reg. No. 2003

Date 15 October, 1974