


CERTIFICATE OF SURVEY

PART OF GOVT. LOT 1, SEC. 21, T. 139 N., R. 29 W.

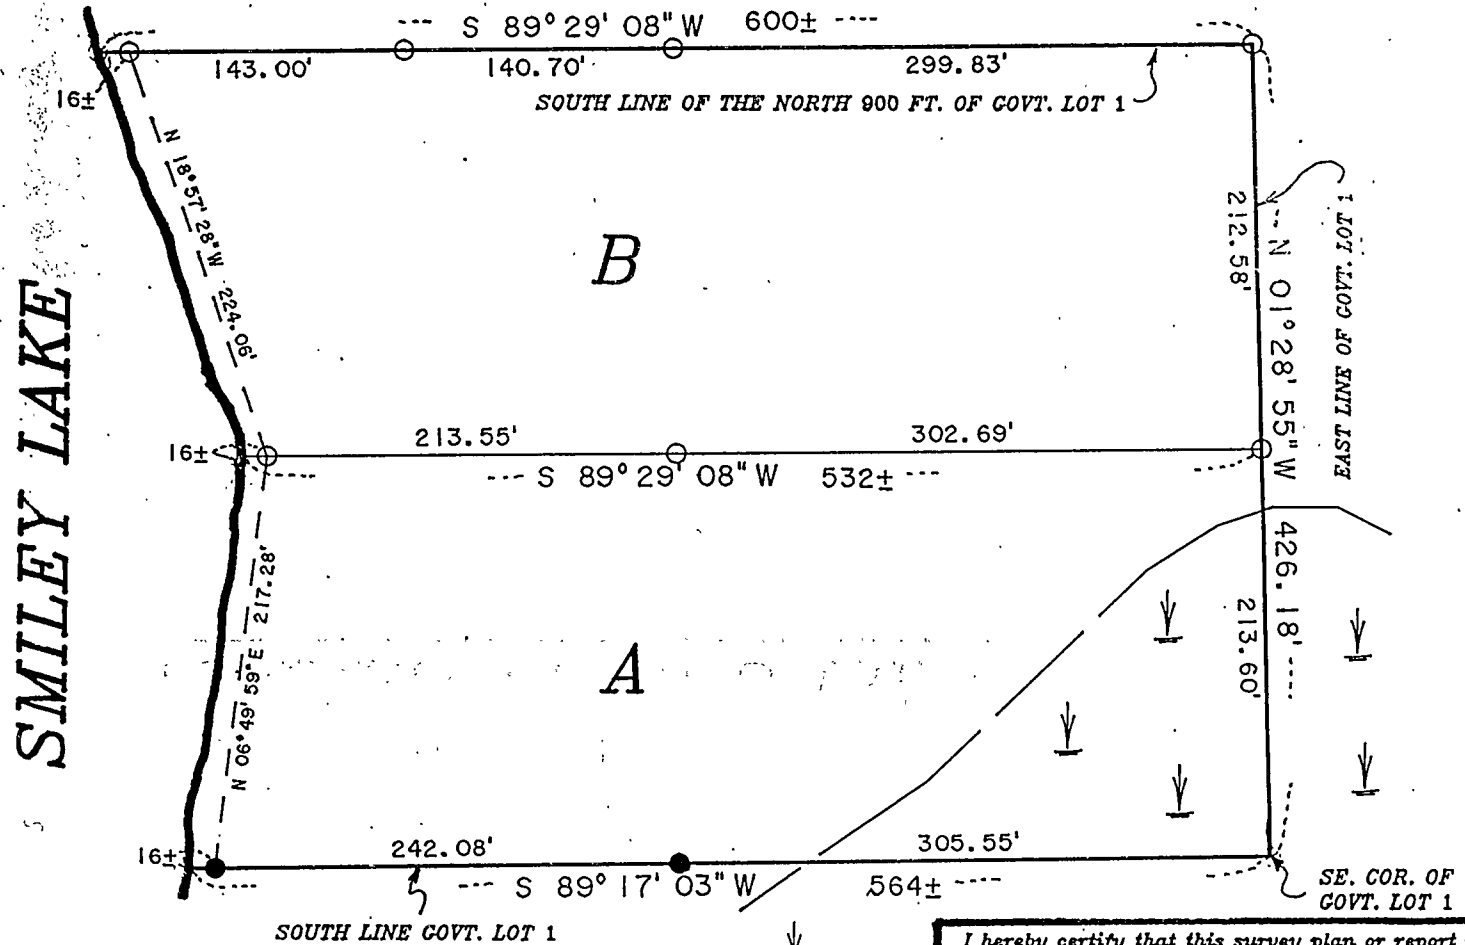

SCALE 1" = 100'

- = IRON MONUMENT FOUND IN PLACE
- = 1/2" RE-ROD MONUMENT ESTABLISHED
- ↓ = LOW WET AREA


I hereby certify that this survey plan or report was prepared by me, and that I am duly licensed land surveyor under the laws of the State of Minnesota.

Walter E. Aiso

Date: 10-25-95 Lic. No. 1139F

CERTIFICATE OF SURVEY

PART OF GOVT. LOT 1, SEC. 21, T. 139 N., R. 29 W.

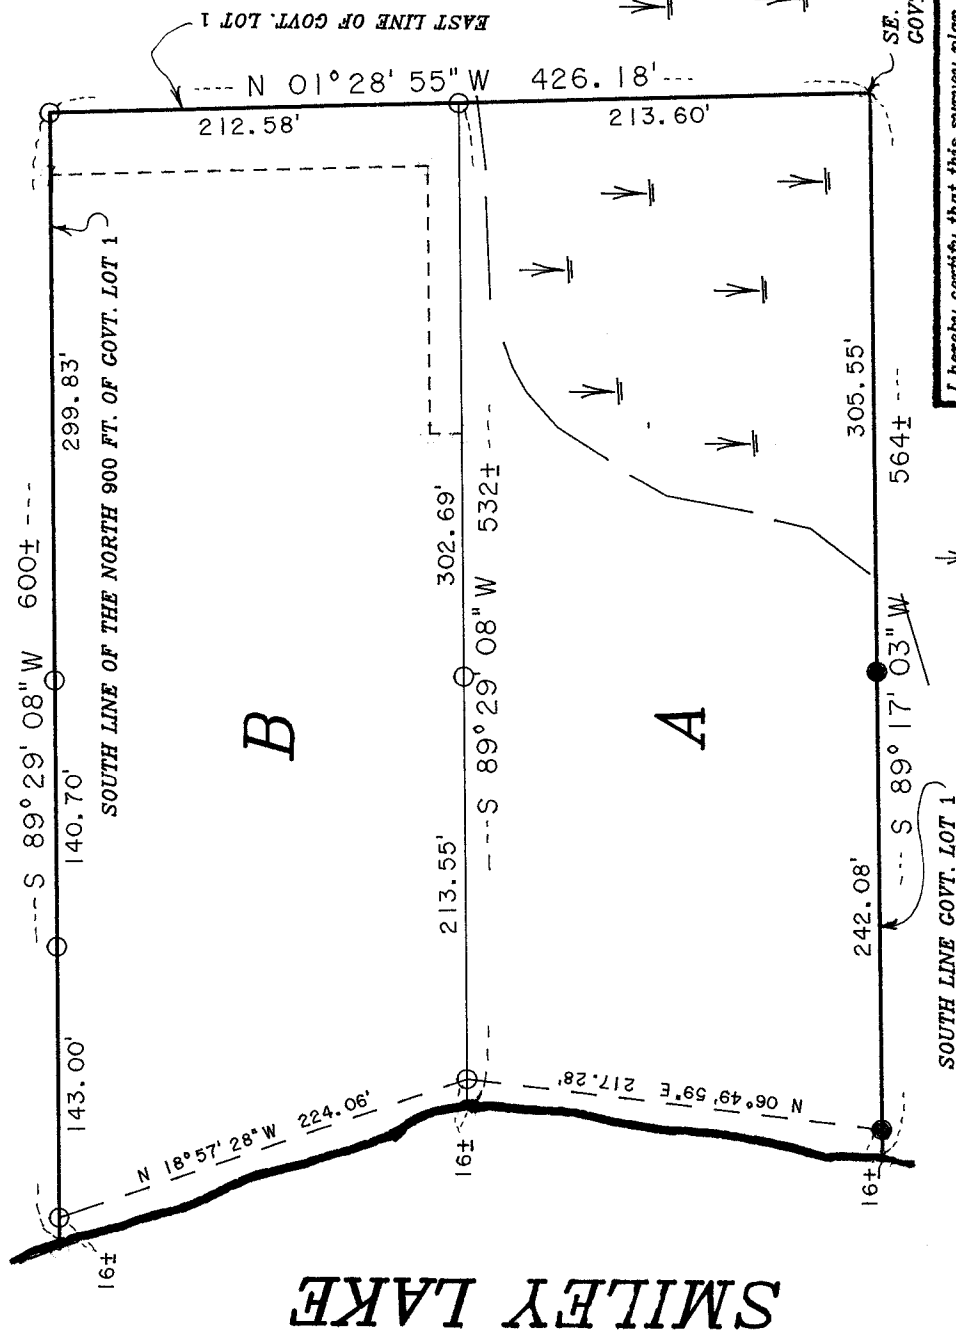

I hereby certify that this survey plan or report was prepared by me, and that I am duly licensed land surveyor under the laws of the State of Minnesota.

Walter E. ...

Date: 11-1-95 Lic. No. 11395

SCALE 1" = 100'

- = IRON MONUMENT FOUND IN PLACE
- = 1/2" RE-ROD MONUMENT ESTABLISHED
- ↓ = LOW WET AREA

#5172