

PLAT OF SURVEY

6-140-28

PART OF GOV'T. LOT 5, SEC. 6, T. 140 N., R. 28 W.

NE COR.
GOV'T. LOT 5


R. F. [Signature]

Date April 4, 1973 File No 5740

I hereby certify that this survey was made in accordance with the laws of the State of Michigan and the rules of the Surveyors Board of the State of Michigan.

SCALE: 1 INCH = 100 FEET
○ = IRON PIPE MONUMENT

N

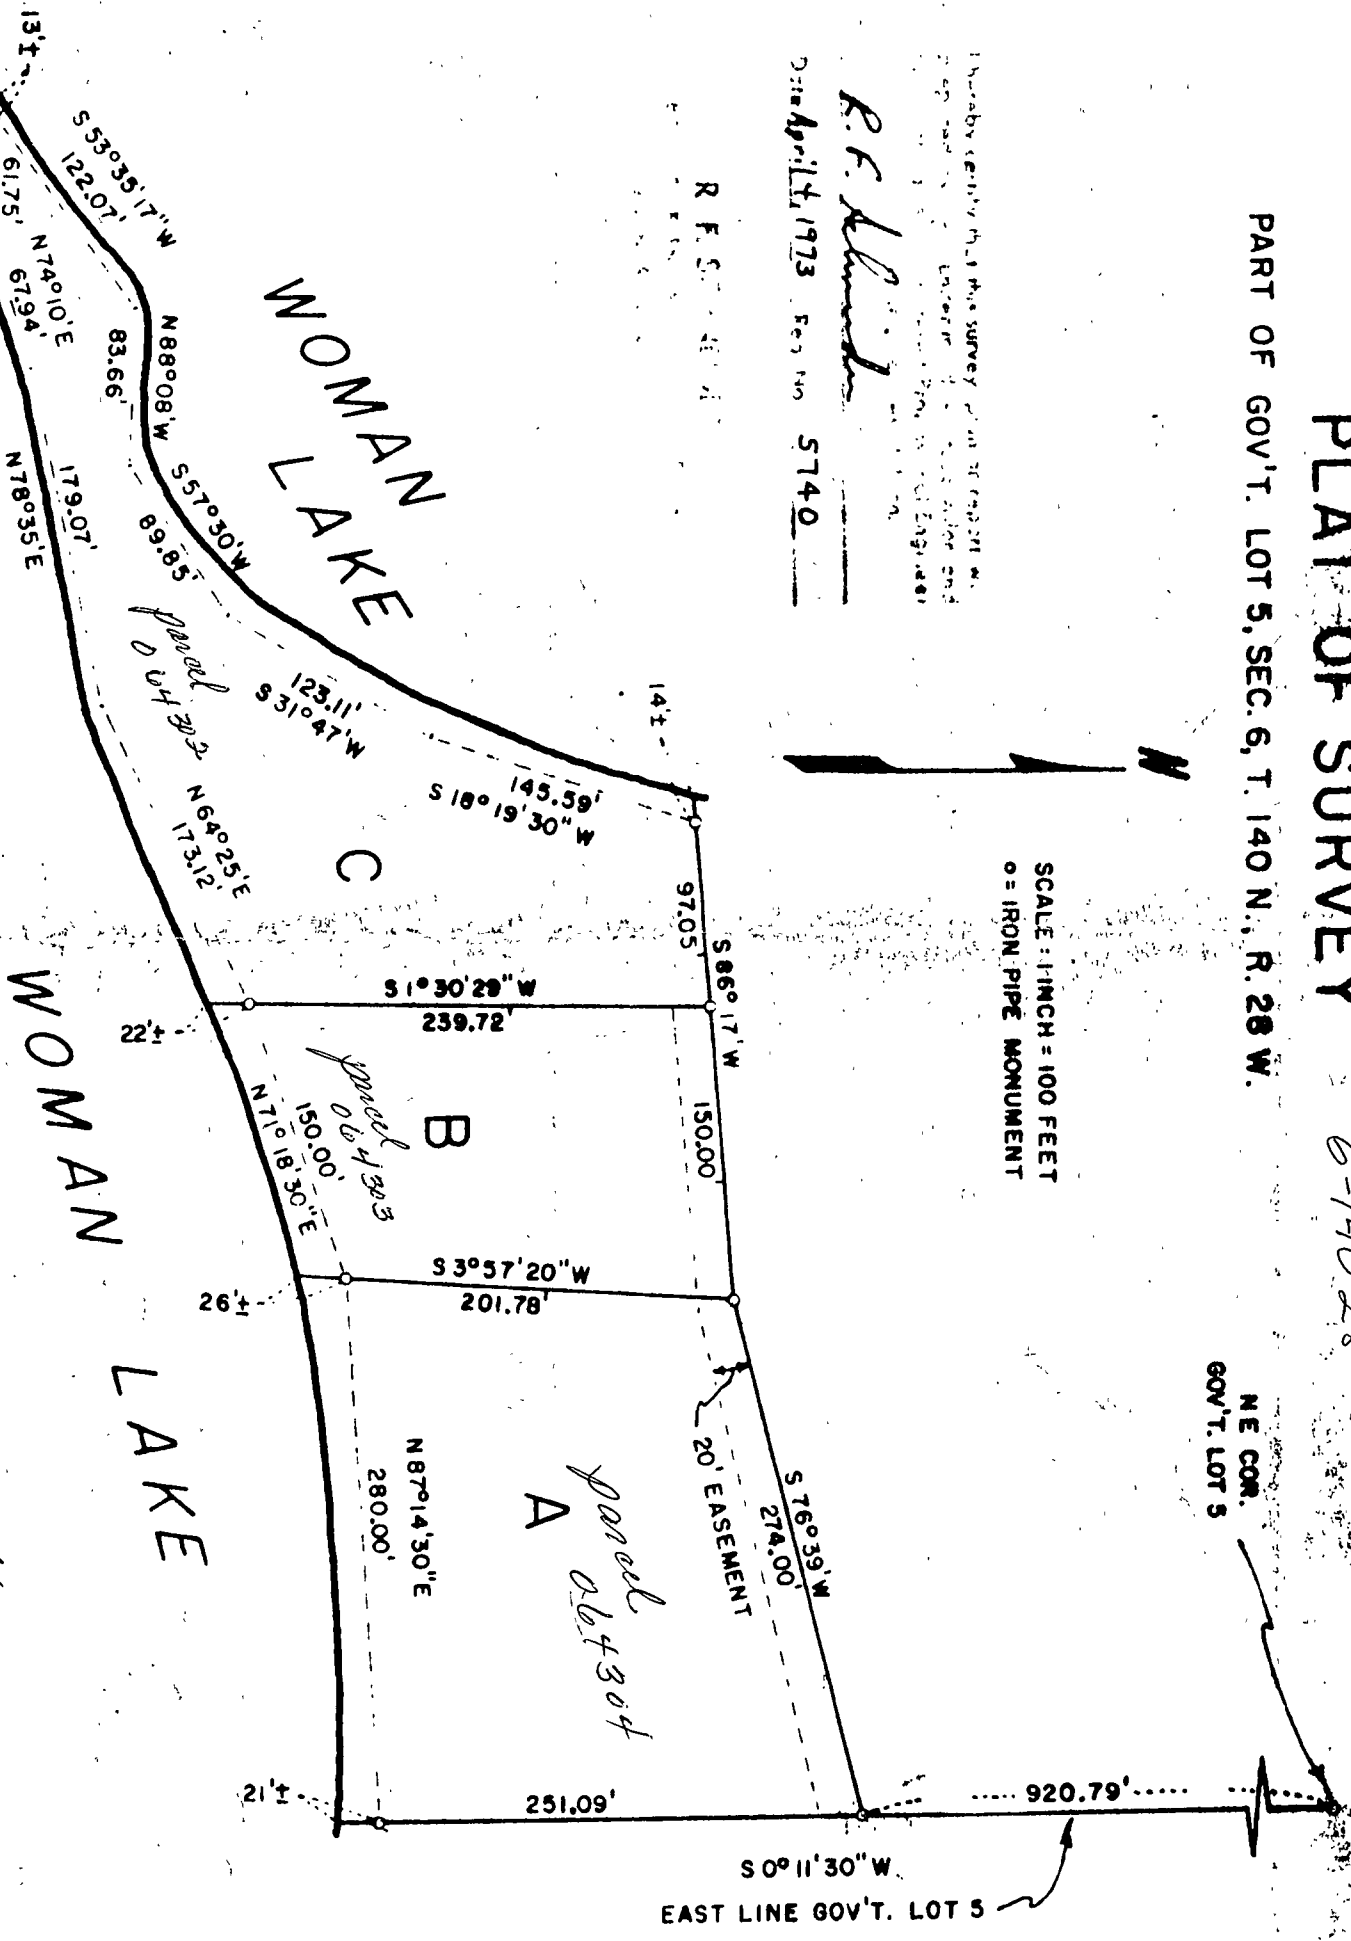

SOUTH LINE GOV'T. LOT 5

WOMAN LAKE

WOMAN LAKE

*Front A. Beule, Klee + Edith Klee
B. [Signature]
C. [Signature]*

*Parcel A
064304*

*Parcel B
064303*

*Parcel C
064302*

S 0° 11' 30" W
EAST LINE GOV'T. LOT 5